


$$\triangle = 1$$

VARA
RESIDENCE


GARAGE
ALTERATIONS

34
CLEVELAND DR.
CROTON ON HUDSON
NEW YORK

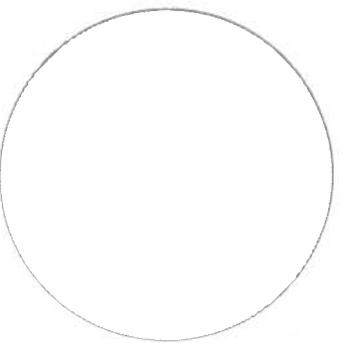


JOHN POWER
ARCHITECT
24 VAN WYCK STREET
CROTON ON HUDSON N.Y. 10520
914 . 271 . 3221
john@johnpowerarchitect.com

ZONING BOARD 2/XX/21		
No.	Revisions	Date
PROJECT START		1/29/21
Drawing Title		
PROPOSED DORMER ALTERATION CONSTRUCTION PLANS		
Drawn by		Checked by
JJP		JJP
Project No.		Scale
2021.04		1/4" = 1'-0"
Drawing No.		

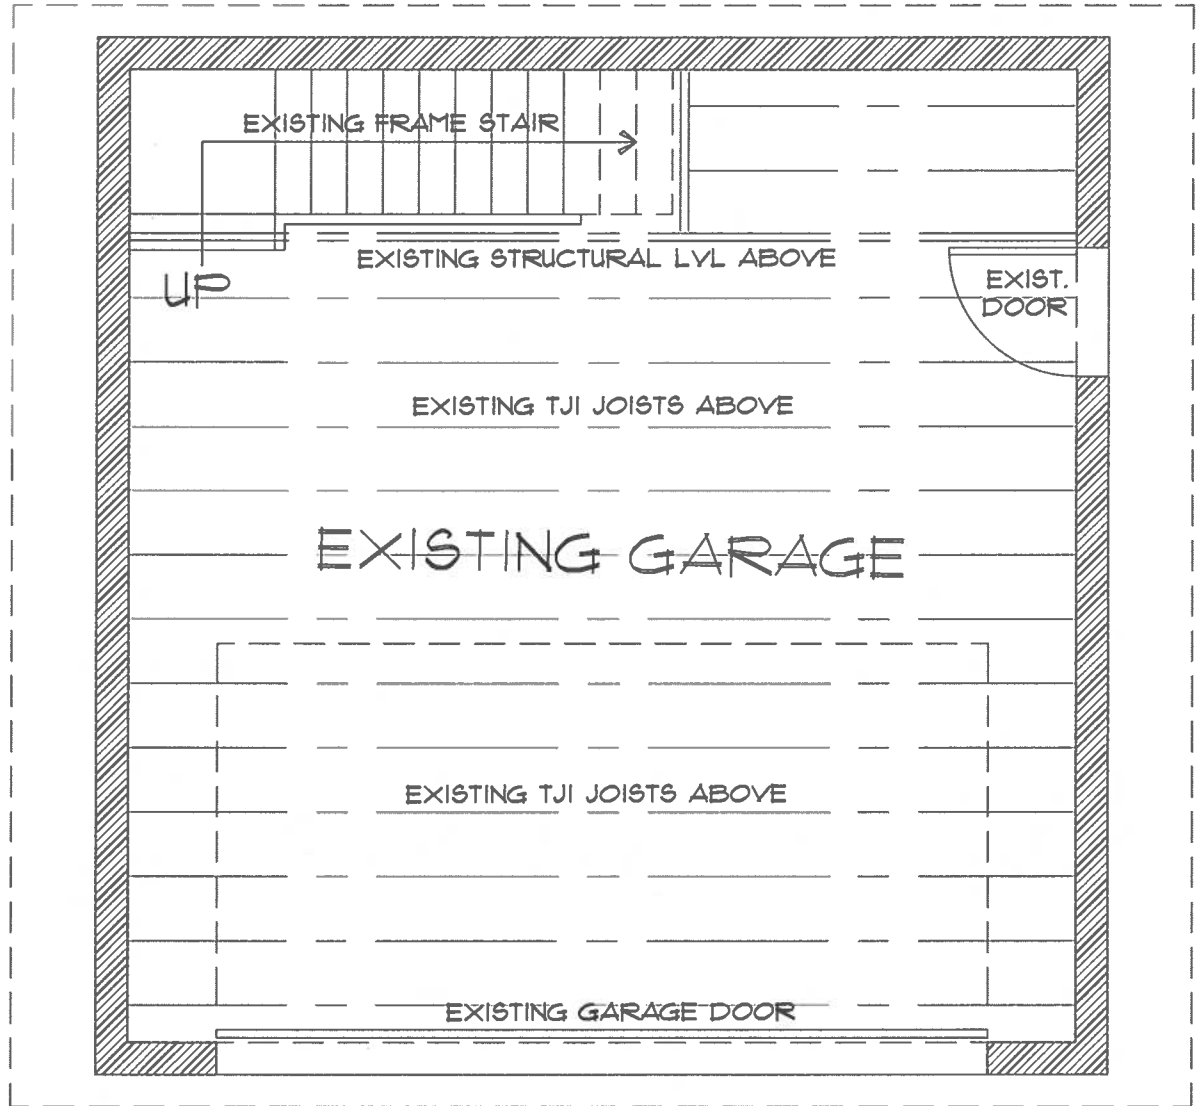

GARAGE LEVEL PLAN

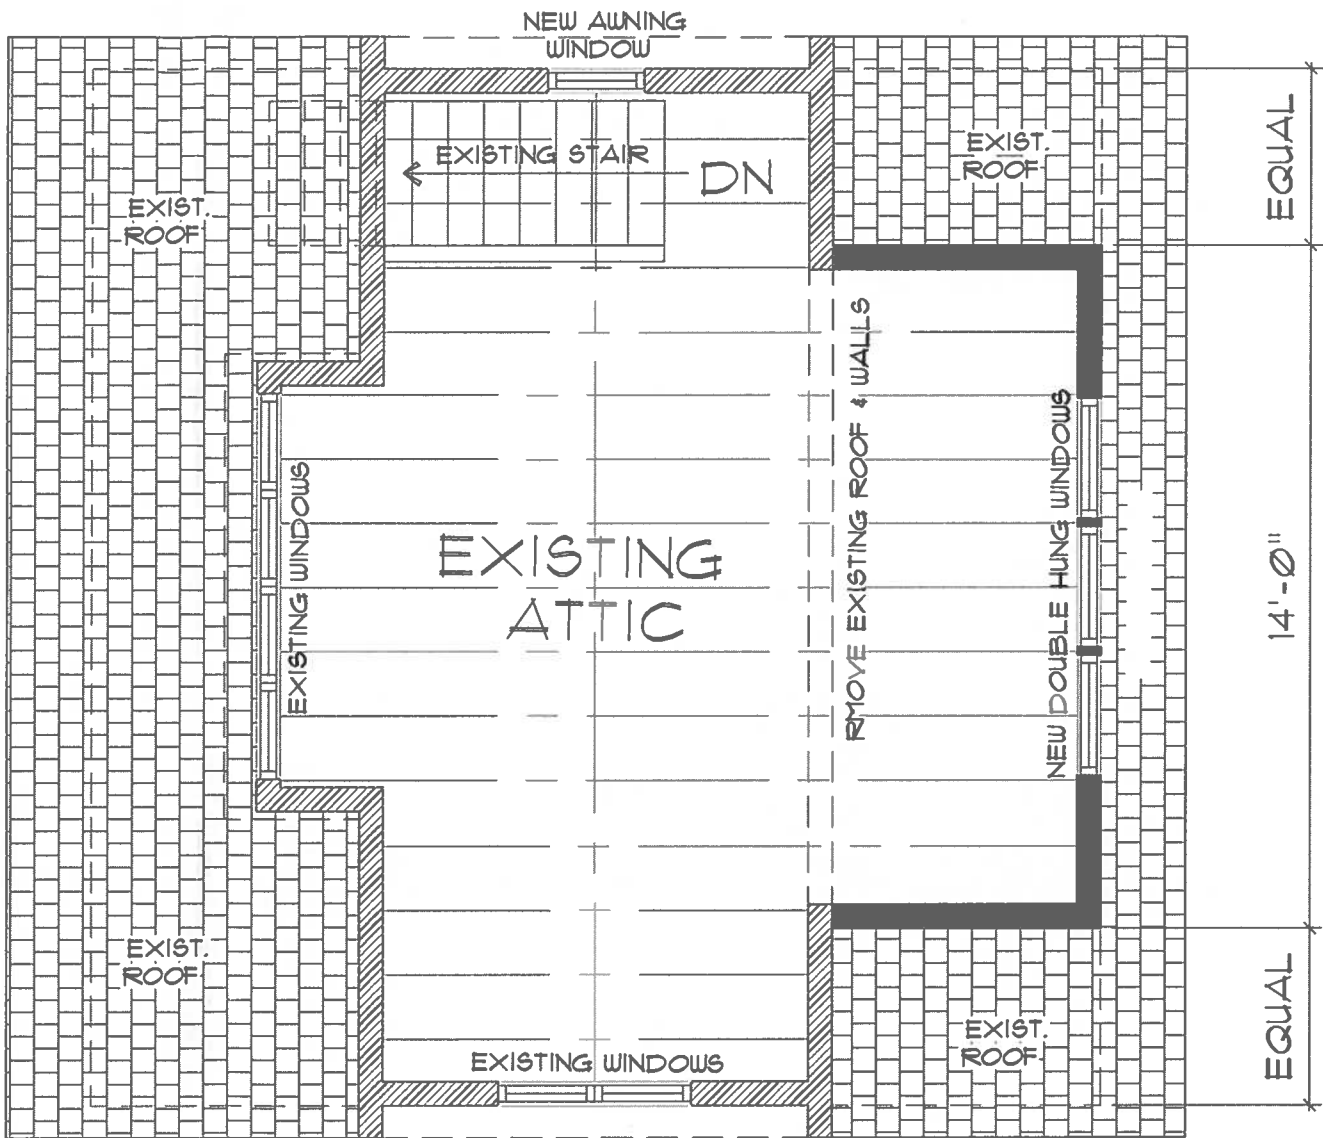


ATTIC LEVEL PLAN

- EXISTING WALL TO REMAIN [Hatched Box]
- NEW WALL CONSTRUCTION [Solid Black Box]
- EXISTING TO BE REMOVED [Dashed Box]

VARA RESIDENCE

GARAGE ALTERATIONS

34
CLEVELAND DR.
CROTON ON HUDSON
NEW YORK

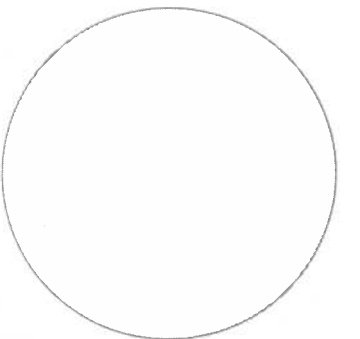

JOHN POWER
ARCHITECT


24 VAN WYCK STREET
CROTON ON HUDSON N.Y. 10520

914 . 271 . 3221
john@johnpowerarchitect.com


ZONING BOARD 2/XX/21		
No.	Revisions	Date
PROJECT START		1/23/21
Drawing Title		

PROPOSED DORMER ELEVATIONS

Drawn by	JJP	Checked by	JJP
Project No.	2021.04	Scale	1/4" = 1'-0"
Drawing No.	A-5		

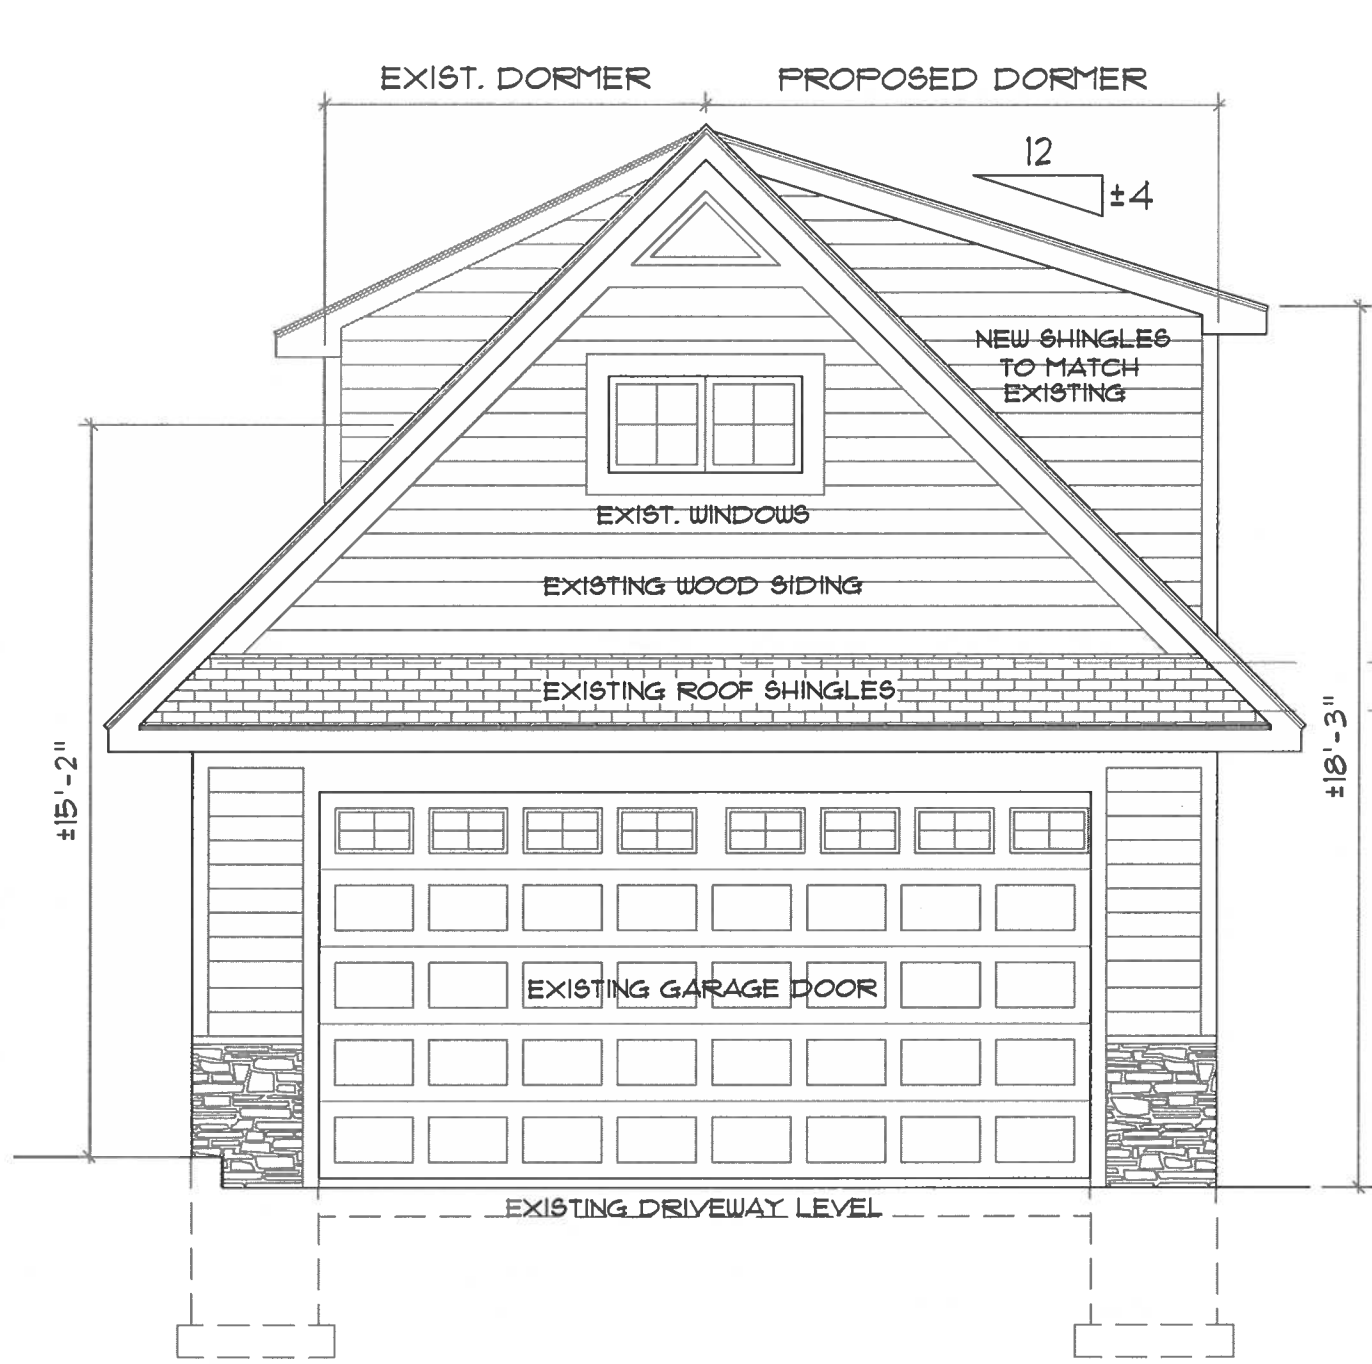

GARAGE DOOR ELEVATION

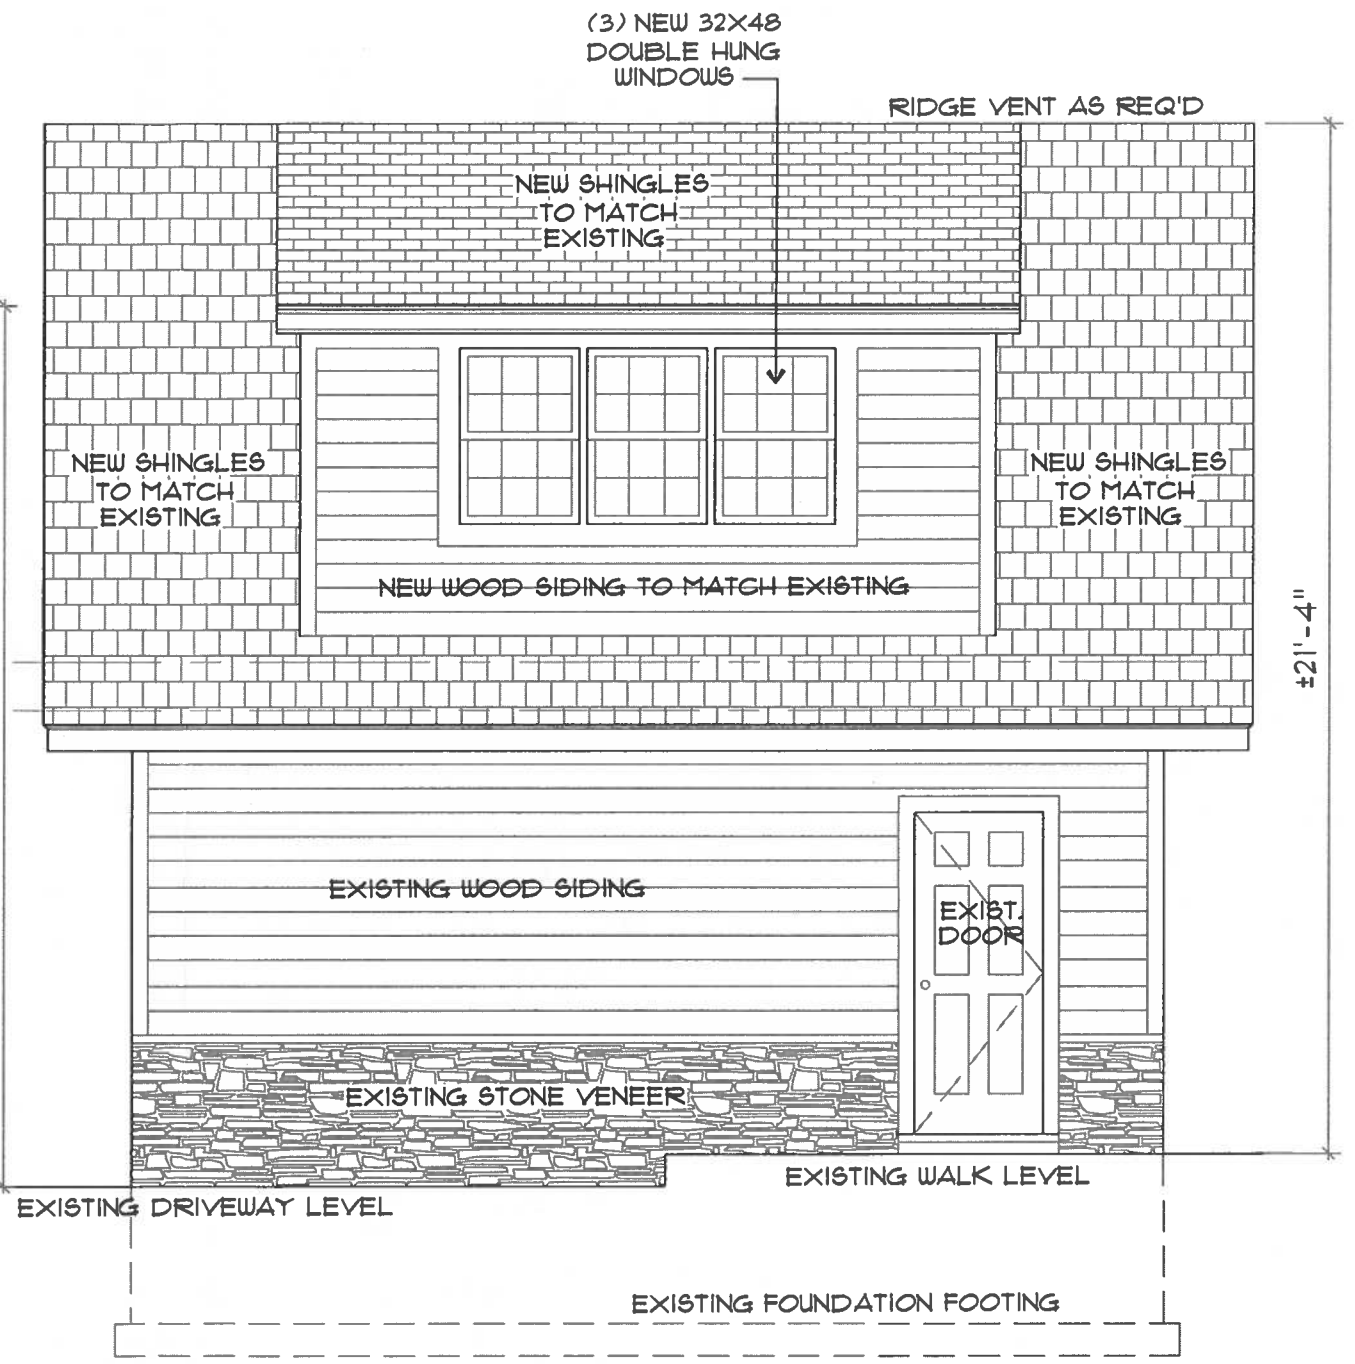

DORMER SIDE ELEVATION