


36 Wells
7-8-7-38

R.G.W. 305759

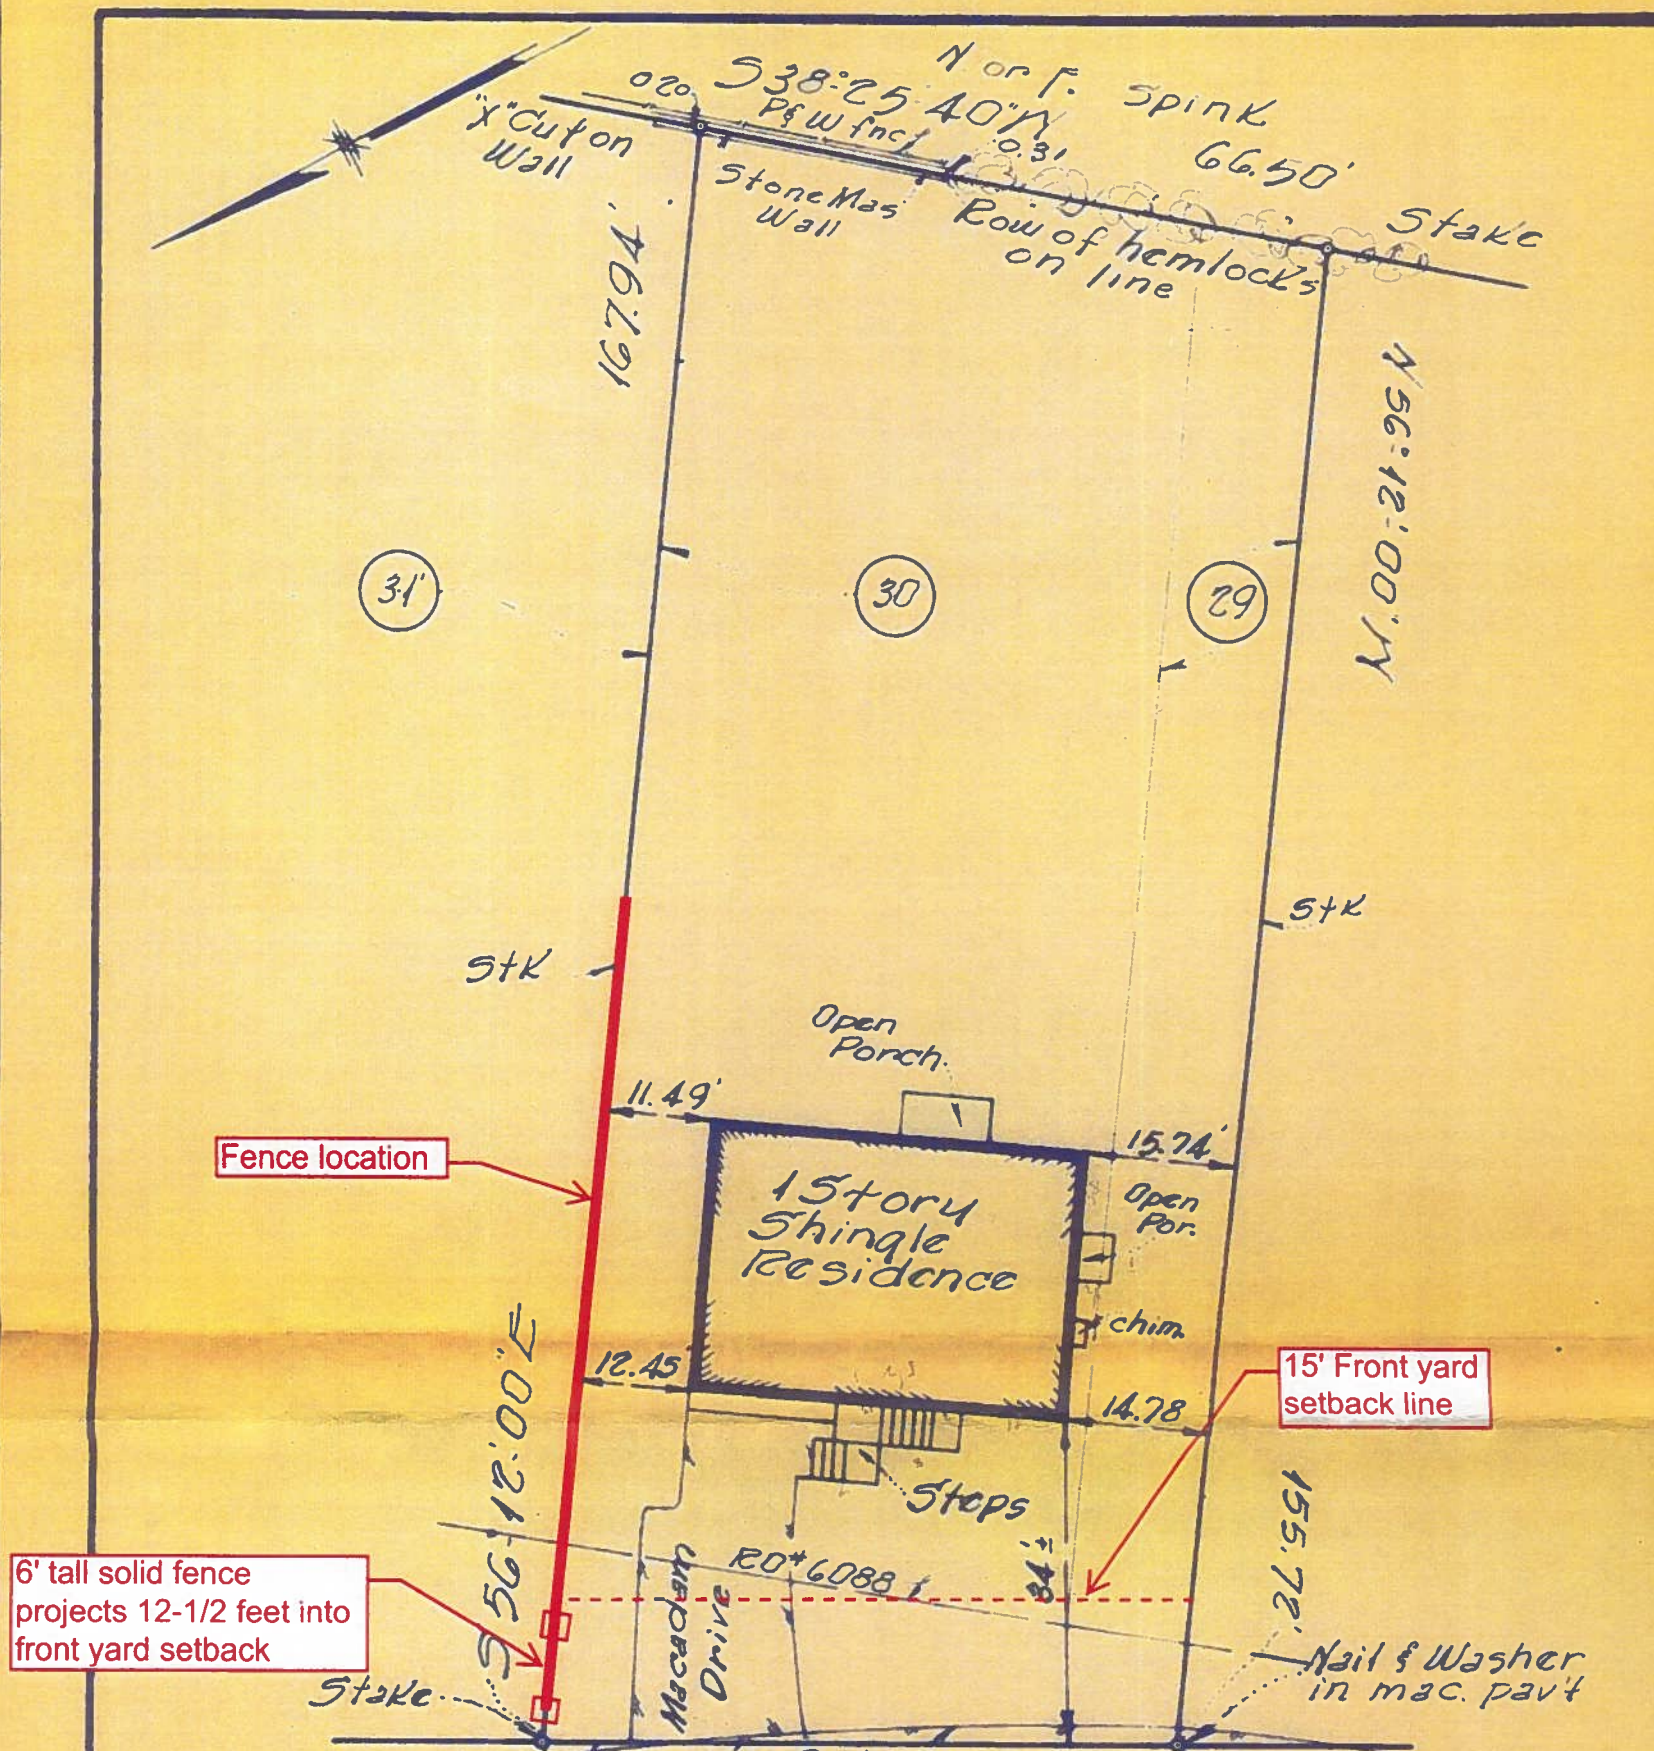

WELLS AVENUE
SURVEY OF PROPERTY
SITUATE IN THE
VILLAGE OF CROTON-ON-HUDSON
TOWN OF CORTLANDT
WESTCHESTER CO. N.Y.
BELONGING TO


SCALE 1"=20'
Certified to the Security Title & Guaranty Co. & to the West. County Savings & Loan Assoc.
Brought to date Dec. 12, 1968
Brought to date April 30, 1968
Surveyed July 31, 1967
This survey is based on Map of 'LARKIN MANOR' filed in R.O. #6088
W. A. Slater, P.E. & L.S.
Ossining, New York

BK. 631 - 3224 A - s.

17030-2

76-8-7-38

RG.N 305759

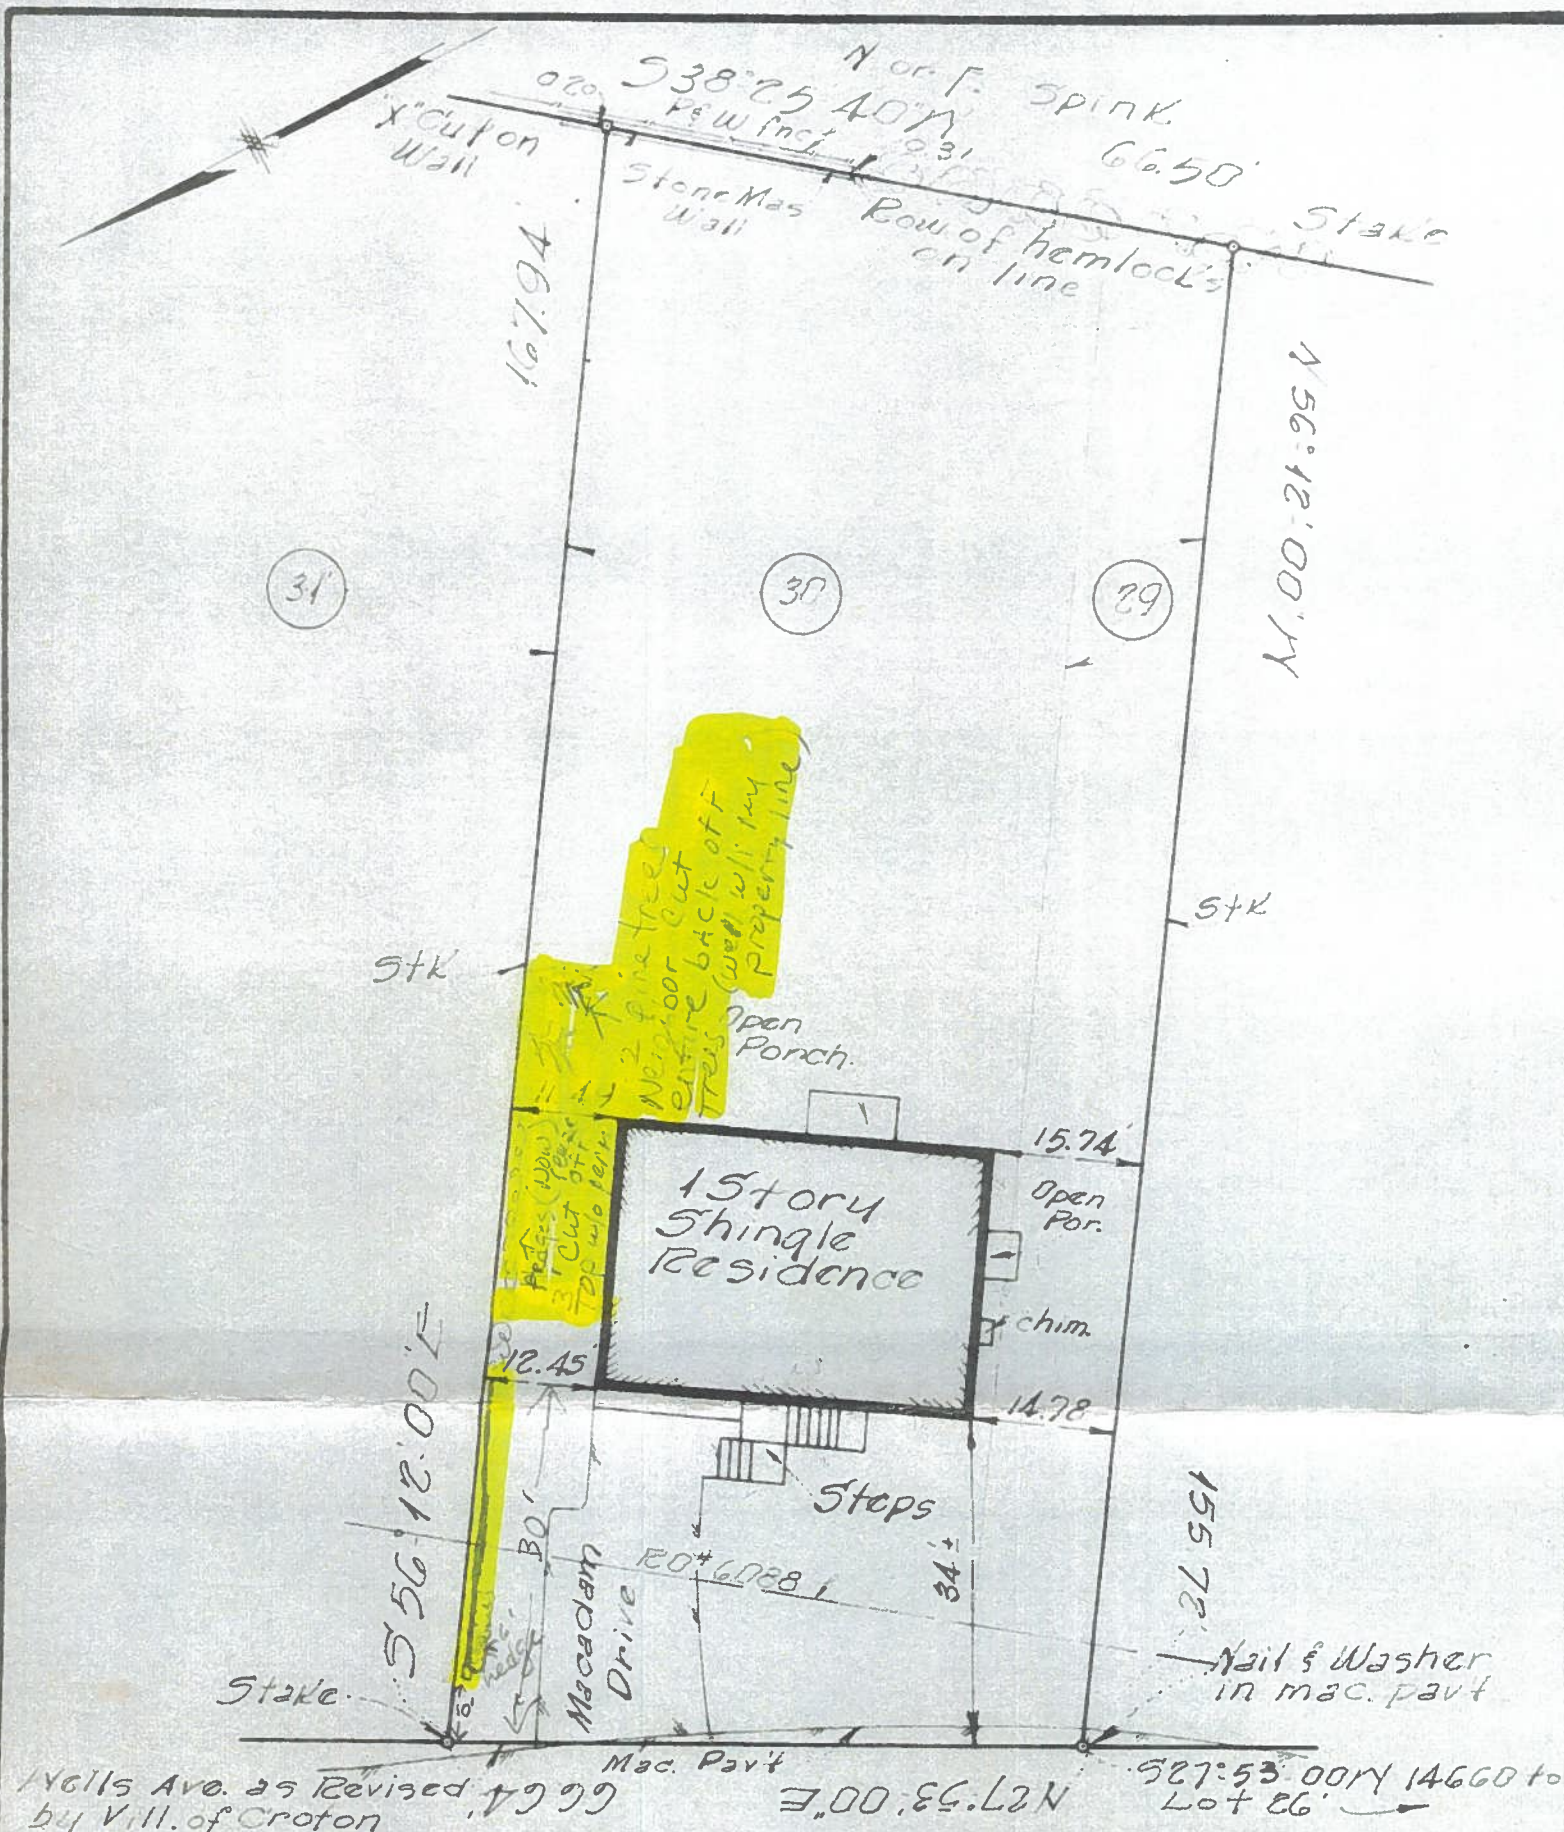

WELLS AVENUE
SURVEY OF PROPERTY
SITUATE IN THE
VILLAGE of CROTON-on-HUDSON
TOWN of CORTLANDT
WESTCHESTER CO., N.Y.
BELONGING TO

Certified to the Security Title
& Guaranty Co. & to the West.
County Savings & Loan
Assoc.

This survey is based on
Map of "LARKIN MANOR", filed
in R.O. #6088

1"=20'
Brought to date Dec. 12, 1968
Brought to date April 30, 1968
Surveyed July 31, 1967

W. A. Slater, E. & L. S.
Ossining, New York

BK 631 - 3224 A-5.

17030-2