


TITLE NO.: _____

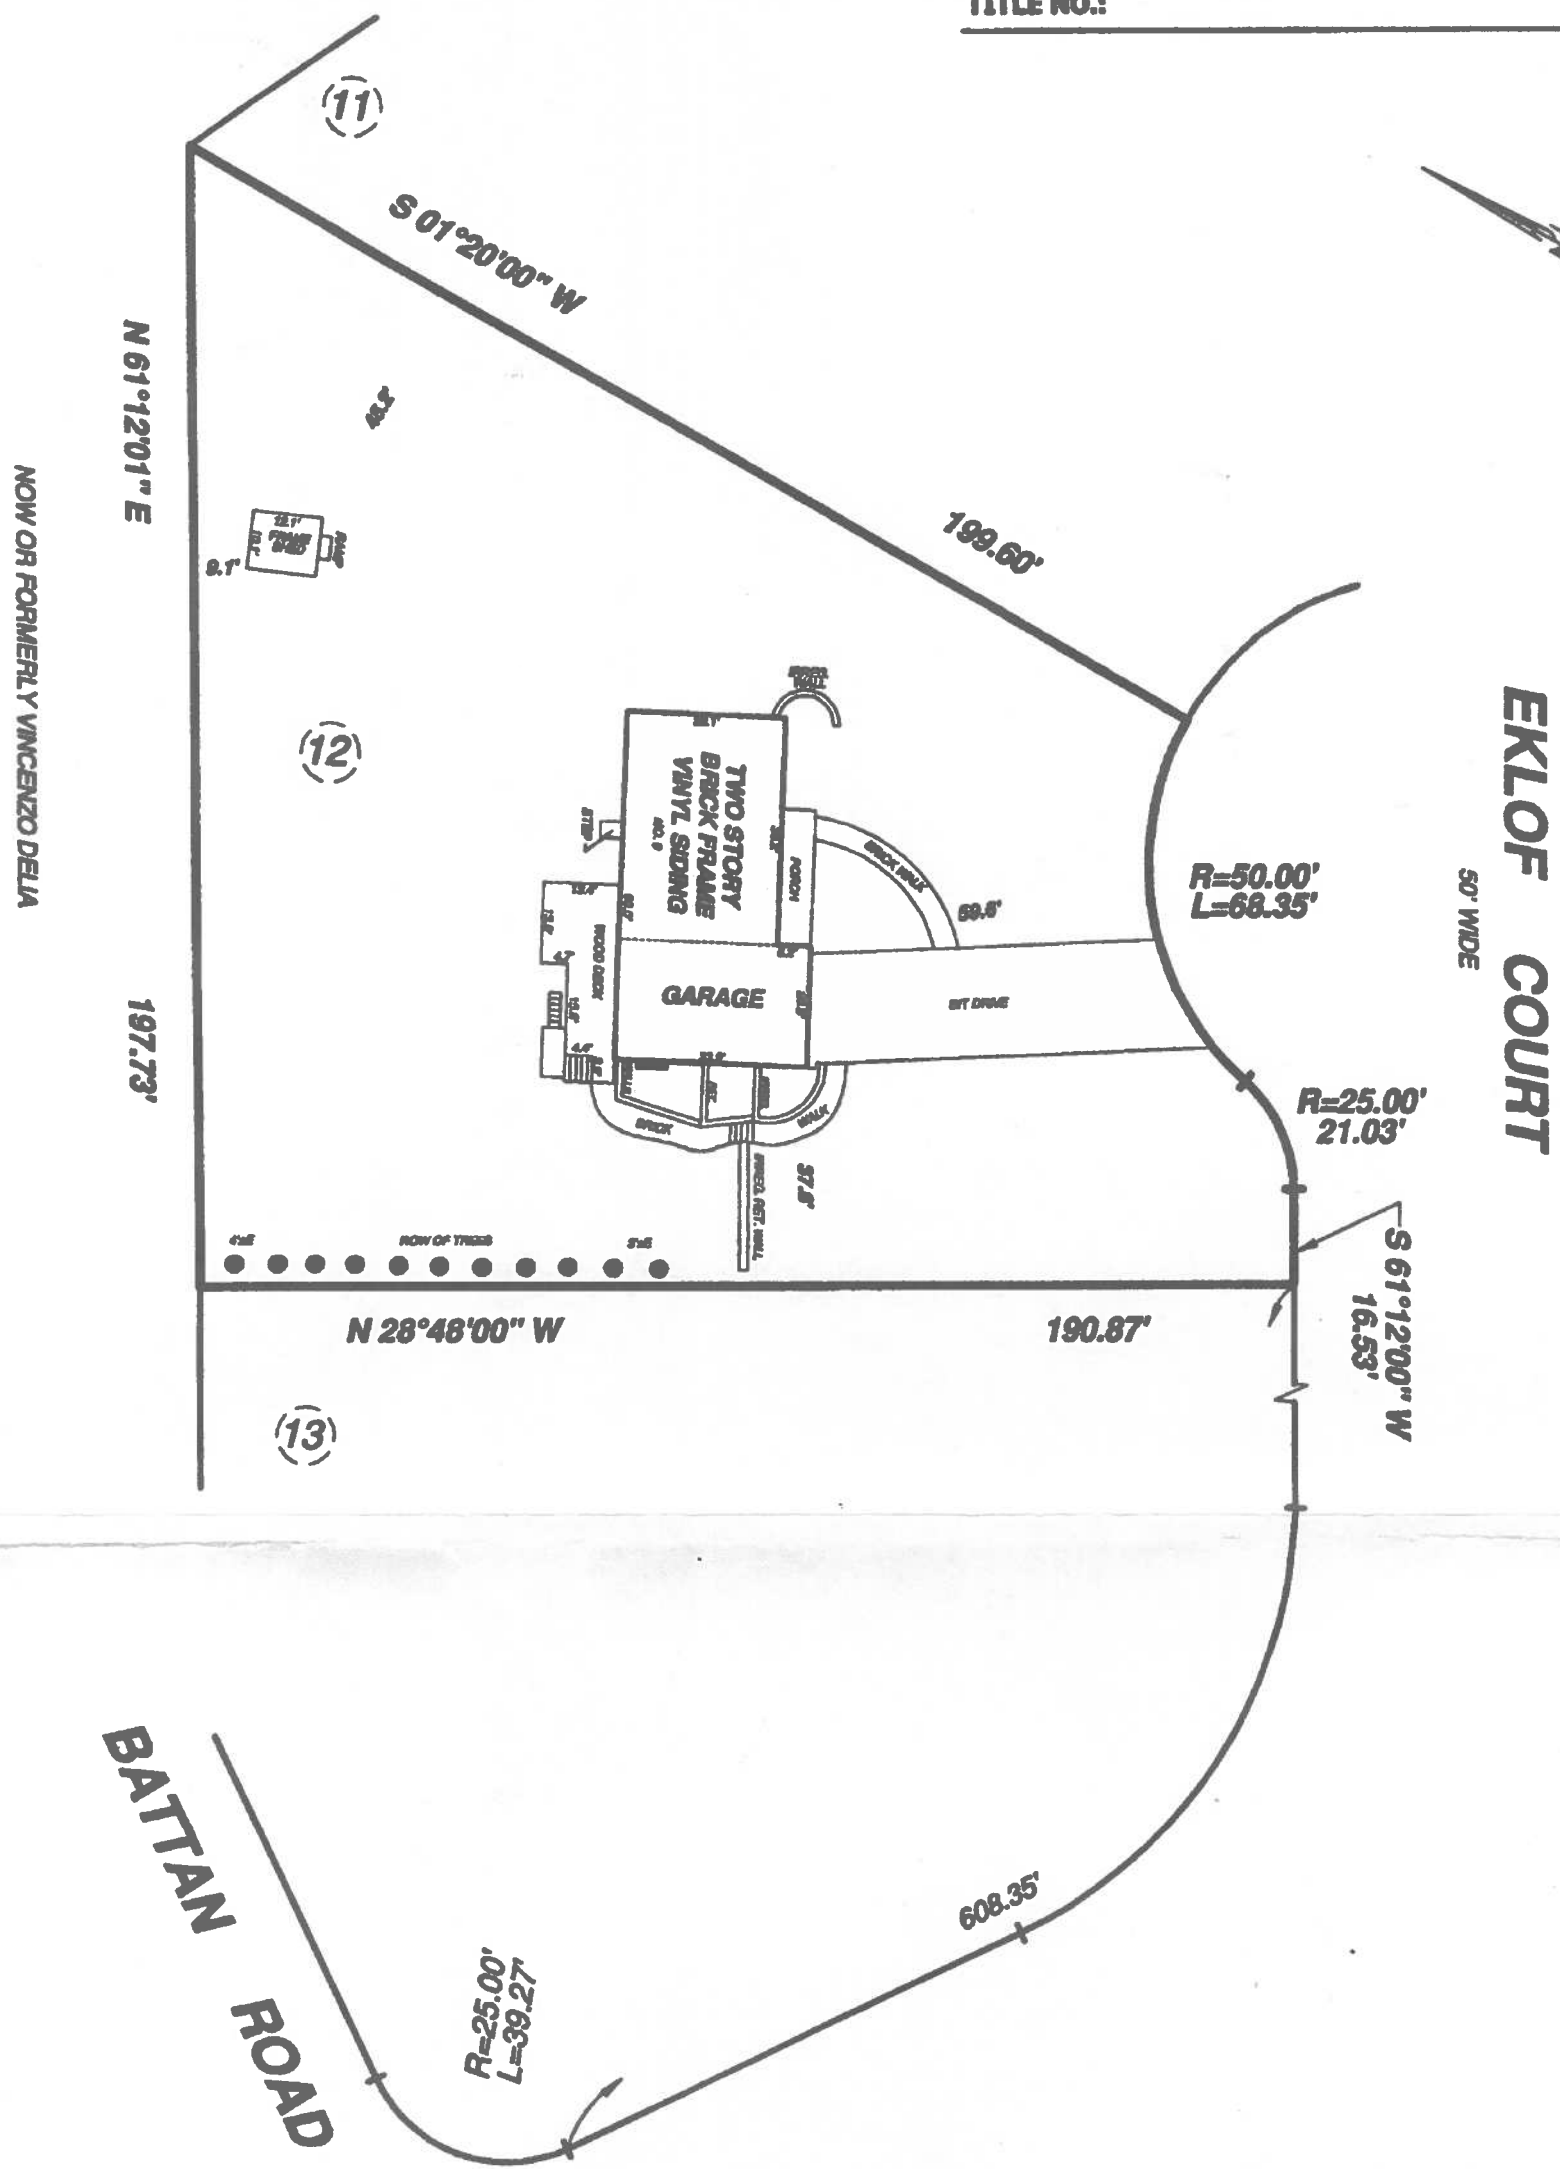

**SUBDIVISION MAP OF PROPERTY
BELONGING TO VINCENZO DELIA
FILED 8-21-1964 MAP NO. 14025
LOT 12**

MEASUREMENT IN U.S. STANDARD

**THE EXISTENCE OF RIGHT OF WAYS AND/OR EASEMENTS OF RECORD, IF ANY,
NOT SHOWN ARE NOT GUARANTEED**

THE DIMENSIONS SHOWN HEREON, FROM THE STRUCTURES TO THE PROPERTY LINE, ARE FOR A SPECIFIC PURPOSE ONLY. THEY ARE NOT INTENDED TO BE USED FOR THE ERECTION OF FENCES, STRUCTURES OR ANY OTHER IMPROVEMENT.

**UNAUTHORIZED ALTERATION OR
ADDITION TO A SURVEY MAP
BEARING A LICENSED LAND
SURVEYOR'S SEAL IS A VIOLATION
OF SECTION 7209, SUBDIVISION 2,
OF THE NEW YORK STATE
EDUCATION LAW.**

**ONLY COPIES FROM THE
ORIGINAL OF THIS SURVEY
MARKED WITH AN ORIGINAL OF
LAND SURVEYOR'S EMBOSSED
SEAL SHALL BE CONSIDERED TO
BE VALID TRUE COPIES.**

GUARANTEES INDICATED HEREON SHALL RUN ONLY TO THE PERSON FOR WHOM THE SURVEY IS PREPARED, AND ON HIS BEHALF TO THE TITLE COMPANY GOVERNMENTAL AGENCY AND LENDING INSTITUTION LISTED HEREON, AND TO THE ASSIGNEES OF THE LENDING INSTITUTION. GUARANTEES ARE NOT TRANSFERABLE TO ADDITIONAL INSTITUTIONS OR SUBSEQUENT OWNERS.

KULHANEK & PLAN
LAND SURVEYORS, P.C.

1-800-541-5124
1-914-764-0304
1-516-431-9358
1-718-347-3533

MAILING ADDRESS:
P.O. BOX 178
73 WESTCHESTER AVE.
POUND RIDGE, NY 10576

FAX: 1-800-242-4955
EMAIL: KP.LSPC@VERIZON.NET

SECTION

BLOCK

GUARANTEED TO:

RICK YAMET

DATE
5-06-2006

CROTON-ON-HUDSON

**WESTCHESTER
COUNTY****JOB NO.:**

06-66432