

1 CROTON POINT

1 CROTON POINT AVENUE, CROTON-ON-HUDSON, NY 10520



PLANNING BOARD ISSUE
02.26.25

PROJECT
1 CROTON POINT
CONDOMINIUM

ärkøtekchør

TEAM
SPONSOR/DEVELOPER
WSP DEVELOPMENT LLC
480 NORTH BEDFORD ROAD, CHAPPAQUA, NY 10514
T: 914.347.3333
CONTRACTOR
GRIFPIN CONSTRUCTION LLC
480 NORTH BEDFORD ROAD, CHAPPAQUA, NY 10514
T: 914.347.3333
ARCHITECT
ARKETEKCHØR
6 AMERICA CIRCLE, OSSING NY 10562
T: 914.922.3586
GEOTECHNICAL ENGINEER
SESI CONSULTING ENGINEERS
959 ROUTE 46E, FLOOR 3, SUITE 300, PARSONS, NJ 07654
T: 862.702.2719
CIVIL ENGINEER
INSTE ENGINEERING
3 GARRETT PLACE, CAMEL, NY 10512
T: 845.225.9690
ENVIRONMENTAL ENGINEER
KSCJ CONSULTING
500 MAIN STREET, ARMONK, NY 10504
T: 914.273.2323
TRAFFIC CONSULTANT
WALKLEY-HORN
1 N. LEXINGTON AVENUE, SUITE 505, WHITE PLAINS, NY 10601
T: 914.368.9200

REVISIONS
07.17.24 VILLAGE BOARD SPECIAL PERMIT APPLICATION
08.06.24 PLANNING BOARD ISSUE
09.18.24 BOARD OF TRUSTEES WORK SESSION ISSUE
02.04.25 PLANNING BOARD ISSUE
02.26.25 PLANNING BOARD ISSUE

ADDRESS
1 CROTON POINT AVENUE
CROTON, NY 10520
SEAL

© ARKETEKCHØR ARCHITECTURE OPC
PROJECT No. 23017
TITLE
TITLE SHEET

SCALE
NTS
No.

T-001.00

PROJECT

1 CROTON POINT
CONDOMINIUM

ärkətekchər

TEAM

SPONSOR/ DEVELOPER
WSP DEVELOPMENT LLC
480 NORTH BEDFORD ROAD, CHAPPAQUA, NY 10514
T: 914.347.3333

CONTRACTOR
GRIFFIN CONSTRUCTION LLC
480 NORTH BEDFORD ROAD, CHAPPAQUA, NY 10514
T: 914.347.3333

ARCHITECT
ARKETEKCHER
6 AMERICO CIRCLE, OSSING NY 10562
T: 914.702.3506

GEOTECHNICAL ENGINEER
SESI CONSULTING ENGINEERS
959 ROUTE 46E, FLOOR 3, SUITE 300, PARSPANY, NJ 07654
T: 862.702.5719

CIVIL ENGINEER
IKSTE ENGINEERING
3 GARRETT PLACE, CARMEL, NY 10512
T: 845.225.9690

ENVIRONMENTAL ENGINEER
KSCJ CONSULTING
500 MAIN STREET, ARMONK, NY 10504
T: 914.273.2323

TRAFFIC CONSULTANT
HUBBLEY HORN
1 N. LEXINGTON AVENUE, SUITE 505, WHITE PLAINS, NY 10601
T: 914.368.9200

REVISIONS

07.17.24 VILLAGE BOARD SPECIAL PERMIT APPLICATION
08.06.24 PLANNING BOARD ISSUE
09.18.24 BOARD OF TRUSTEES WORK SESSION ISSUE
02.04.25 PLANNING BOARD ISSUE
02.26.25 PLANNING BOARD ISSUE

ADDRESS

1 CROTON POINT AVENUE
CROTON, NY 10520

SEAL

© ARKETEKCHER ARCHITECTURE OPC

PROJECT No.

23017

TITLE


BASEMENT FLOOR PLAN

SCALE


3/32" = 1'-0"

No.


A-100.00

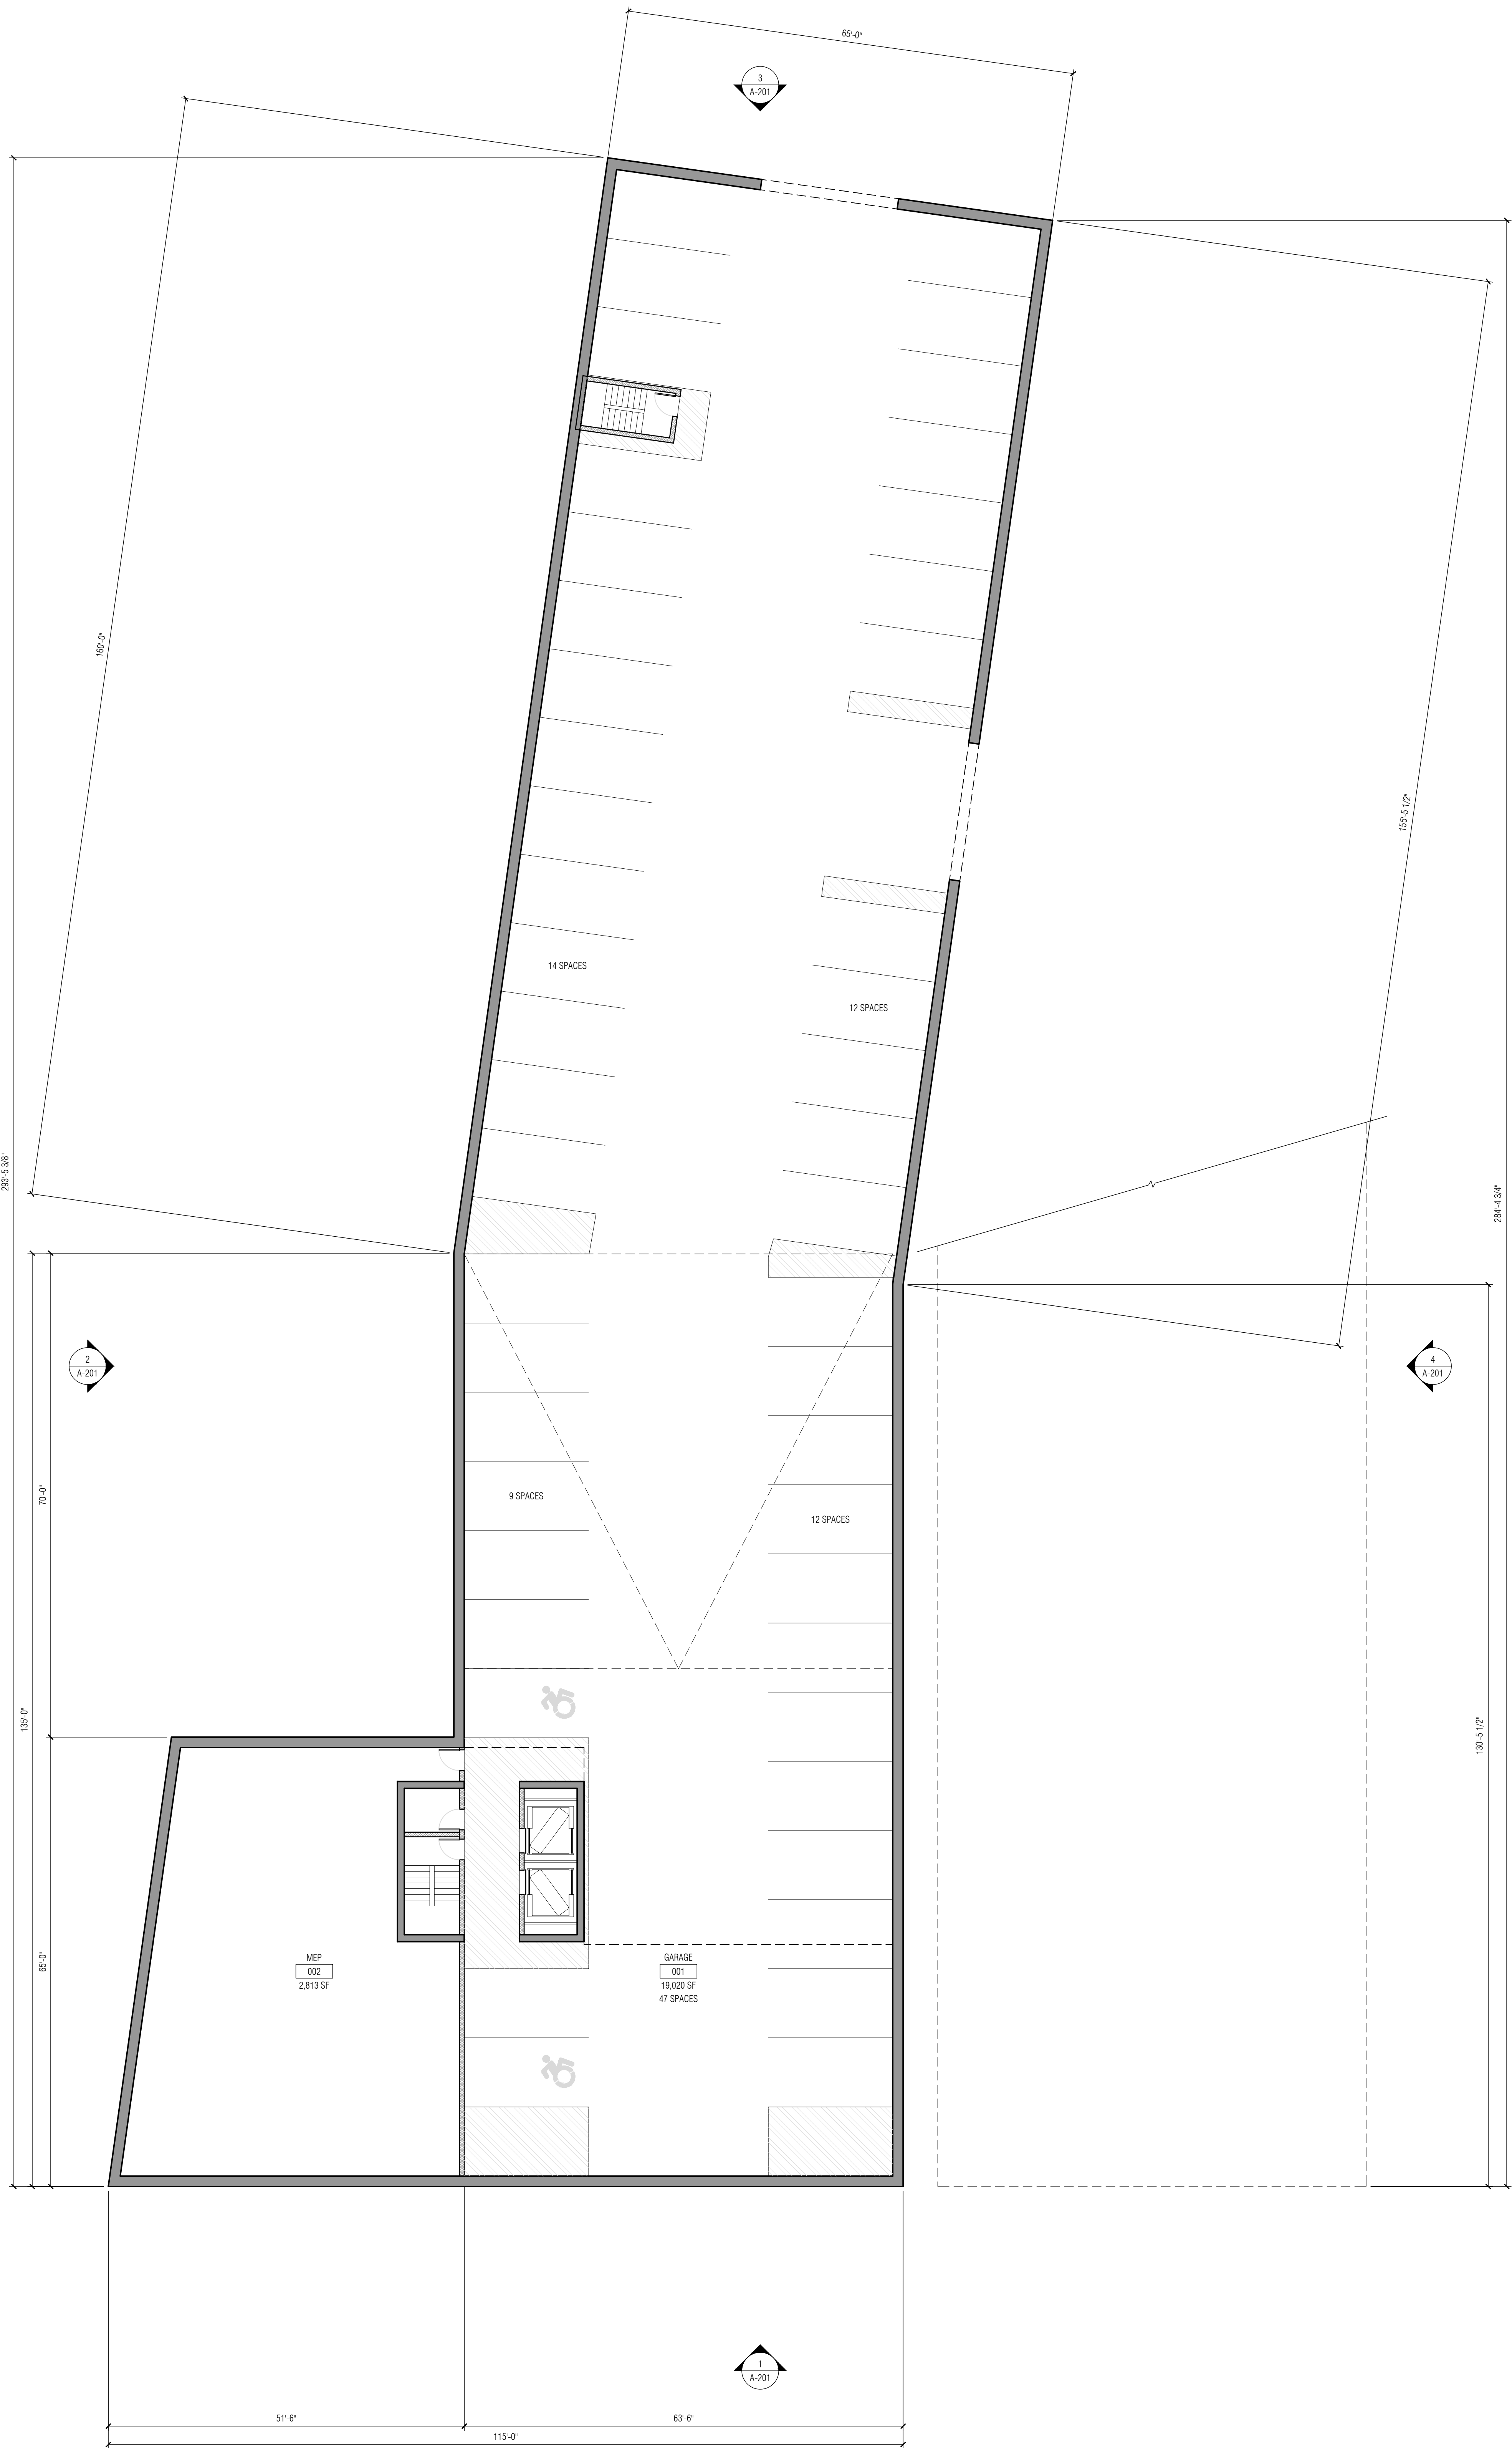

1 BASEMENT FLOOR PLAN
3/32" = 1'-0"

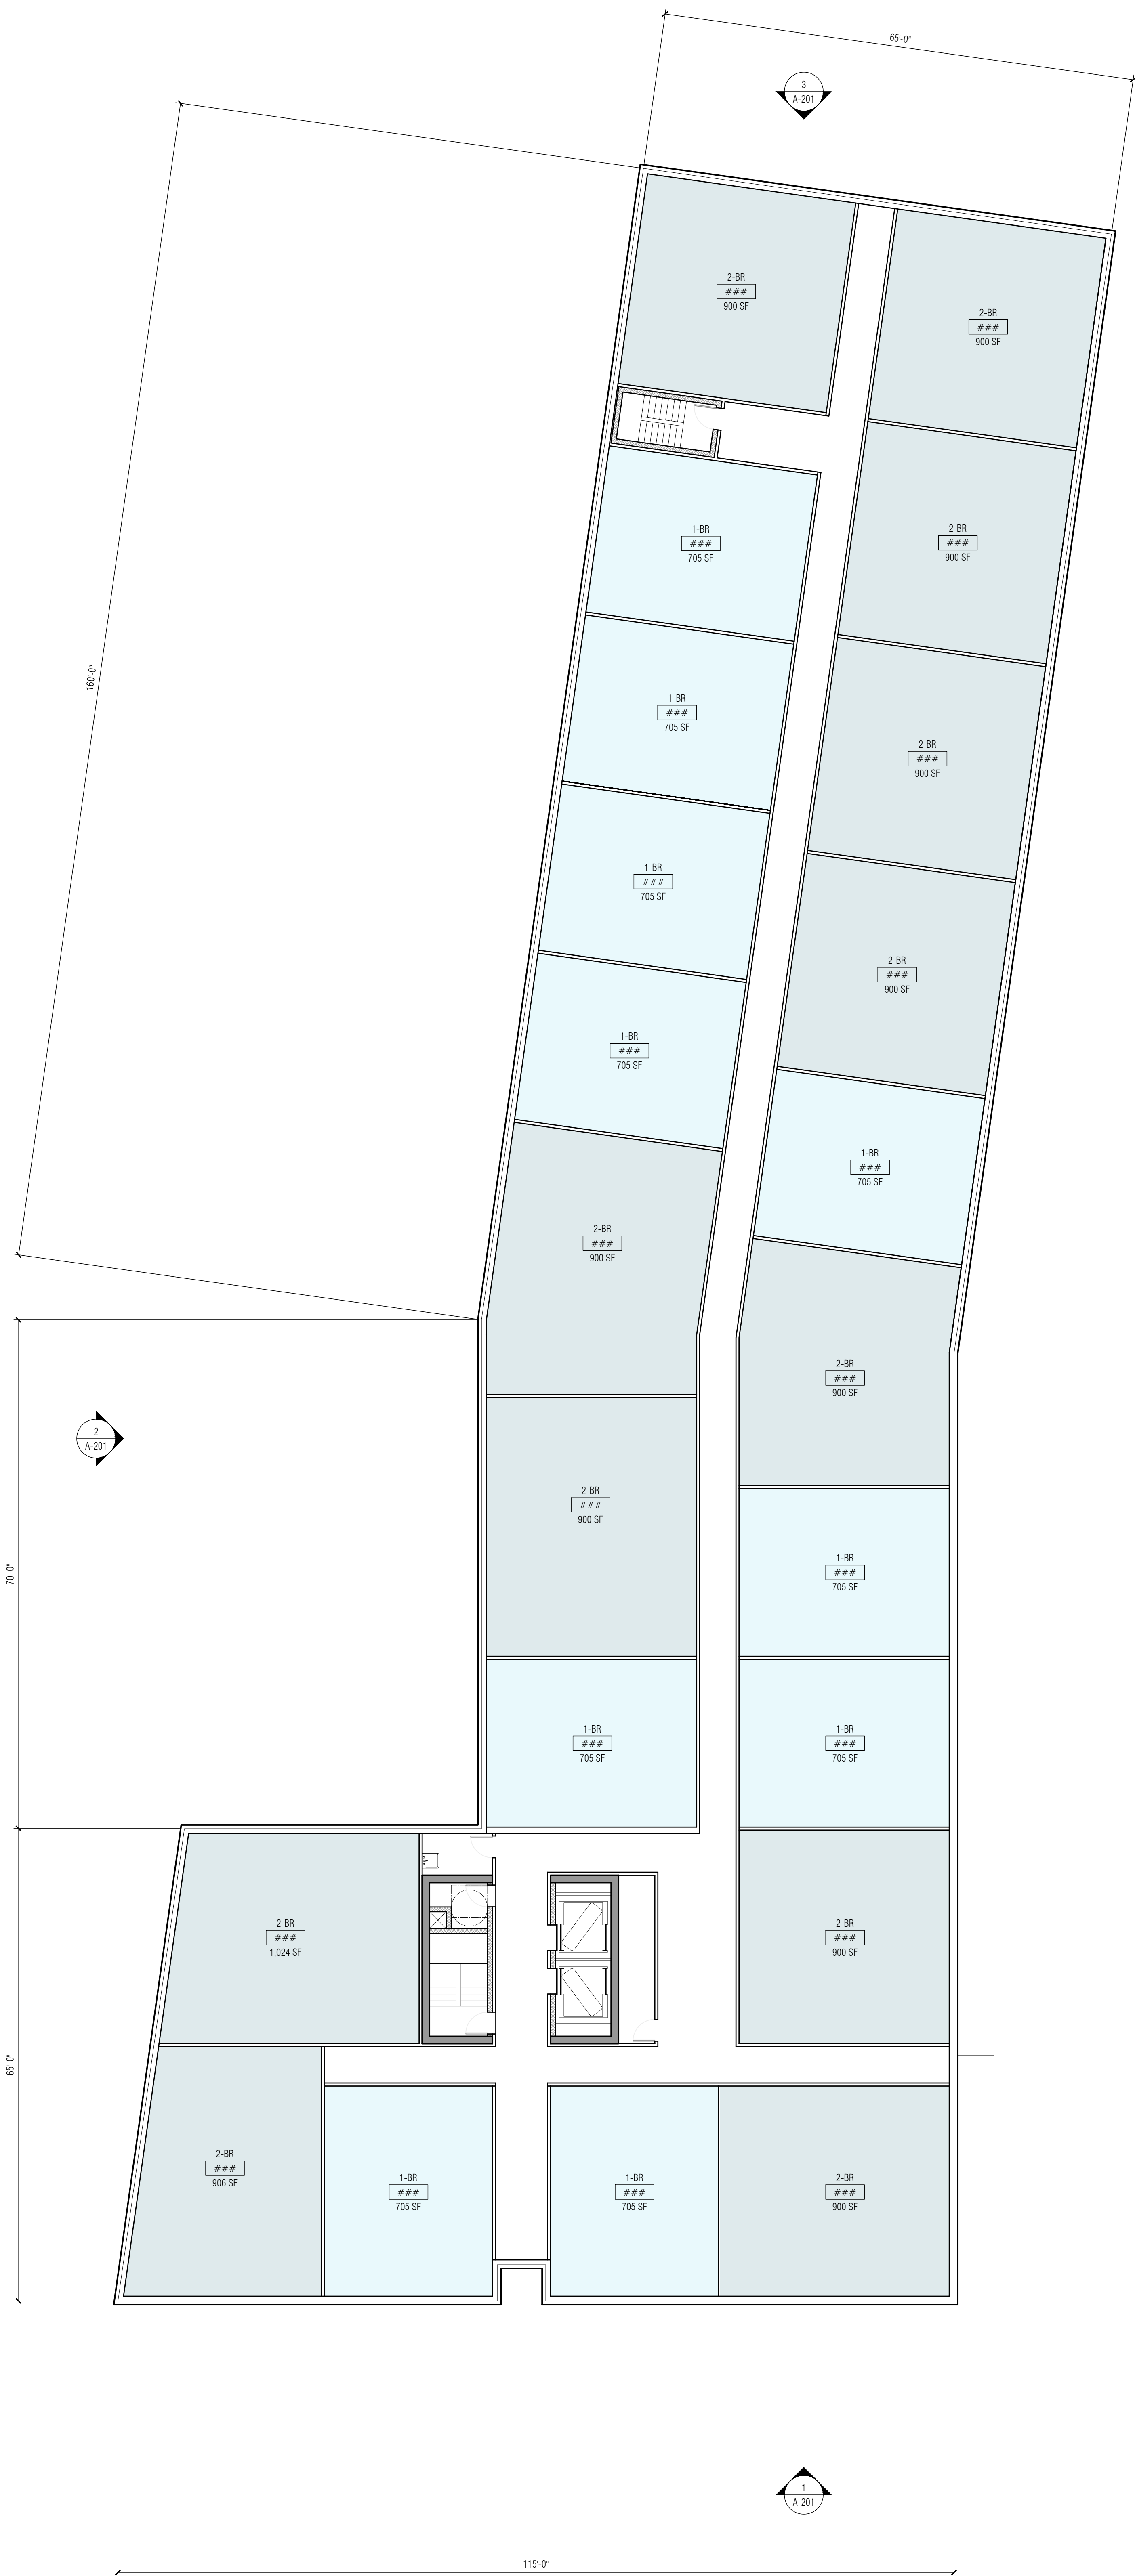

2 2ND - 4TH FLOOR PLAN
3/32" = 1'-0"

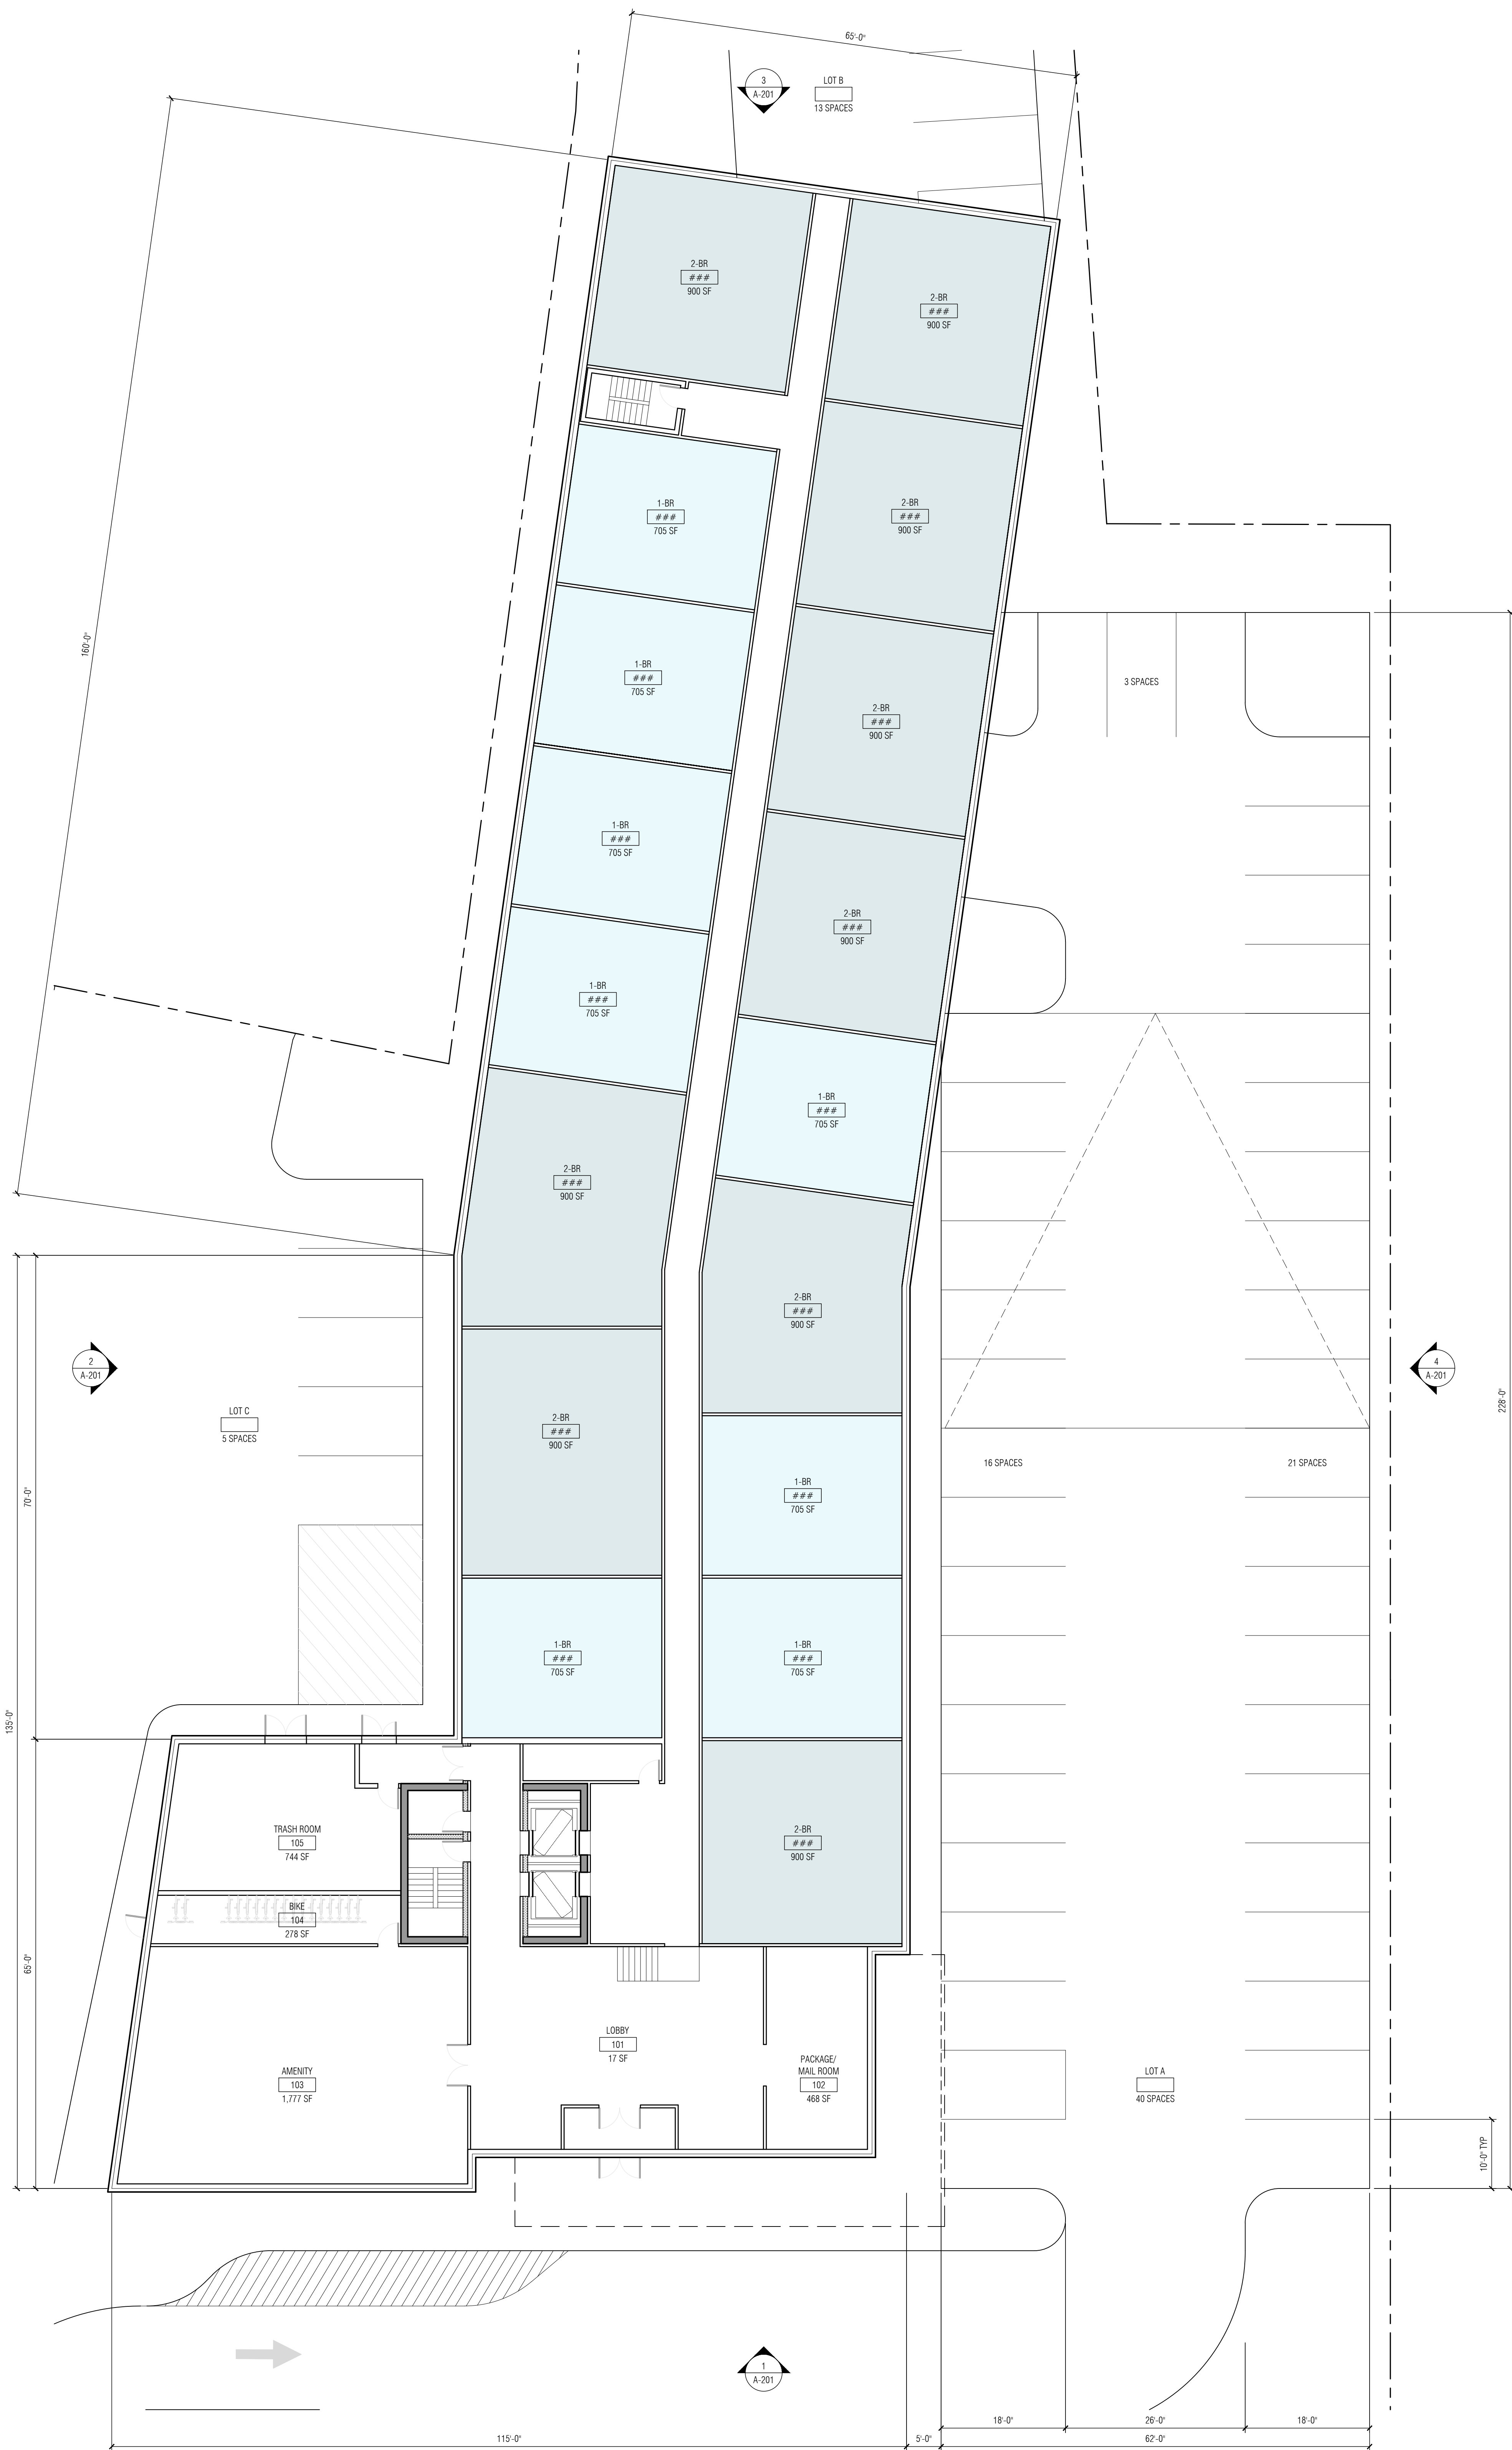

1 1ST FLOOR PLAN
3/32" = 1'-0"

TEAM
SPONSOR/ DEVELOPER
WSP DEVELOPMENT LLC
480 NORTH BEDFORD ROAD, CHAPPAQUA, NY 10514
T: 914.347.3333
CONTRACTOR
GRIFFIN CONSTRUCTION LLC
480 NORTH BEDFORD ROAD, CHAPPAQUA, NY 10514
T: 914.347.3333
ARCHITECT
ARKETEKCHER
6 AMERICO CIRCLE, OSSING NY 10562
T: 914.922.3586
GEOTECHNICAL ENGINEER
SESI CONSULTING ENGINEERS
959 ROUTE 46E, FLOOR 3, SUITE 300, PARSPANY, NJ 07654
T: 862.702.5719
CIVIL ENGINEER
IKSTE ENGINEERING
3 GARRETT PLACE, CARMEL, NY 10512
T: 845.225.9690
ENVIRONMENTAL ENGINEER
KSCJ CONSULTING
500 MAIN STREET, ARMONK, NY 10504
T: 914.273.2323
TRAFFIC CONSULTANT
HUBLEY HORN
1 N. LEXINGTON AVENUE, SUITE 505, WHITE PLAINS, NY 10601
T: 914.368.9300

REVISIONS
07.17.24 VILLAGE BOARD SPECIAL PERMIT APPLICATION
08.06.24 PLANNING BOARD ISSUE
09.18.24 BOARD OF TRUSTEES WORK SESSION ISSUE
02.04.25 PLANNING BOARD ISSUE
02.26.25 PLANNING BOARD ISSUE

ADDRESS
1 CROTON POINT AVENUE
CROTON, NY 10520
SEAL

© ARKETEKCHER ARCHITECTURE OPC
PROJECT No. 23017
TITLE
5TH FLOOR PLAN
ROOF PLAN
SCALE
3/32" = 1'-0"
No.

A-105.00

TEAM

SPONSOR/ DEVELOPER
WSP DEVELOPMENT LLC
480 NORTH BEDFORD ROAD, CHAPPAQUA, NY 10514
T: 914.347.3333

CONTRACTOR
GRIFFIN CONSTRUCTION LLC
480 NORTH BEDFORD ROAD, CHAPPAQUA, NY 10514
T: 914.347.3333

ARCHITECT
ARKETEKCHER
6 AMERICO CIRCLE, OSSING NY 10562
T: 914.302.3586

GEOTECHNICAL ENGINEER
SESI CONSULTING ENGINEERS
959 ROUTE 40E, FLOOR 3, SUITE 300, PARSONY, NJ 07054
T: 862.702.2719


CIVIL ENGINEER
INSITE ENGINEERING
3 GARRETT PLACE, CARMEL, NY 10512
T: 845.225.9690

ENVIRONMENTAL ENGINEER
KSCJ CONSULTING
500 MAIN STREET, ARMONK, NY 10504
T: 914.273.2323

TRAFFIC CONSULTANT
HUMBLE HORN
1 N. LEXINGTON AVENUE, SUITE 505, WHITE PLAINS, NY 10601
T: 914.388.9200



4 EXTERIOR ELEVATION - EAST (RIGHT)
3/32" = 1'-0"

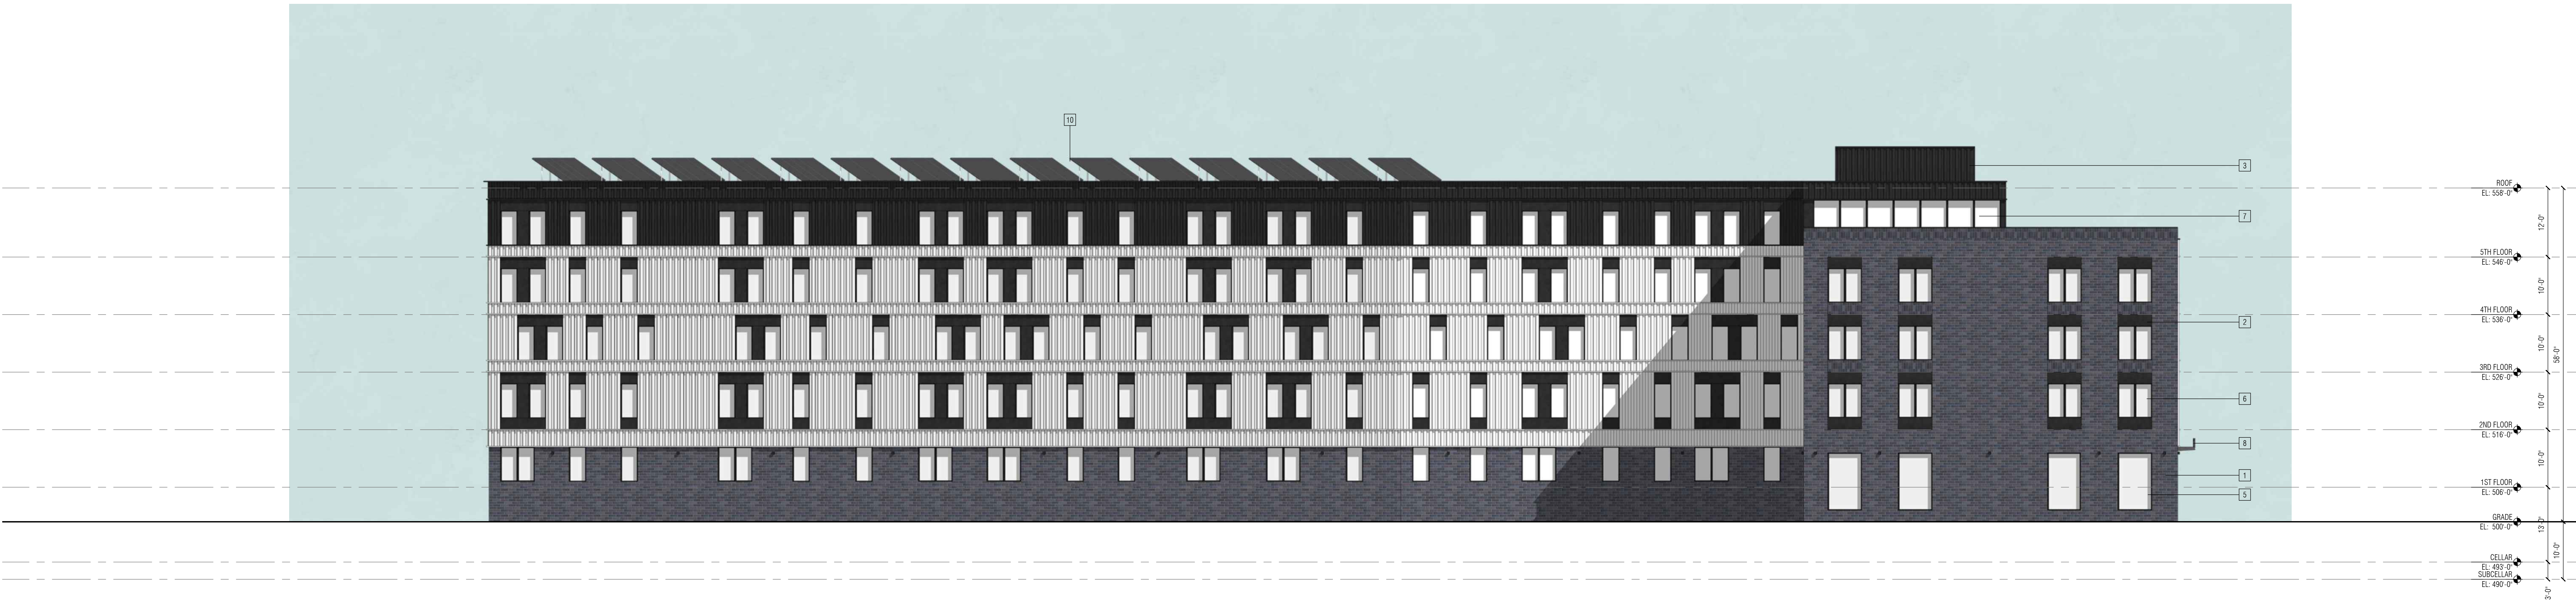

2 EXTERIOR ELEVATION - WEST (LEFT)
3/32" = 1'-0"



3 EXTERIOR ELEVATION - NORTH (REAR)
3/32" = 1'-0"



1 EXTERIOR ELEVATION - SOUTH (FRONT)
3/32" = 1'-0"

REVISIONS

07.17.24 VILLAGE BOARD SPECIAL PERMIT APPLICATION
08.06.24 PLANNING BOARD ISSUE
09.18.24 BOARD OF TRUSTEES WORK SESSION ISSUE
07.04.25 PLANNING BOARD ISSUE
02.26.25 PLANNING BOARD ISSUE

ADDRESS
1 CROTON POINT AVENUE
CROTON, NY 10520

SEAL

© ARKTEKCHER ARCHITECTURE OPC
PROJECT No. 23017

TITLE
EXTERIOR ELEVATIONS

SCALE
3/32" = 1'-0"

No.

A-201.00



TEAM
SPONSOR/ DEVELOPER
WSP DEVELOPMENT LLC
480 NORTH BEDFORD ROAD, CHAPPAQUA, NY 10514
T: 914.347.3333
CONTRACTOR
GRIFFIN CONSTRUCTION LLC
480 NORTH BEDFORD ROAD, CHAPPAQUA, NY 10514
T: 914.347.3333
ARCHITECT
ÄRKØTEKCHØR
6 AMERICA CIRCLE, OSSING NY 10562
T: 914.922.3838
GEOTECHNICAL ENGINEER
SESI CONSULTING ENGINEERS
959 ROUTE 40E, FLOOR 3, SUITE 300, PARSONS, NJ 07054
T: 862.702.2719
CIVIL ENGINEER
INSTE ENGINEERING
3 GARRETT PLACE, CAMEL, NY 10512
T: 845.225.9690
ENVIRONMENTAL ENGINEER
KSC CONSULTING
500 MAIN STREET, ARMONK, NY 10504
T: 914.273.2323
TRAFFIC CONSULTANT
WALKER-HORN
1 N. LEXINGTON AVENUE, SUITE 500, WHITE PLAINS, NY 10601
T: 914.988.9200

REVISIONS
07.17.24 VILLAGE BOARD SPECIAL PERMIT APPLICATION
08.06.24 PLANNING BOARD ISSUE
09.19.24 BOARD OF TRUSTEES WORK SESSION ISSUE
02.04.25 PLANNING BOARD ISSUE
02.26.25 PLANNING BOARD ISSUE

ADDRESS
**1 CROTON POINT AVENUE
CROTON, NY 10520**
SEAL

© ÄRKØTEKCHØR ARCHITECTURE OPC
PROJECT No: **23017**
TITLE
RENDERING

SCALE
NTS
No:

A-901.00



PROJECT
**1 CROTON POINT
CONDOMINIUM**

ärketekchər

TEAM
SPONSOR/ DEVELOPER
WSP DEVELOPMENT LLC
480 NORTH BEDFORD ROAD, CHAPPAQUA, NY 10514
T: 914.347.3333
CONTRACTOR
GRIFFIN CONSTRUCTION LLC
480 NORTH BEDFORD ROAD, CHAPPAQUA, NY 10514
T: 914.347.3333
ARCHITECT
ARKETEKCHER
6 AMERICO CIRCLE, OSSING NY 10562
T: 914.902.3838
GEOTECHNICAL ENGINEER
SESI CONSULTING ENGINEERS
989 ROUTE 46E, FLOOR 3, SUITE 300, PARSONS PARK, NJ 07054
T: 862.702.2719
CIVIL ENGINEER
INSITE ENGINEERING
3 GARRETT PLACE, CARMEL, NY 10512
T: 845.225.9690
ENVIRONMENTAL ENGINEER
KSCJ CONSULTING
500 MAIN STREET, ARMONK, NY 10504
T: 914.273.2323
TRAFFIC CONSULTANT
WALKLEY-HORN
1 N. LEXINGTON AVENUE, SUITE 505, WHITE PLAINS, NY 10601
T: 914.368.9200

REVISIONS
07.17.24 VILLAGE BOARD SPECIAL PERMIT APPLICATION
08.06.24 PLANNING BOARD ISSUE
09.18.24 BOARD OF TRUSTEES WORK SESSION ISSUE
02.04.25 PLANNING BOARD ISSUE
02.26.25 PLANNING BOARD ISSUE

ADDRESS
**1 CROTON POINT AVENUE
CROTON, NY 10520**
SEAL

© ARKETEKCHER ARCHITECTURE OPC
PROJECT No. **23017**
TITLE
RENDERING

SCALE

NTS

No.

A-902.00



TEAM
SPONSOR/ DEVELOPER
WSP DEVELOPMENT LLC
480 NORTH BEDFORD ROAD, CHAPPAQUA, NY 10514
T: 914.347.3333
CONTRACTOR
GRIFFIN CONSTRUCTION LLC
480 NORTH BEDFORD ROAD, CHAPPAQUA, NY 10514
T: 914.347.3333
ARCHITECT
ARKETEKCHØR
6 AMERICO CIRCLE, OSSING NY 10562
T: 914.902.3838
GEOTECHNICAL ENGINEER
SESI CONSULTING ENGINEERS
989 ROUTE 46E, FLOOR 3, SUITE 300, PARSONS PARK, NJ 07054
T: 862.702.2719
CIVIL ENGINEER
INSTE ENGINEERING
3 GARRETT PLACE, CAMEL, NY 10512
T: 845.225.9690
ENVIRONMENTAL ENGINEER
KSCJ CONSULTING
500 MAIN STREET, ARMONK, NY 10504
T: 914.273.2323
TRAFFIC CONSULTANT
WALKLEY-HORN
1 N. LEXINGTON AVENUE, SUITE 505, WHITE PLAINS, NY 10601
T: 914.368.9200

REVISIONS
07.17.24 VILLAGE BOARD SPECIAL PERMIT APPLICATION
08.06.24 PLANNING BOARD ISSUE
09.19.24 BOARD OF TRUSTEES WORK SESSION ISSUE
02.04.25 PLANNING BOARD ISSUE
02.26.25 PLANNING BOARD ISSUE

ADDRESS
**1 CROTON POINT AVENUE
CROTON, NY 10520**
SEAL

© ARKETEKCHØR ARCHITECTURE OPC
PROJECT No. **23017**
TITLE
RENDERING

SCALE
NTS
No.

A-903.00



TEAM
SPONSOR/ DEVELOPER
WSP DEVELOPMENT LLC
480 NORTH BEDFORD ROAD, CHAPPAQUA, NY 10514
T: 914.347.3333
CONTRACTOR
GRIFPIN CONSTRUCTION LLC
480 NORTH BEDFORD ROAD, CHAPPAQUA, NY 10514
T: 914.347.3333
ARCHITECT
ARKETEKCHØR
6 AMERICO CIRCLE, OSSING NY 10562
T: 914.902.3838
GEOTECHNICAL ENGINEER
SESI CONSULTING ENGINEERS
989 ROUTE 46E, FLOOR 3, SUITE 300, PARSONS, NJ 07654
T: 862.702.2719
CIVIL ENGINEER
INSTE ENGINEERING
3 GARRETT PLACE, CARMEL, NY 10512
T: 845.225.9690
ENVIRONMENTAL ENGINEER
KSCJ CONSULTING
500 MAIN STREET, ARMONK, NY 10504
T: 914.273.2323
TRAFFIC CONSULTANT
WILKEY-HORN
1 N. LEXINGTON AVENUE, SUITE 505, WHITE PLAINS, NY 10601
T: 914.368.9200

REVISIONS
07.17.24 VILLAGE BOARD SPECIAL PERMIT APPLICATION
08.06.24 PLANNING BOARD ISSUE
09.19.24 BOARD OF TRUSTEES WORK SESSION ISSUE
02.04.25 PLANNING BOARD ISSUE
02.26.25 PLANNING BOARD ISSUE

ADDRESS
**1 CROTON POINT AVENUE
CROTON, NY 10520**
SEAL

© ARKETEKCHØR ARCHITECTURE OPC
PROJECT No. **23017**
TITLE
ALTERNATE RENDERING

SCALE
NTS
No.

A-904.00