


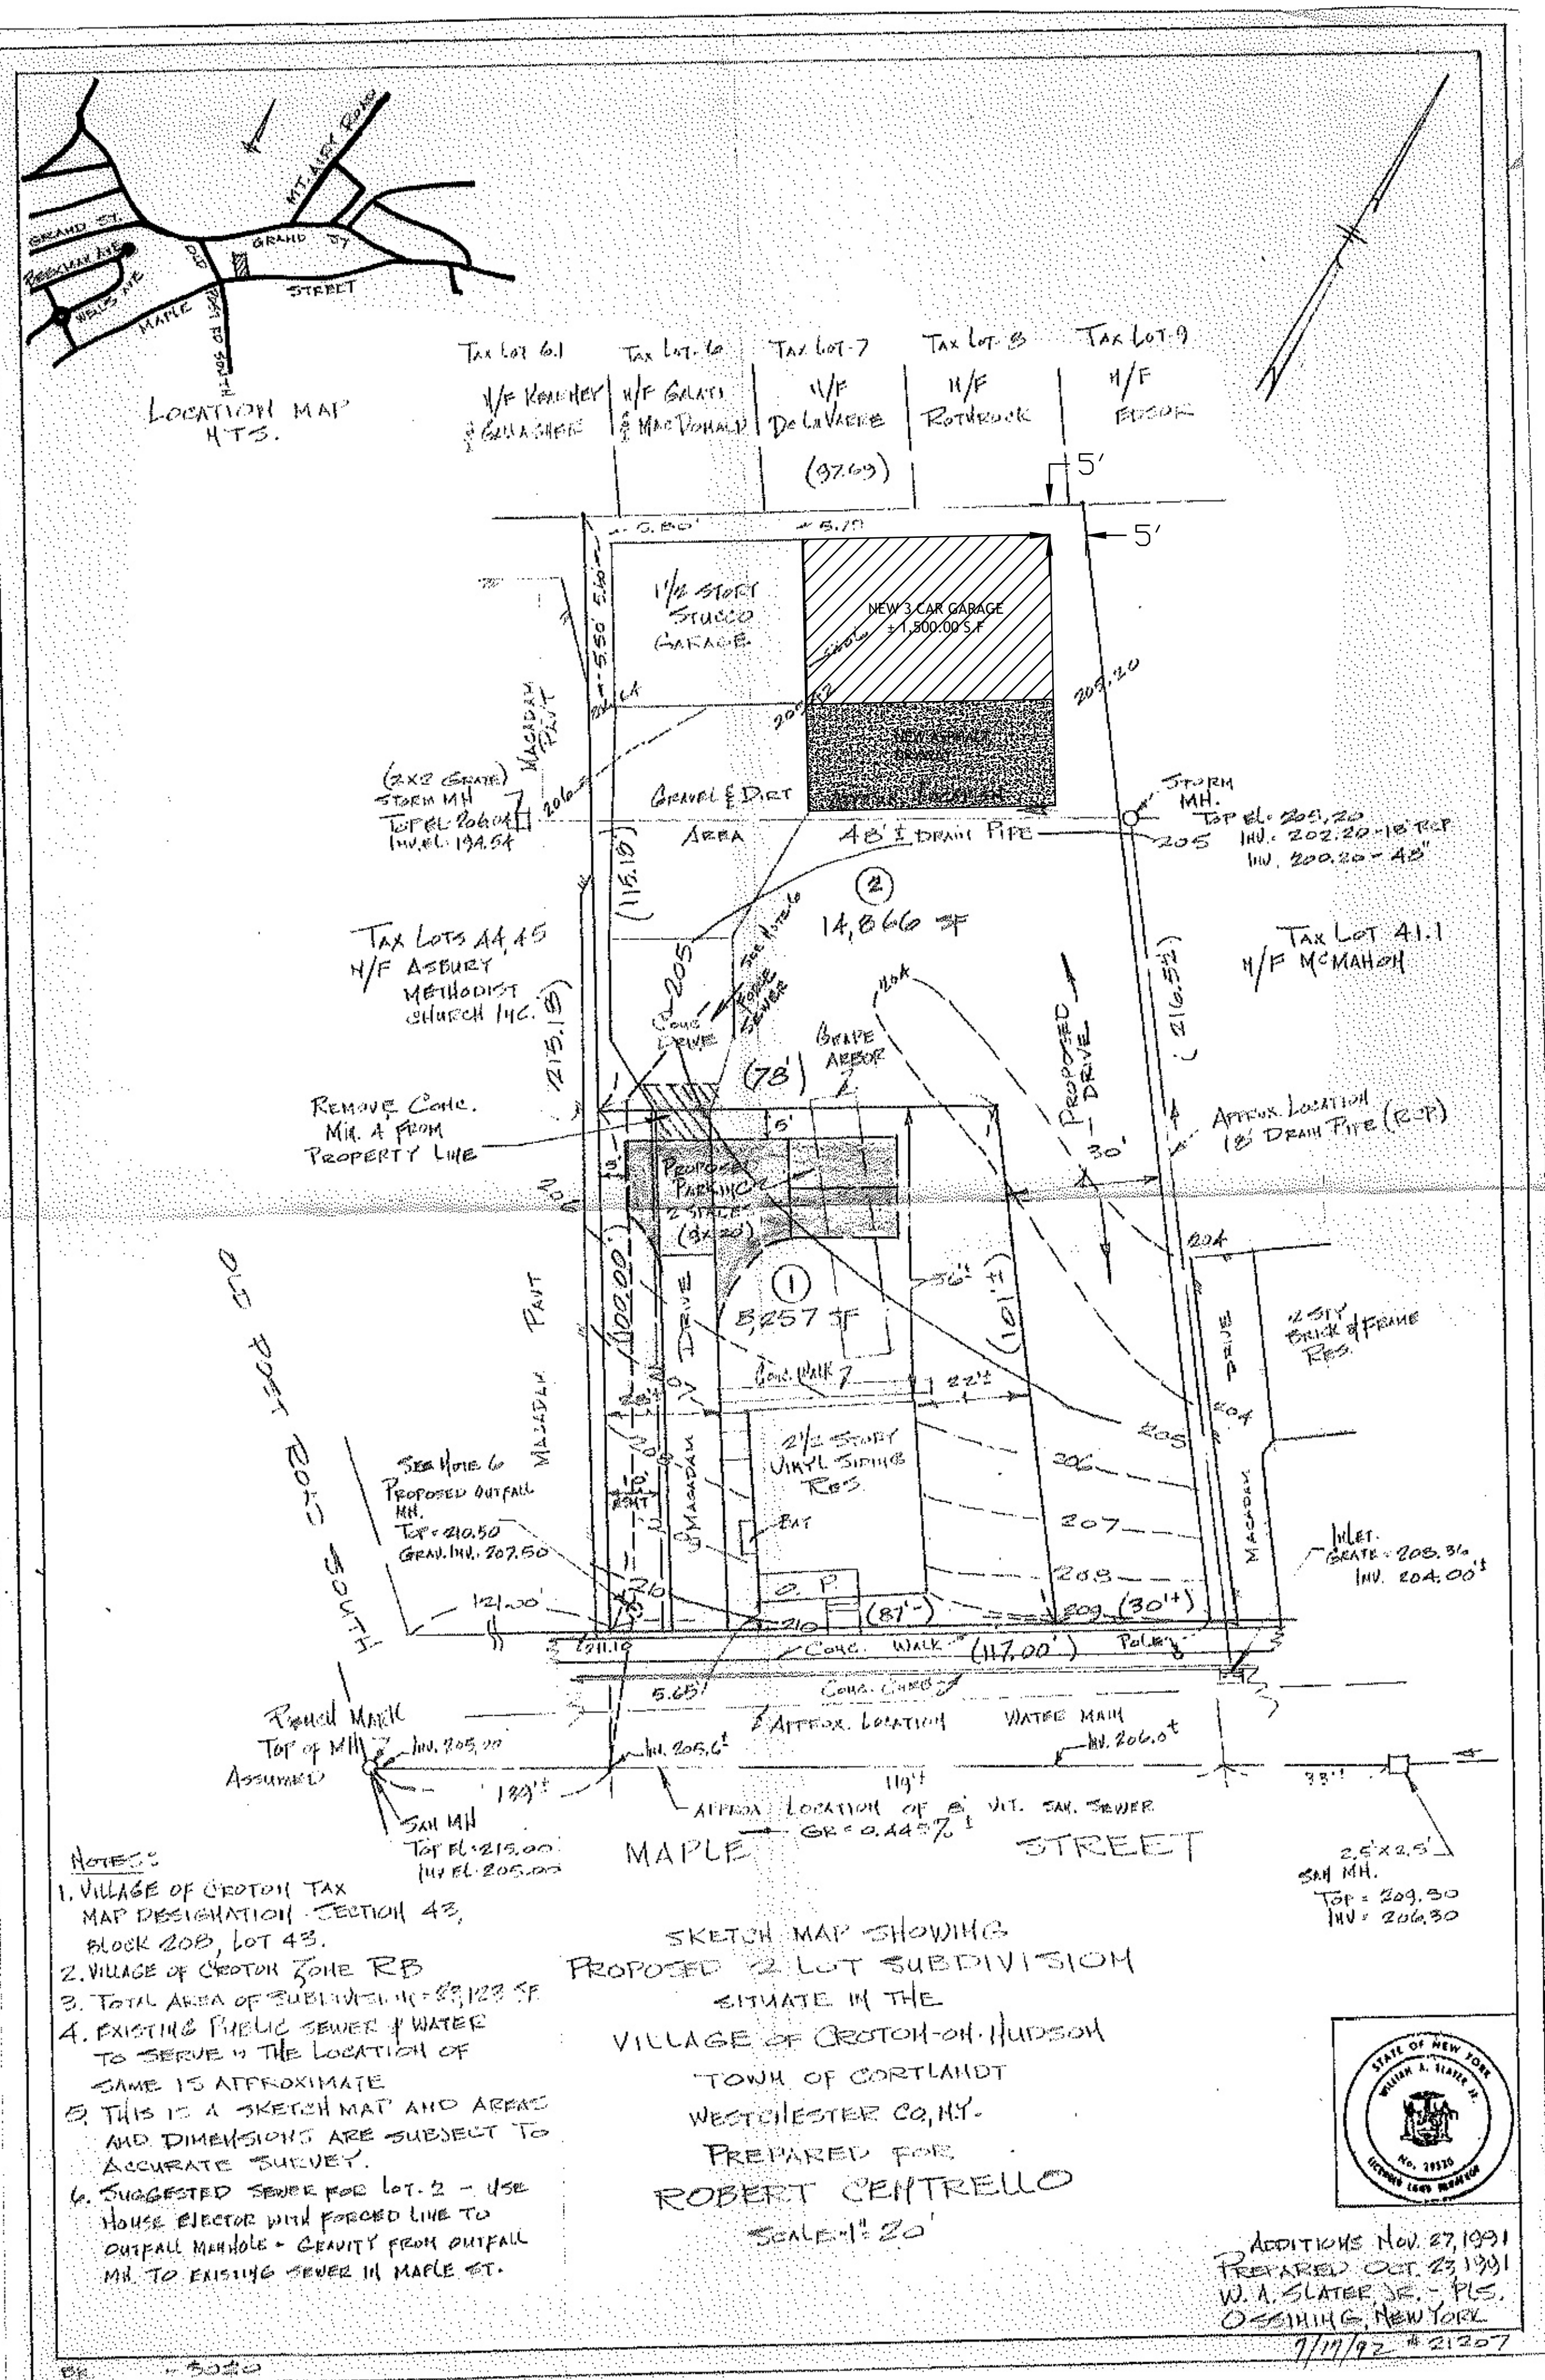
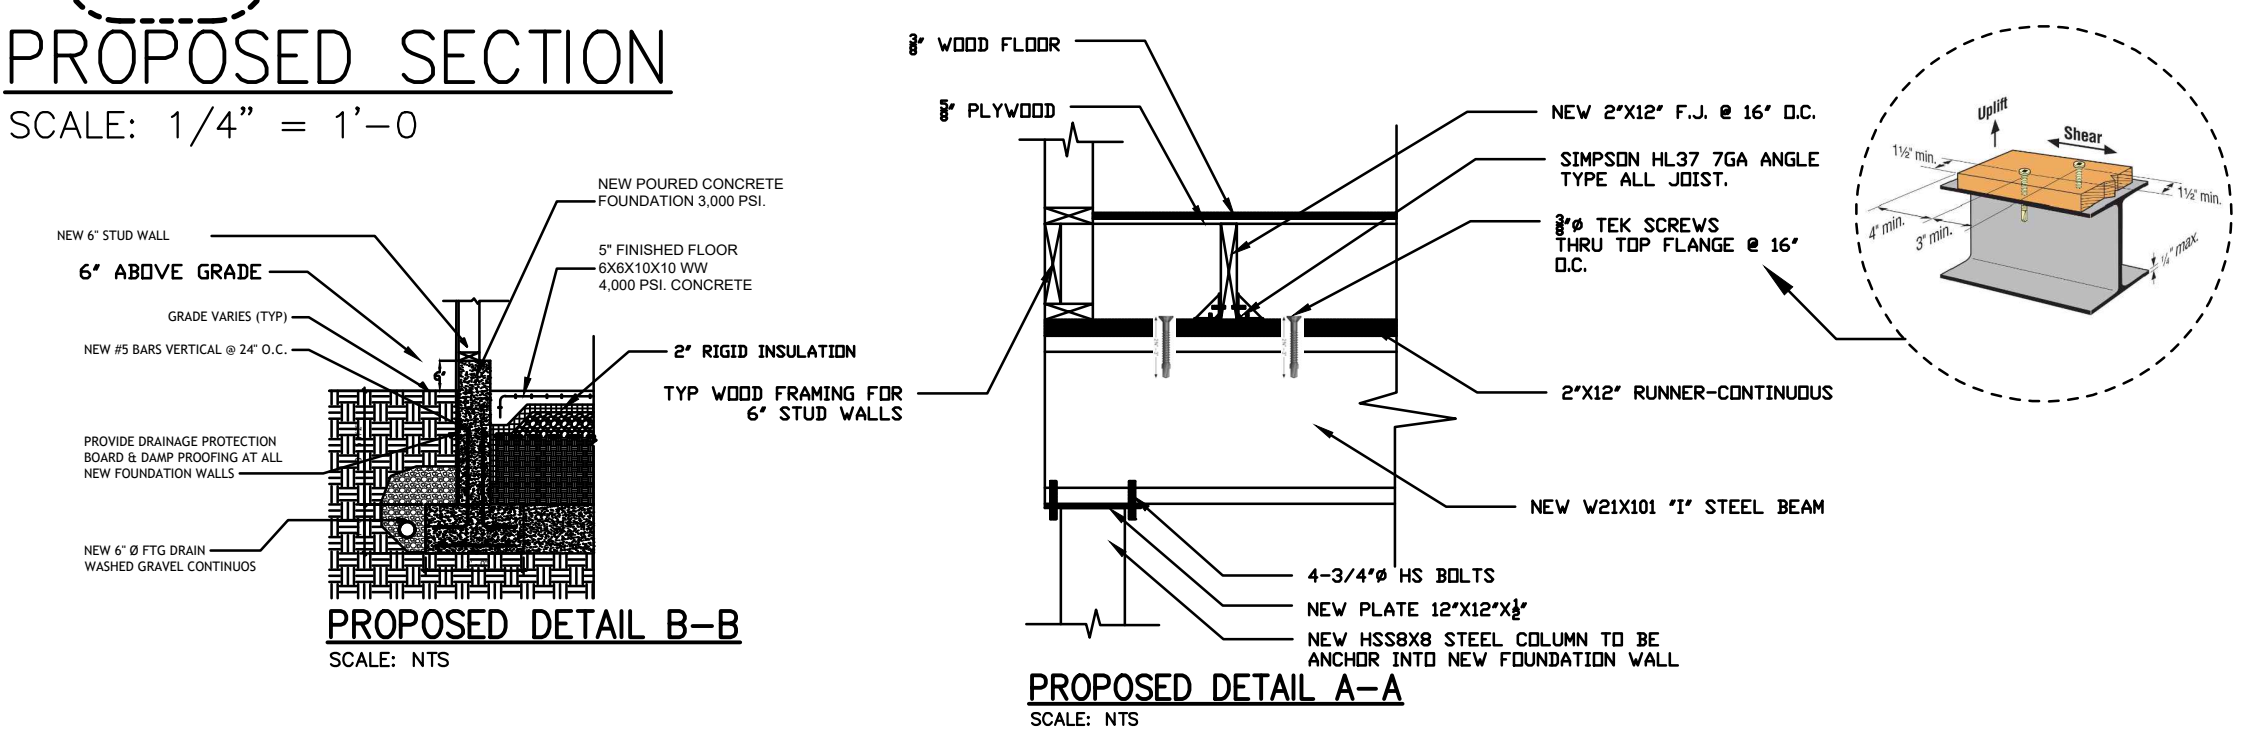


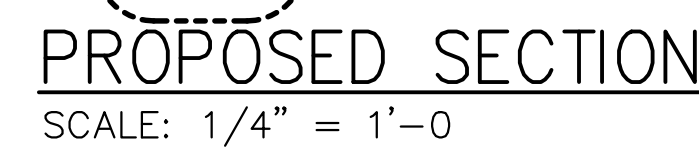

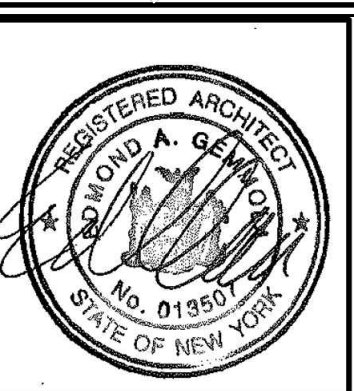

SPECIAL NOTES

rev. no.	by	date	description

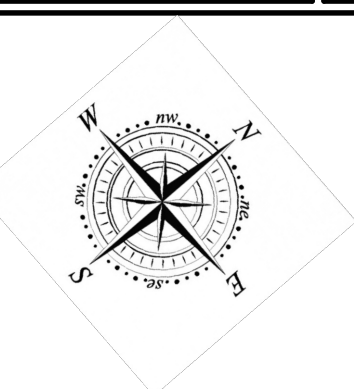

drawing with proposed 3 new bays	project:	date: 12/04/24 scale: as noted drawn by: ses project no. 24-015
	133 Maple St-Croton on Hudson-NY-10520 Mark Franzoso gemmola & associates architects/planners 377 elwood avenue, hawthorne, new york 10532 tel. (914) 862-0202 fax. (914) 862-0204	

drawing no.

S-101