


400 SERIES WOODWRIGHT® DOUBLE-HUNG WINDOW

LEARN DESIGN IT TECH SPECS

400 SERIES WOODWRIGHT® DOUBLE-HUNG WINDOW

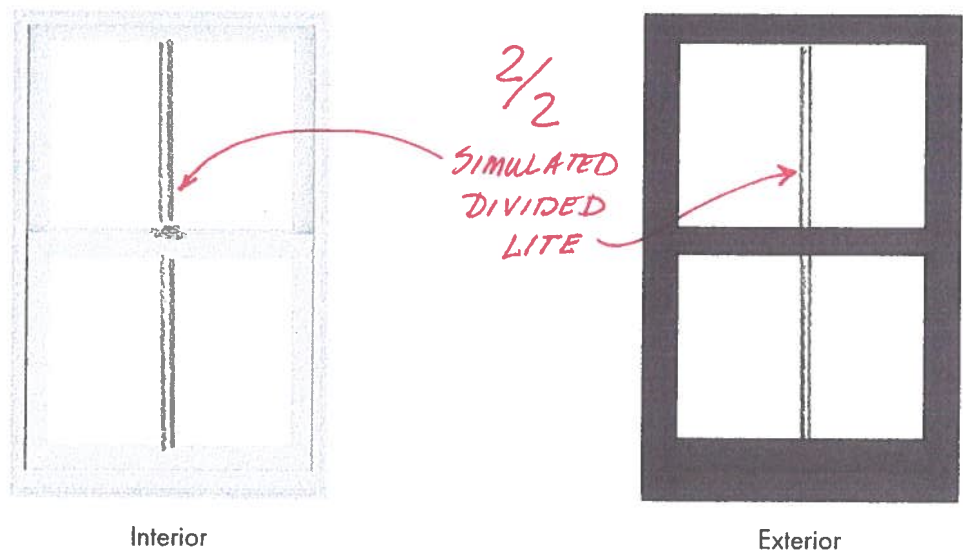

Summary


Product ID#	WDH26310
Unit Width	31 5/8"
Unit Height	48 7/8"
Interior Color	White
Glass	Low-E4® Glass - T.B.D. to meet energy code
Hardware	Easy-Tilt Release Lock, White
Optional Hardware	None
Grille Pattern	None
Exterior Color	Dark Bronze



400 SERIES CASEMENT WINDOW

LEARN DESIGN IT TECH SPECS

400 SERIES CASEMENT WINDOW

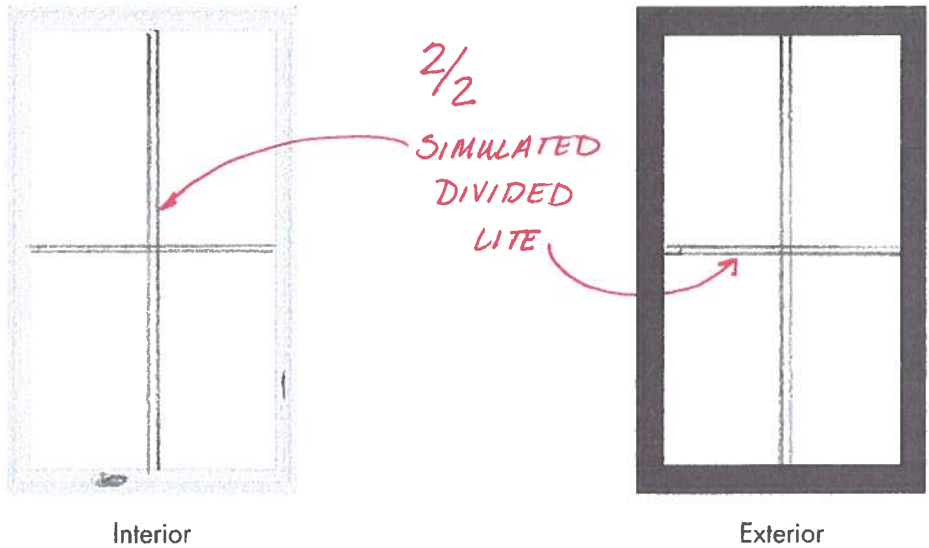

Summary


Product ID#	CW14
Unit Width	28 3/8"
Unit Height	48"
Interior Color	White
Glass	Low-E4® Glass - T.B.D. to meet energy code
Profile Style	Traditional
Hardware	Traditional Folding, White
Grille Pattern	None
Exterior Color	Dark Bronze



400 SERIES SPECIALTY WINDOW

LEARN

TECH SPECS

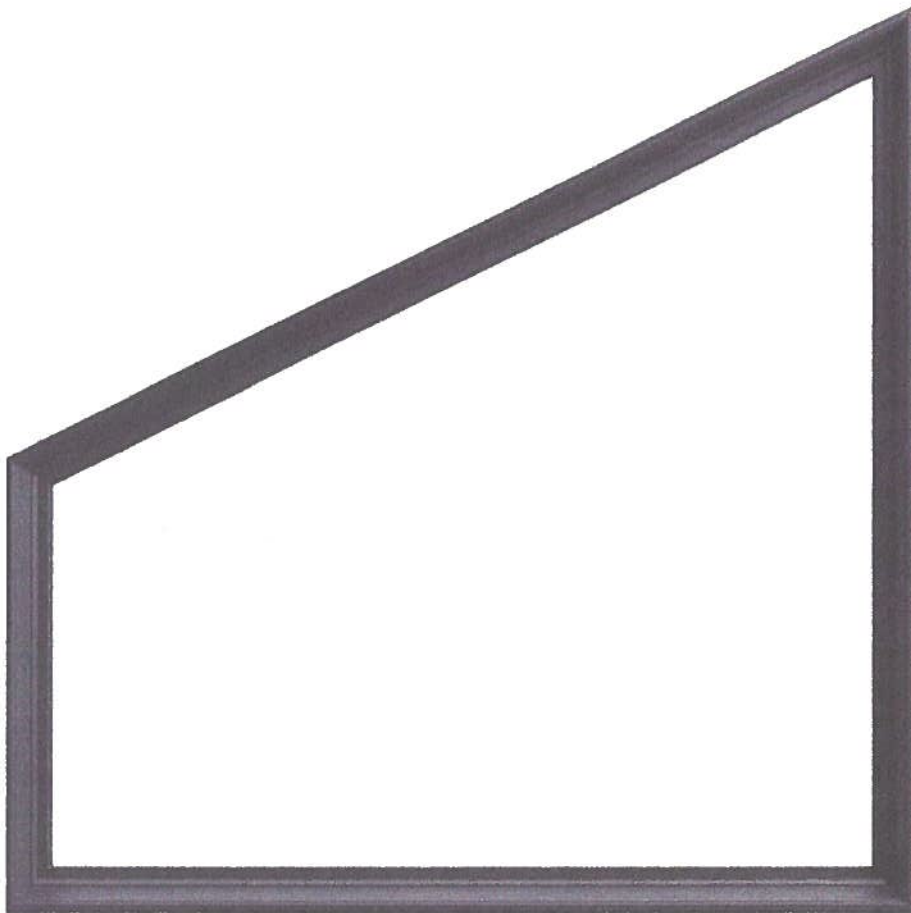

- SPECIALTY WINDOW SIZES
T.B.D. IN FIELD

- WINDOW SPECS. TO
MATCH OTHER 400 SERIES
UNITS

INTERIOR

EXTERIOR

400 SERIES

Available in a variety of shapes and sizes.

400 Series specialty windows are stationary and designed to be used alone to maximize a view or combined with venting windows to create large combinations.

Andersen® products increase a homes value by at least 15%*

* Andersen brand surveys of U.S. builders, homeowners & realtors

Feedback

200 SERIES NARROLINE® GLIDING PATIO DOOR


LEARN

DESIGN IT


TECH SPECS

200 SERIES NARROLINE® GLIDING PATIO DOOR

NOTE: DOOR TO BE
* 4-PANEL DESIGN PER ATTACHED
SIZE SHEET

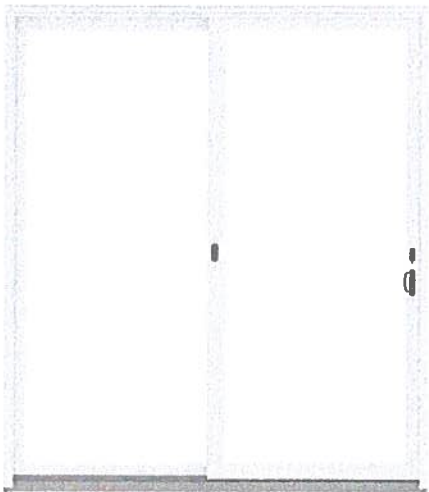

Interior

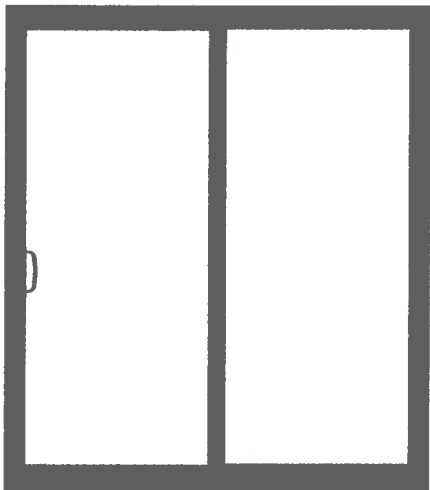

Exterior

Summary


Product ID#	NLGD60611
Unit Width	71 1/4" 11'-9"
Unit Height	82 3/8"
Interior Color	White
Glass	Low-E Glass - T.B.D. to meet energy code
Hardware	Albany, Stone
Grille Pattern	None
Exterior Door Color	Dark Bronze

Feedback

200 SERIES NARROLINE® GLIDING PATIO DOORS



Patlo Door Heights

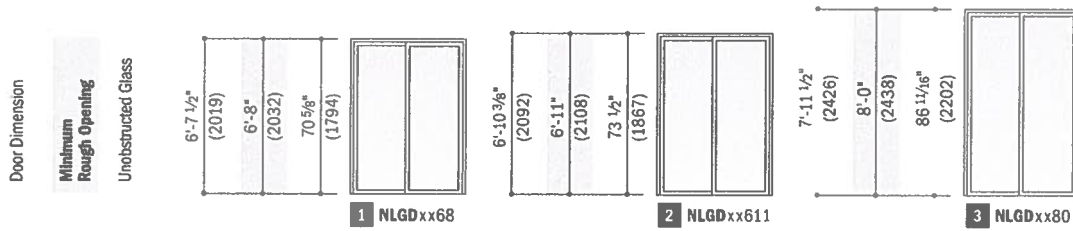

For all four-panel gliding patio doors, add 1/4" (6) to the Minimum Rough Opening height dimension.

Table of Narroline® Gliding Patlo Door Sizes

Scale 1/8" (3) = 1'-0" (305) — 1:96

Door Dimension	2'-8"	4'-11 1/4"	4'-11 1/4"	9'-9"
	(813)	(1505)	(1505)	(2972)
Minimum Rough Opening	2'-8 3/4"	5'-0"	5'-0"	9'-9 3/4"
	(832)	(1524)	(1524)	(2991)
Unobstructed Glass (single panel only)	24 1/2"	24 1/2"	24 1/2"	24 1/2"
	(622)	(622)	(622)	(622)
3 heights				
	1 NLGD2968S 2 NLGD29611S 3 NLGD2980S	NLGD5068L NLGD50611L NLGD5080L	NLGD5068R NLGD50611R NLGD5080R	NLGD10068-4" NLGD100611-4" NLGD10080-4"



Custom-size doors are available in 1/8" (3) increments. See page 33 for custom sizes and specifications.

Viewed from the exterior. Arrow indicates direction of panel operation. Stationary (S) doors can be used as an individual unit or as a sidelight.

Door Dimension	3'-2"	5'-11 1/4"	5'-11 1/4"	11'-9"
	(965)	(1810)	(1810)	(3581)
Minimum Rough Opening	3'-2 3/4"	6'-0"	6'-0"	11'-9 3/4"
	(984)	(1829)	(1829)	(3600)
Unobstructed Glass (single panel only)	30 1/2"	30 1/2"	30 1/2"	30 1/2"
	(775)	(775)	(775)	(775)
3 heights				
	1 NLGD3368S 2 NLGD33611S 3 NLGD3380S	NLGD6068L NLGD60611L NLGD6080L	NLGD6068R NLGD60611R NLGD6080R	NLGD12068-4" NLGD120611-4" NLGD12080-4"

Door Dimension	4'-2"	7'-11 1/4"	7'-11 1/4"	15'-9"
	(1270)	(2419)	(2419)	(4801)
Minimum Rough Opening	4'-2 3/4"	8'-0"	8'-0"	15'-9 3/4"
	(1289)	(2438)	(2438)	(4820)
Unobstructed Glass (single panel only)	42 1/2"	42 1/2"	42 1/2"	42 1/2"
	(1080)	(1080)	(1080)	(1080)
3 heights				
	1 NLGD4368S 2 NLGD43611S 3 NLGD4380S	NLGD8068L NLGD80611L NLGD8080L	NLGD8068R NLGD80611R NLGD8080R	NLGD16068-4" NLGD160611-4" NLGD16080-4"

- *Door Dimension always refers to outside frame-to-frame dimension.
- *Minimum Rough Opening dimensions may need to be increased to allow for use of building wraps, flashing, sill panning, brackets, fasteners or other items.
- *Dimensions in parentheses are in millimeters.
- *Add 1/4" (6) to the Minimum Rough Opening height dimension for four-panel doors.

EnLiten™ Flush-Glazed 1/2 Lites

Note: Product images show exterior side of door.



TRANSOMS

For transoms, see page 201.



Fiber-Classic & Smooth-Stat

PRIVACY & TEXTURED GLASS WITH DIVIDED LITES



Smooth

S4200_

28" x 68" (70")
210" x 68" (70")
30" x 68" (70")

S84200_

28" x 80"
210" x 80"
30" x 80"



Smooth

S6200_

28" x 68" (70")
210" x 68" (70")
30" x 68" (70")

S86200_

28" x 80"
210" x 80"
30" x 80"



Smooth

S9200_

28" x 68" (70")
210" x 68" (70")
30" x 68" (70")

S89200_

28" x 80"
210" x 80"
30" x 80"



Smooth

S4200_SL

12" x 68" (70")
14" x 68" (70")

S84200_SL

12" x 80"
14" x 80"



Smooth


S6200_SL

12" x 68" (70")
14" x 68" (70")

S86200_SL

12" x 80"
14" x 80"

PRIVACY & TEXTURED GLASS

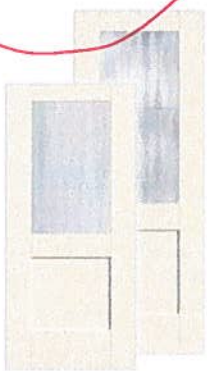


Smooth

S3200_

28" x 68" (70")
210" x 68" (70")
30" x 68" (70")

S83200_

28" x 80"
210" x 80"
30" x 80"

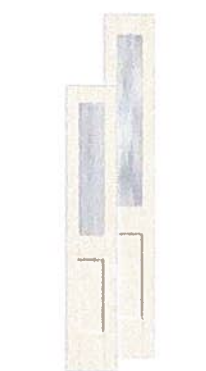

Smooth

S3200_SL

12" x 68" (70")
14" x 68" (70")

S83200_SL

12" x 80"
14" x 80"

CLEAR GLASS WITH DIVIDED LITES



Smooth

S1350


26" x 68"
28" x 68"
30" x 68"



Smooth

S2150

26" x 68"
28" x 68"
30" x 68"

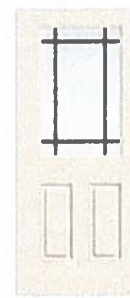

Smooth

S1409

26" x 68"
28" x 68"
30" x 68"


CLEAR GLASS WITH DIVIDED LITES *Continues on next page.*

- Flush-Glazed Glass with Detailed Sticking (FG)
- Flush-Glazed Glass with Square Sticking (FG)
- Low-E Glass (LE)

- Simulated Divided Lites (SDL)
- Simulated Divided Lites (SDLFI)
- Flat or Contour White Grilles Between Glass (GBGF / GBGC)

- Flat Almond Grilles Between Glass (GBGF)
- Flat Bronze Grilles Between Glass (GBGF)

- Flat or Contour Black Grilles Between Glass (GBGF / GBGC)
- Elevated 10" Bottom Rail Options

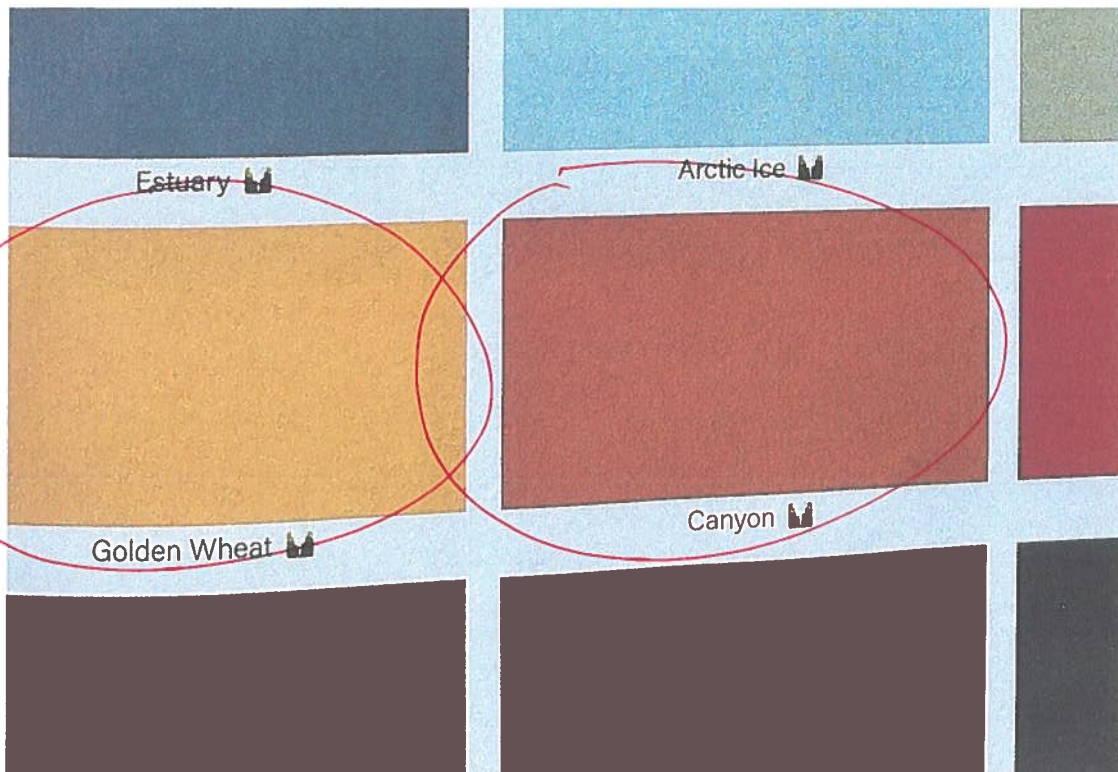

TSD

COLORFUL. SIDING. BEAUTIFUL FINISH.

LP® SMARTSIDE® EXPERTFINISH® TRIM & SIDING

The advanced durability you expect from LP® SmartSide® Trim & Siding comes in color. With a variety of versatile prefinished colors, there's a color that'll complement your project—no matter your style. Start visualizing how you could bring color to your design today!

SmartSide® LP® SmartSide® ExpertFinish® Trim & Siding. Summit Blue.

LP SmartSide®
EXPERTFINISH® TRIM & SIDING

TAKE ADVANTAGE OF STRONG PREFINISHED OPTIONS

LP® SmartSide® ExpertFinish® Trim & Siding offers more design options than ever. This factory-finished siding with uniform color provides durability without sacrificing beauty.

- Installs easier with the ExpertFinish proprietary lap joint, which eliminates the need for seam caulking, joint molds or pan flashing at butt joints
- Backed by an industry-leading 5/15/50-year prorated limited warranty: 5-year labor and materials, 15-year finish, and 50-year substrate
- May allow for time and labor savings for the installer and builder
- Uniform color application in a controlled environment helps ensure a more attractive look



Which color is best for your build? Explore our collection of 16 versatile prefinished colors available in brushed smooth and cedar texture.


Snowscape White	Sand Dunes	Desert Stone	Quarry Gray
Prarie Clay	Terra Brown	Harvest Honey	Timberland Suede
Garden Sage	Redwood Red	Tundra Gray	Summit Blue
Rapids Blue	Cavern Steel	Midnight Shadow	Abyss Black

All colors shown are representative and may not be an exact match.

See the complete list of colors and product availability on pages 37-70.

Please contact your local LP SmartSide sales representative for product availability.



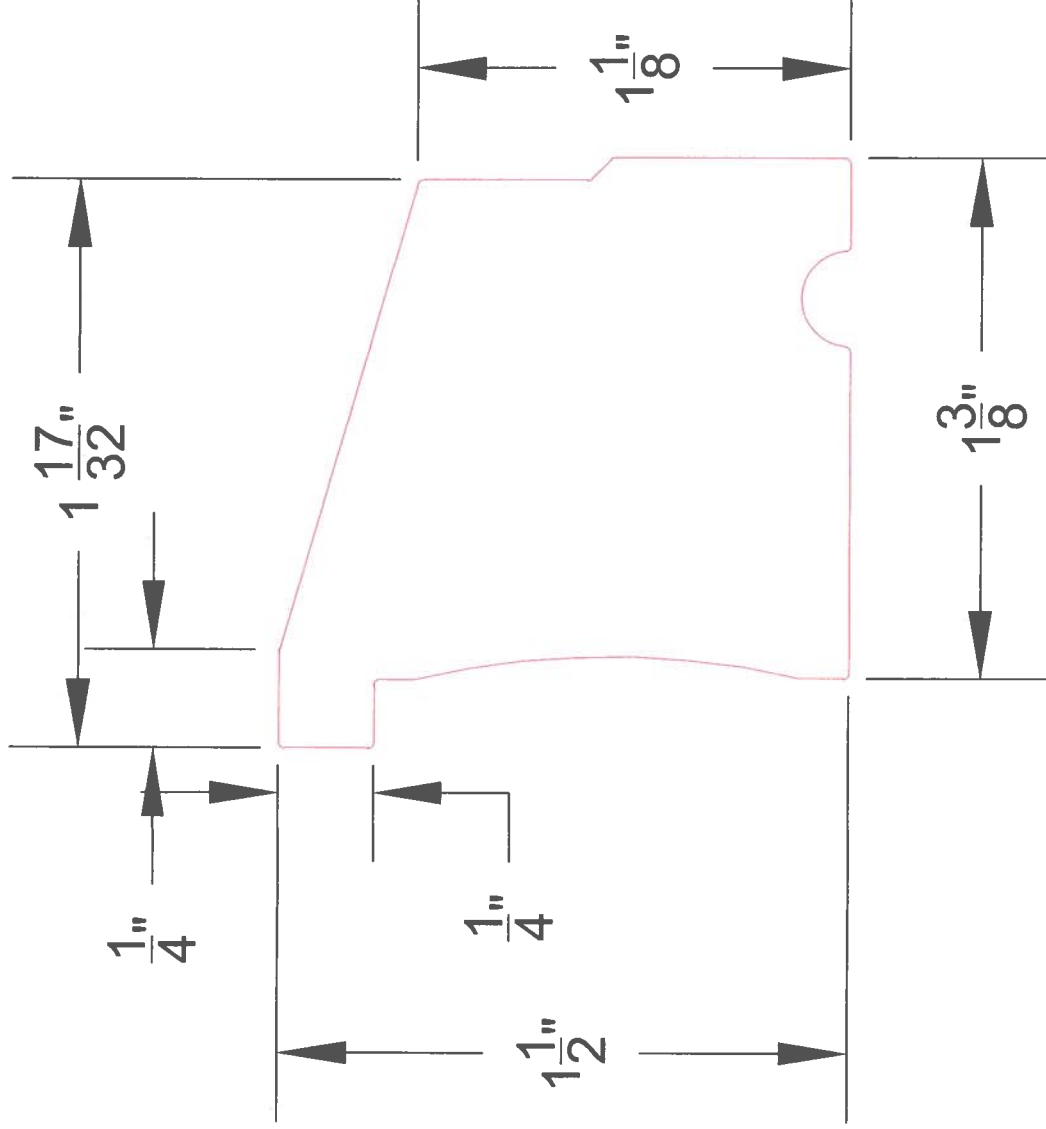

AZEK BUILDING PRODUCTS
 WWW.AZEK.COM
 (877) ASK-AZEK




Sub Sill Nose (AZM-6933)

AMSS02192

1 17/32" x 1 1/2" x 1 3/8" x 16'

NOTE: End Spacing Will Vary Depending On Rail Length
 Top Rail manufactured 2" Longer than shown for use with crossover post

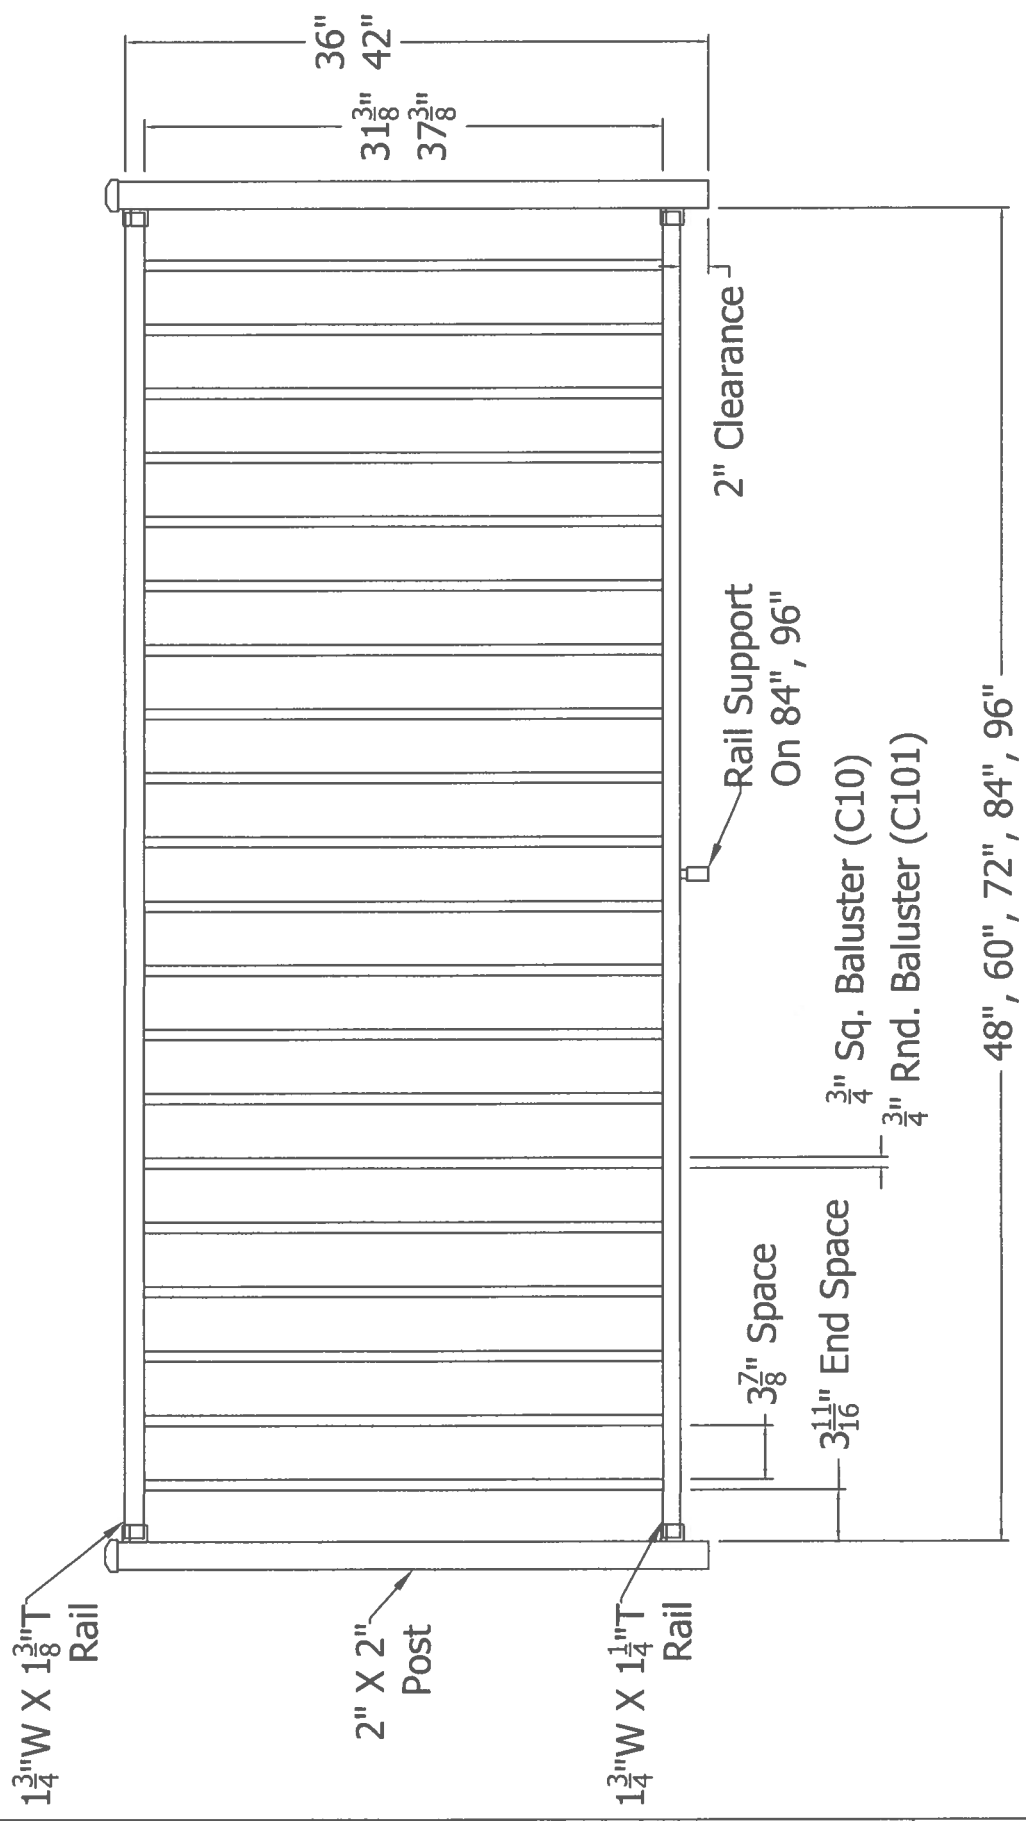

REV.	LOC.	REVISION	DATE

Westbury
ALUMINUM RAILING

DSI
Digger Specialties Inc.
Transforming the Outdoor Living Experience

3446 US 6 EAST
Bremer, IN 46506
diggerspecialties.com

DRAWN BY: EH
DATE DRAWN: 09-05-2019
SCALE = 1"=1'

STYLE: **C10-C101**
AS SHOWN: 42" T
LOC: 2:AluminumWestbury(C10)
Truscany/Updated Standard Drawings

DRAFT NO.: 20190905-1E
REV.

ALUMINUM COLORS




Westbury® Aluminum Railing is available in 12 standard AAMA 2604 colors to compliment your project; from satin colors to textured colors.

Custom colors and AAMA 2605 colors are available by special order.

Colors shown are a close approximation of the true color. Please consult actual samples for accurate powder coating colors.

Textured Colors

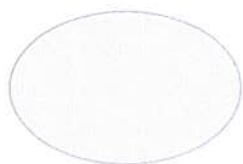

White Fine Texture



Grey Fine Texture



Bronze Fine Texture




Brown Fine Texture



Black Fine Texture

Non Textured Colors

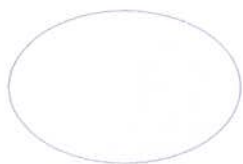

Gloss White



Gloss Beige




Sandy Shore




Ninety Bronze



Speckled Walnut

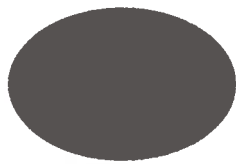

Chocolate

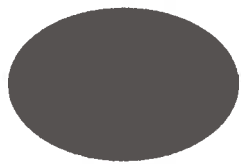

Satin Black

GARSCHAGEN/HAWLEY 2 LOUNSBURY RD ADU



View of ADU lot from Lounsbury Road



View of ADU lot from bottom of lot with view of #1 and #10 neighbors

GARSCHAGEN/HAWLEY 2 LOUNSBURY RD ADU



View of ADU lot towards #10 Lounsbury Rd. Evergreens will stay



View from ADU lot to #1 Lounsbury Rd. Evergreen tree will remain.