



** AREAS ABOVE WALL TO BE RESTORED/SEEDED WITH A NATIVE WILDFLOWER MIX

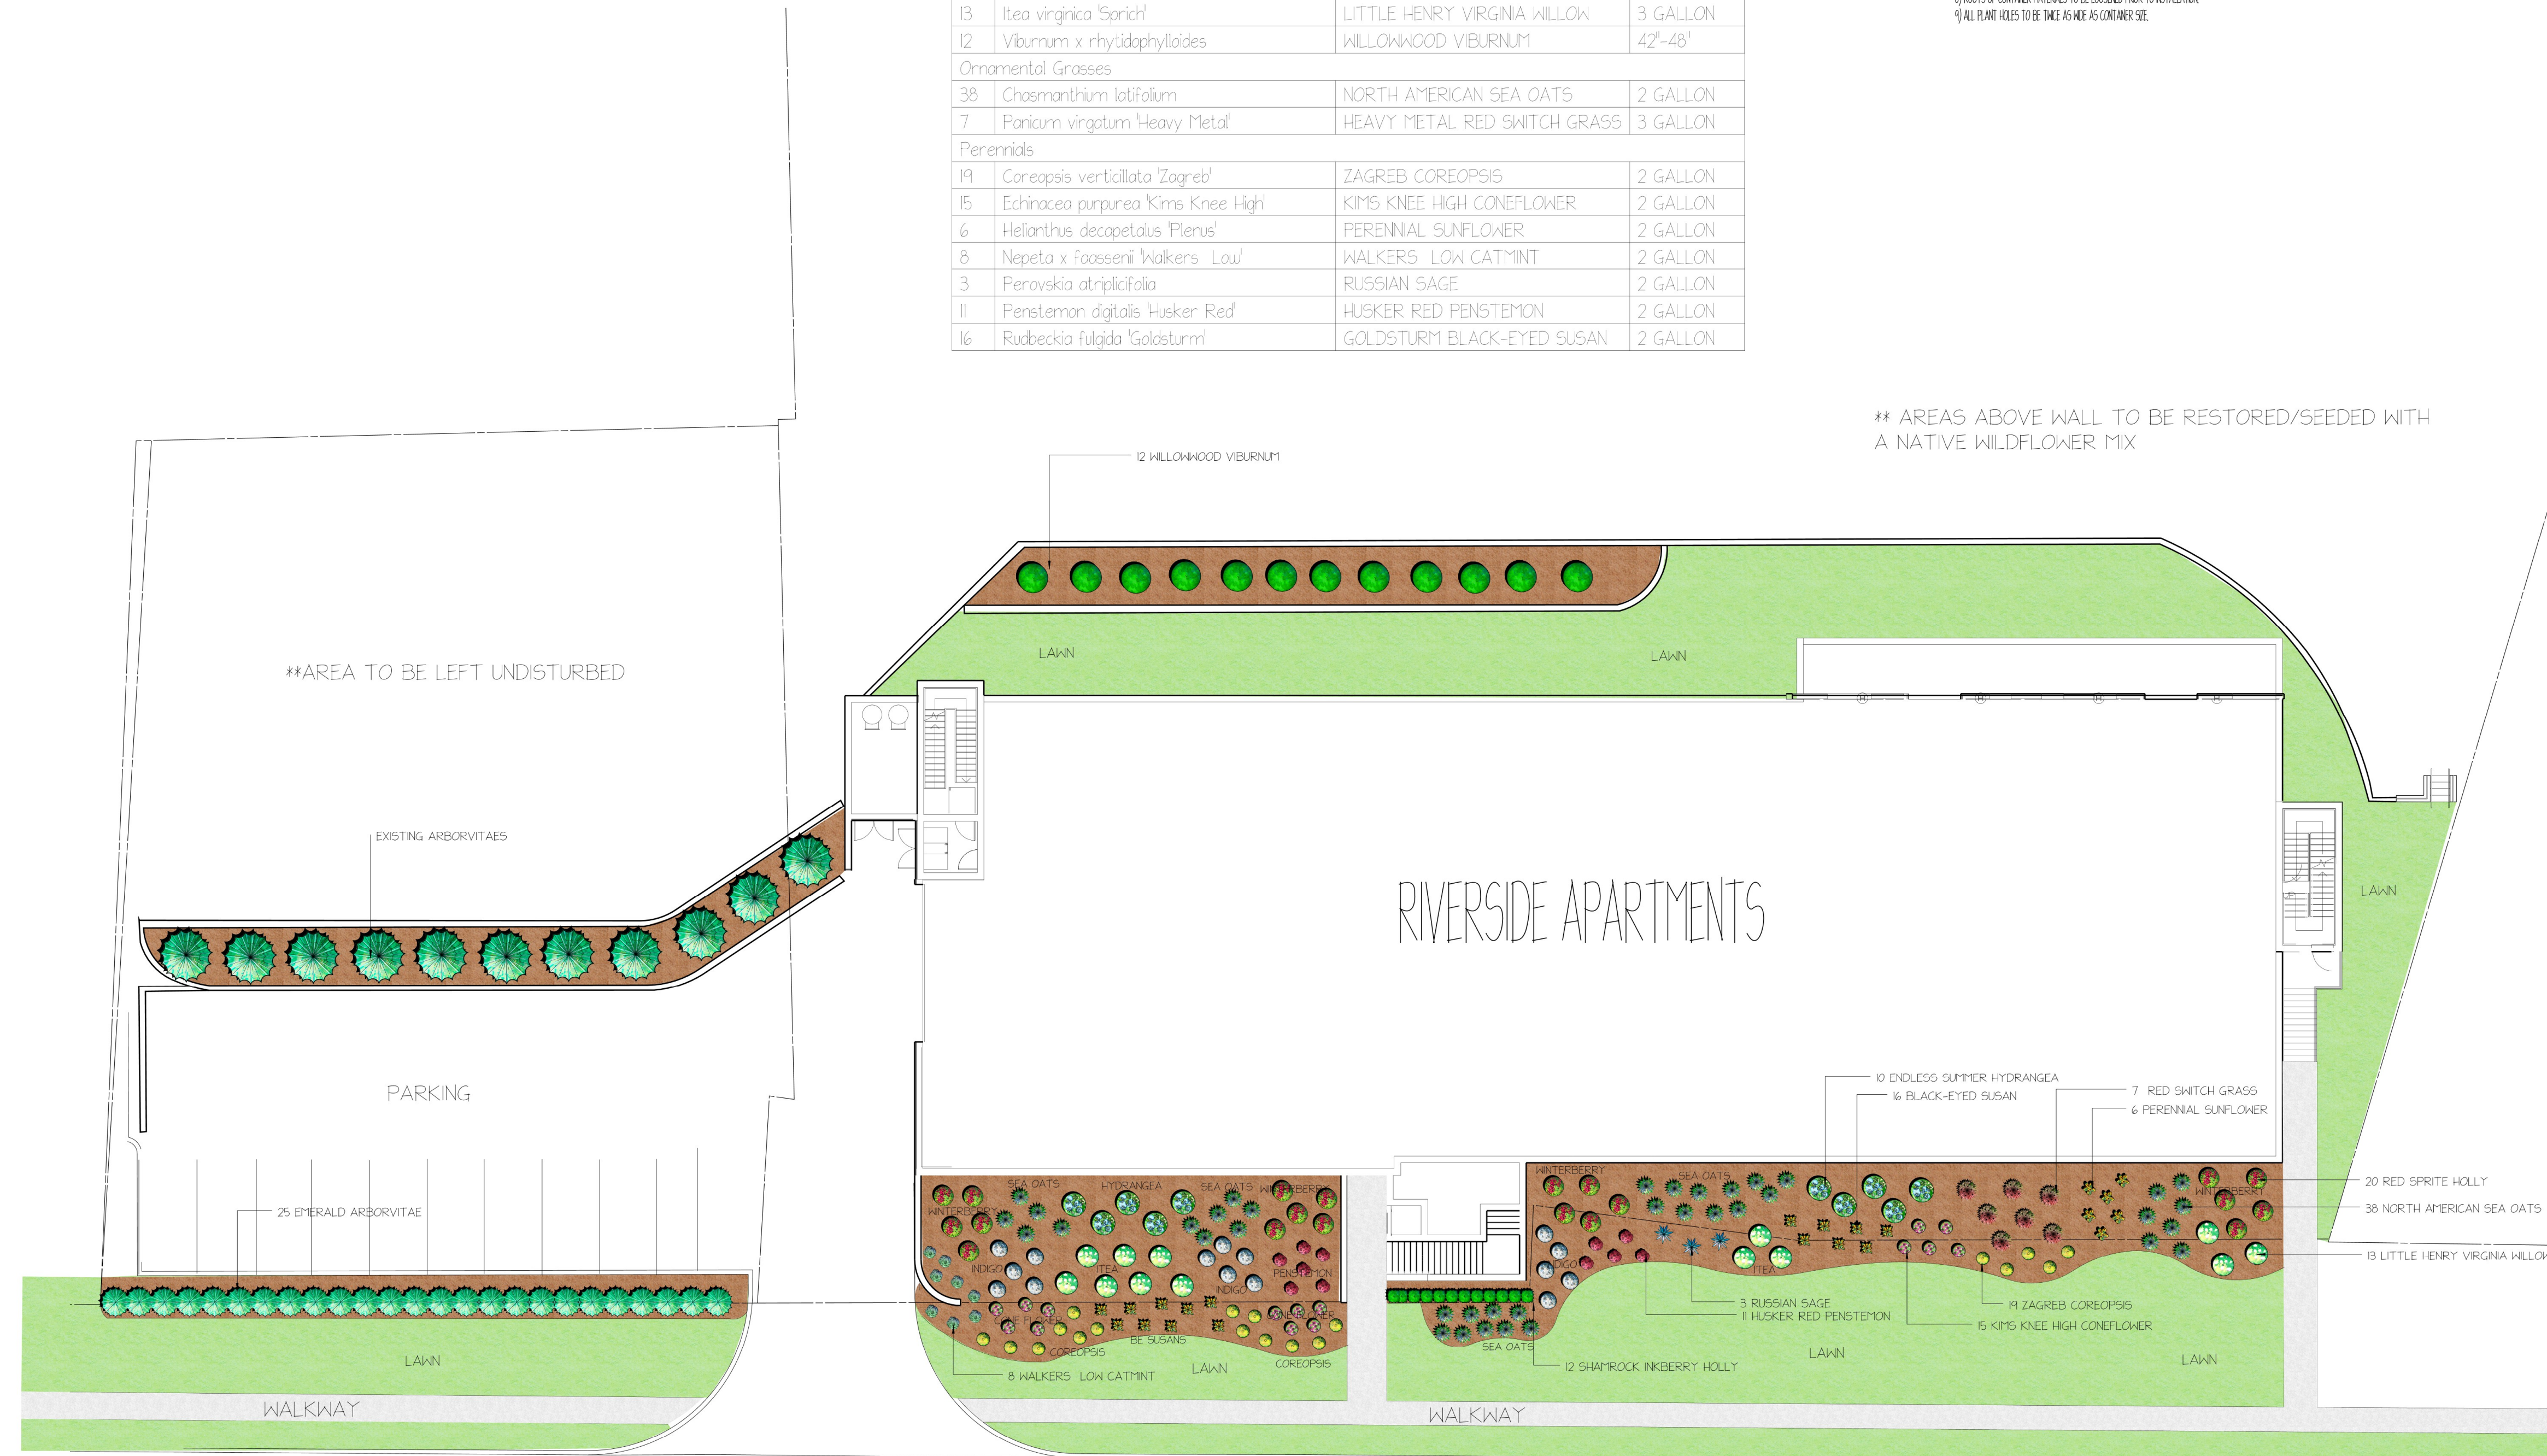


NOTES



DESIGN/BUILD/MAINTAIN
635 HALSTEAD AVENUE
MAMARONECK, NY 10543
914-698-6144
WILLIAM HARRIS EINHORN,RLA

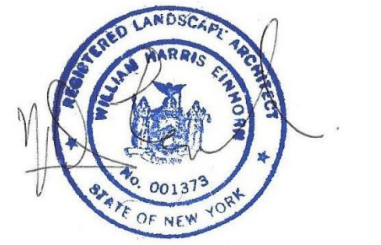

I	8/9/2025	A5 PER RALPH
No.	Date	Description
REVISIONS		

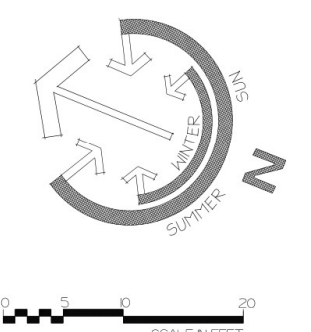

LANDSCAPE PLAN

RIVERSIDE
APARTMENTS
RIVERSIDE AVENUE
VILLAGE OF CROTON
ON HUDSON
NY 10520

SCALE	$\frac{1}{4}'' = 10' - 0''$	PROJECT NO.	
DRAWN BY	WHE	SHEET NO.	1 / 1
CHECKED BY			
DATE	7/20/25		
DATE OF PRINT			