


PLANT LIST

Qty	Botanical Name	Common Name	Size/Condition
<b>Trees</b>			
25	<i>Thuja occidentalis</i> 'Smaragd'	EMERALD ARBORVITAE	5'-6', B & B
<b>Shrubs</b>			
10	<i>Hydrangea macrophylla</i> 'ENDLESS SUMMER'	ENDLESS SUMMER HYDRANGEA	5 GALLON
12	<i>Ilex glabra</i> 'Shamrock'	SHAMROCK INKBERRY HOLLY	24"-30"
20	<i>Ilex verticillata</i> 'Red Sprite'	RED SPRITE HOLLY	5 GALLON
13	<i>Itea virginica</i> 'Sprich'	LITTLE HENRY VIRGINIA WILLOW	3 GALLON
12	<i>Viburnum x rhytidophylloides</i>	WILLOWOOD VIBURNUM	42"-48"
<b>Ornamental Grasses</b>			
38	<i>Chasmanthium latifolium</i>	NORTH AMERICAN SEA OATS	2 GALLON
7	<i>Panicum virgatum</i> 'Heavy Metal'	HEAVY METAL RED SWITCH GRASS	3 GALLON
<b>Perennials</b>			
19	<i>Coreopsis verticillata</i> 'Zagreb'	ZAGREB COREOPSIS	2 GALLON
15	<i>Echinacea purpurea</i> 'Kims Knee High'	KIMS KNEE HIGH CONEFLOWER	2 GALLON
6	<i>Helianthus decapetalus</i> 'Plenus'	PERENNIAL SUNFLOWER	2 GALLON
8	<i>Nepeta x faassenii</i> 'Walkers Low'	WALKERS LOW CATMINT	2 GALLON
3	<i>Perovskia atriplicifolia</i>	RUSSIAN SAGE	2 GALLON
11	<i>Penstemon digitalis</i> 'Husker Red'	HUSKER RED PENSTEMON	2 GALLON
16	<i>Rudbeckia fulgida</i> 'Goldsturm'	GOLDSTURM BLACK-EYED SUSAN	2 GALLON

- PLANTING NOTES**
- ALL PROPOSED PLANT BEDS TO BE CLEARED OF UNDESIRABLE TREES, STUMPS, ROOTS, WEEDS AND SCRUB PATTERNS.
  - ANY SUBSTITUTIONS MUST BE APPROVED BY LANDSCAPE ARCHITECT AND HOMEOWNER.
  - ANY EXISTING LAYOUT OF PATHERS MUST BE BROUGHT TO THE ATTENTION OF LANDSCAPE ARCHITECT PRIOR TO INSTALLATION.
  - ALL PLANTING BEDS TO RECEIVE FRESH SCREENED TOPSOIL, ROOTS FERTILIZER, AND PEAT MOSS.
  - ALL PLANTS MUST BE WATERED PRIOR TO INSTALLATION.
  - WEEK BASKETS AND BURLAP TO BE REMOVED FROM ALL B & B MATERIALS.
  - ROOTS OF CONTAINER PATTERNS TO BE LOOSED PRIOR TO INSTALLATION.
  - ALL PLANT HOLES TO BE TAMPED AS NEAR AS CONTAINER SIZE.

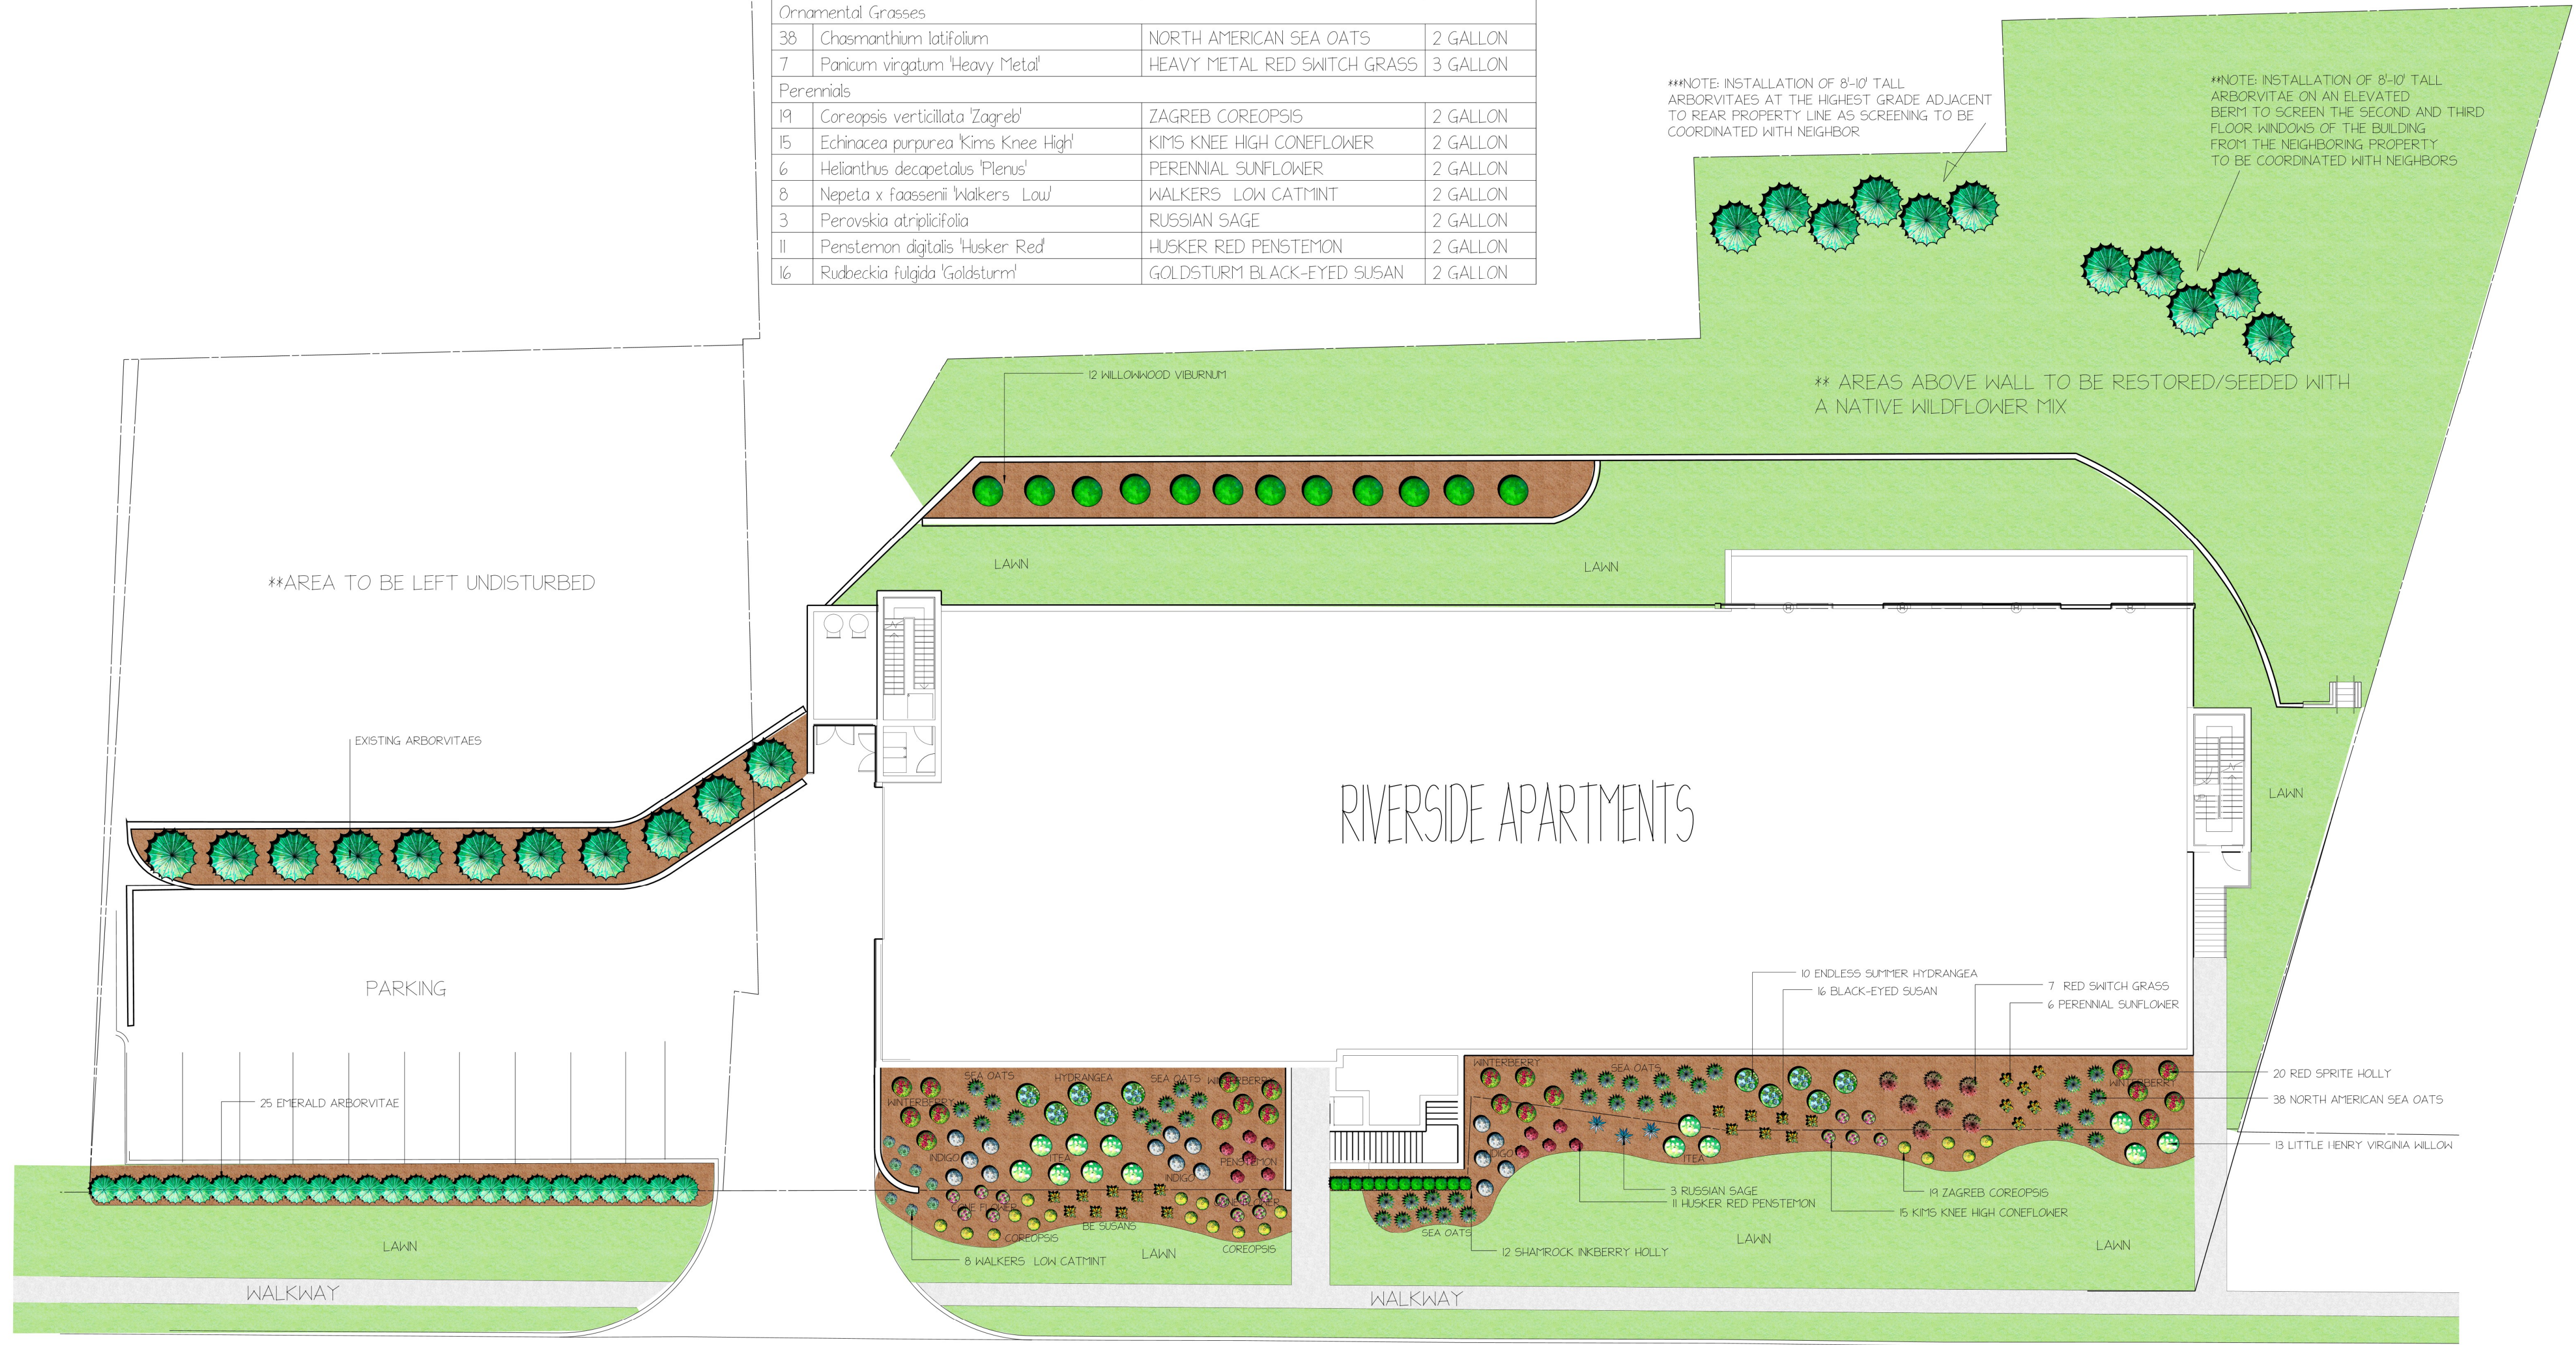


RIVERSIDE AVENUE

NOTES

**FCAPPARELLI**  
LANDSCAPE DESIGN

DESIGN/BUILD/MAINTAIN  
635 HALSTEAD AVENUE  
MAMARONECK, NY 10543  
914-698-6144  
WILLIAM HARRIS EINHORN, RLA

No.	Date	Description
2	9/25/2025	REAR ARBS
1	8/9/2025	AS PER RALPH

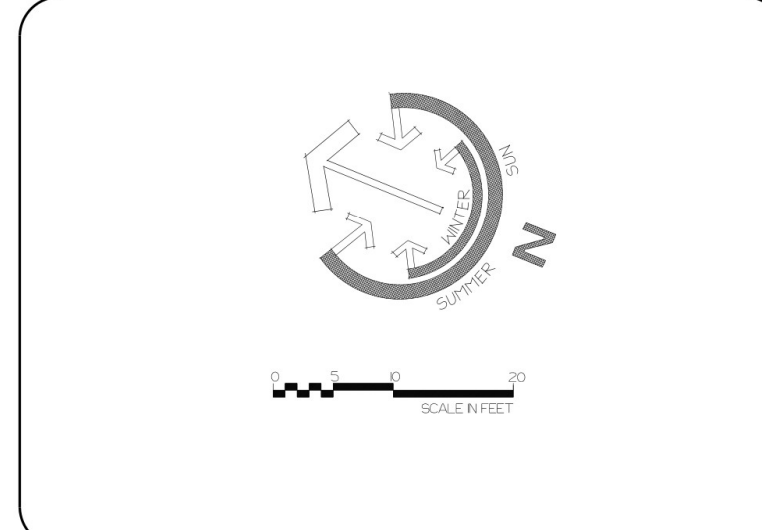

LANDSCAPE PLAN

RIVERSIDE APARTMENTS  
RIVERSIDE AVENUE  
VILLAGE OF CROTON  
ON HUDSON  
NY 10520

SCALE: 1/16"=1'-0"	PROJECT NO.
DRAWN BY: WHE	SHEET NO.
CHECKED BY:	1/1
DATE: 7/2025	
DATE OF PRINT:	