

Certainteed Main Streets Vinyl Clapboard
 Color Buck Skin
 Windows - Anderson 200 Series
 Roofing GAF
 Timberline HDZ Color Heather Blend
 Exterior Trim PVC Color White

SOFTPLAN
 ARCHITECTURAL DESIGN SOFTWARE

Renewal Builders

200 Boston Post Rd PHONE:
 Orange FAX:
 Connecticut MOBILE
 06477

James Corbett

284 Grand St
 Croton On Hudson
 New York MO
 10520 jr

PHONE:


DRAWN BY:


SCALE: 1/4" = 1'-0"

DATE: Thursday, January 8, 2026

PAGE: #2

Left Elevation

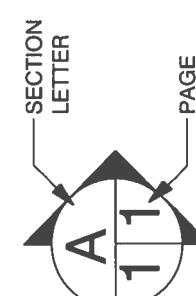

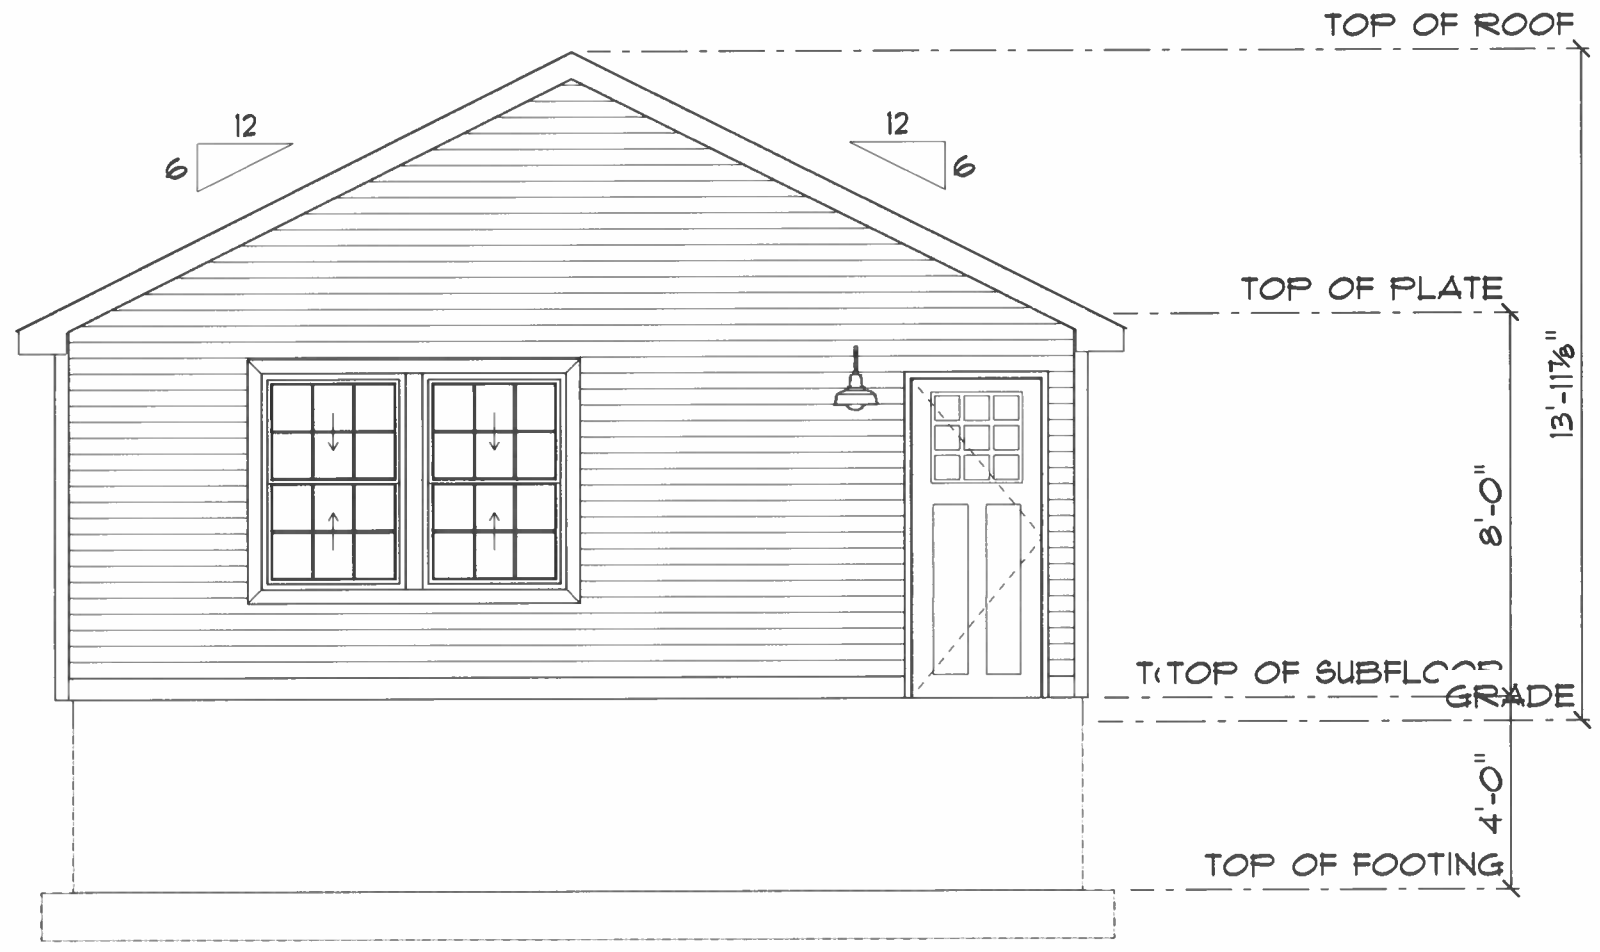

SOFTPLAN
ARCHITECTURAL DESIGN SOFTWARE

Renewal Builders

200 Boston Post Rd
Orange
Connecticut 06477

PHONE: 860-534-1111
FAX: 860-534-1111

James Corbett

284 Grand St
Croton On Hudson
New York 10520

PHONE:
FAX:
M

DRAWN BY:

SCALE: 1/4" = 1'-0"

DATE: Thursday, January 8, 2026

PAGE: #2

Left Elevation

