




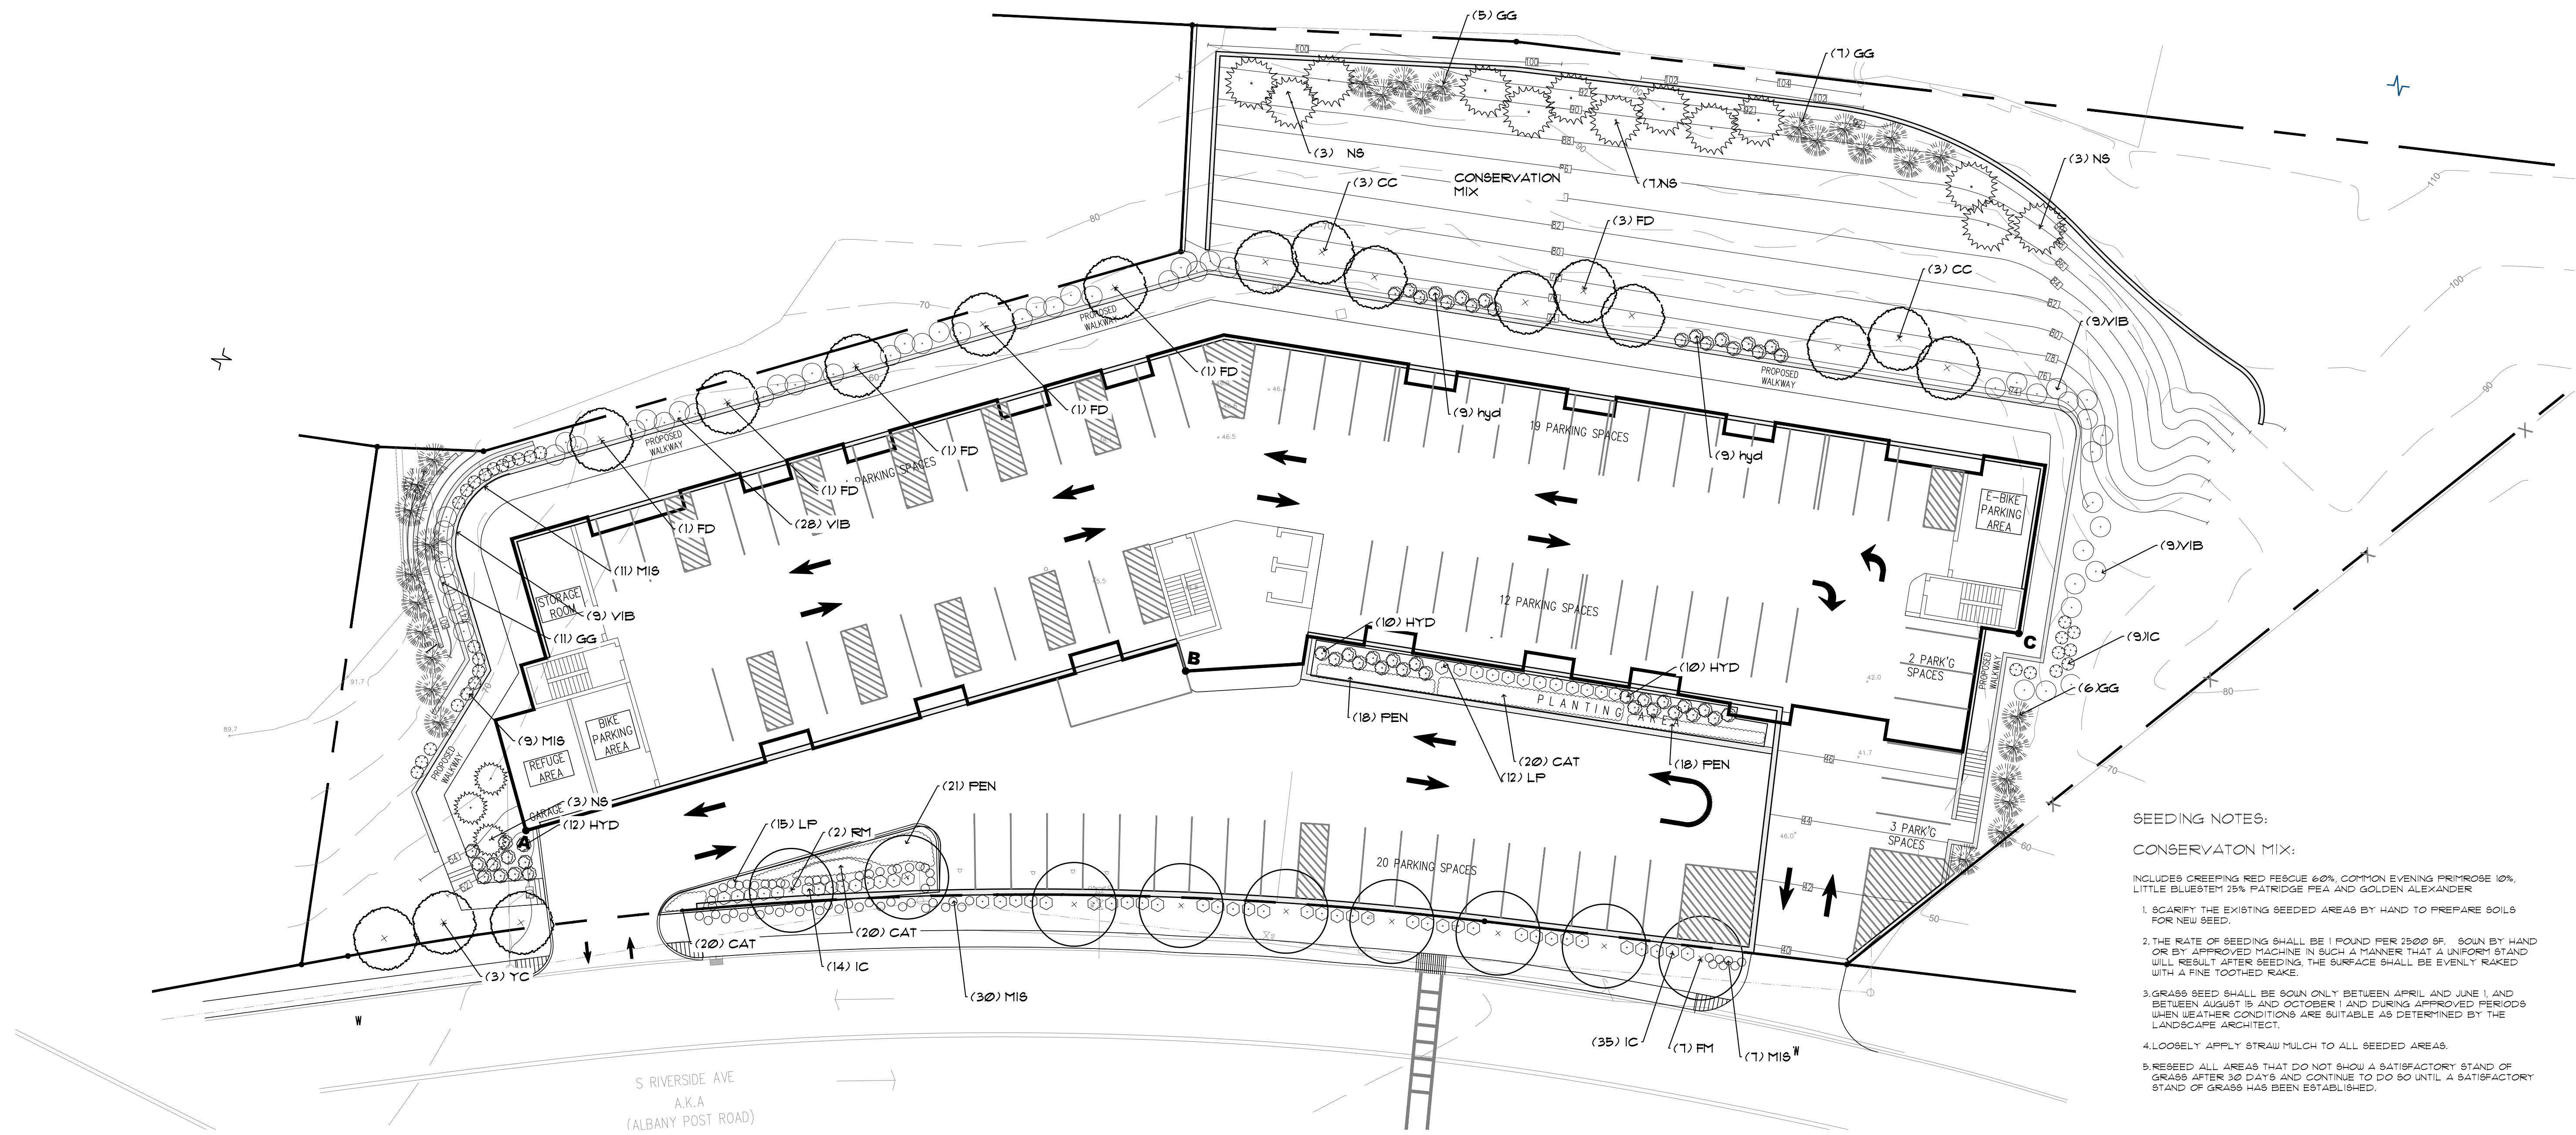


SEEDING NOTES:
CONSERVATION MIX:
INCLUDES CREEPING RED RESCUE 60%, COMMON EVENING PRIMROSE 10%,
LITTLE BLUESTEM 25% PATRIDGE PEA AND GOLDEN ALEXANDER
1. SCARIFY THE EXISTING SEEDED AREAS BY HAND TO PREPARE SOILS
FOR NEW SEED.
2. THE RATE OF SEEDING SHALL BE 1 POUND PER 2500 SF. SOUN BY HAND
OR BY APPROVED MACHINE IN SUCH A MANNER THAT A UNIFORM STAND
WILL RESULT AFTER SEEDING. THE SURFACE SHALL BE EVENLY RAKED
WITH A FINE TOOTHED RAKE.
3. GRASS SEED SHALL BE SOUN ONLY BETWEEN APRIL AND JUNE 1, AND
BETWEEN AUGUST 15 AND OCTOBER 1 AND DURING APPROVED PERIODS
WHEN WEATHER CONDITIONS ARE SUITABLE AS DETERMINED BY THE
LANDSCAPE ARCHITECT.
4. LOOSELY APPLY STRAW MULCH TO ALL SEEDED AREAS.
5. RESEED ALL AREAS THAT DO NOT SHOW A SATISFACTORY STAND OF
GRASS AFTER 30 DAYS AND CONTINUE TO DO SO UNTIL A SATISFACTORY
STAND OF GRASS HAS BEEN ESTABLISHED.

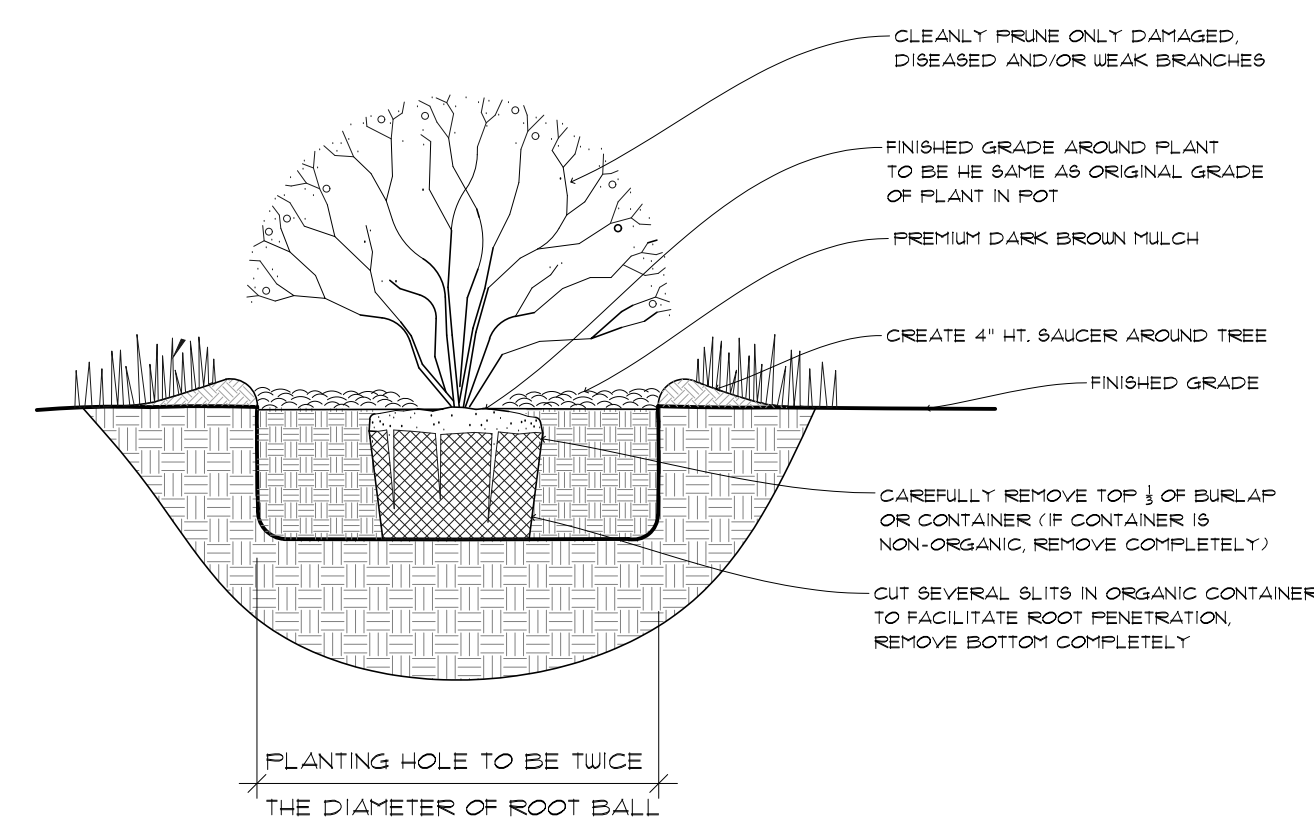

1 SHRUB PLANTING
LP-10 NTS

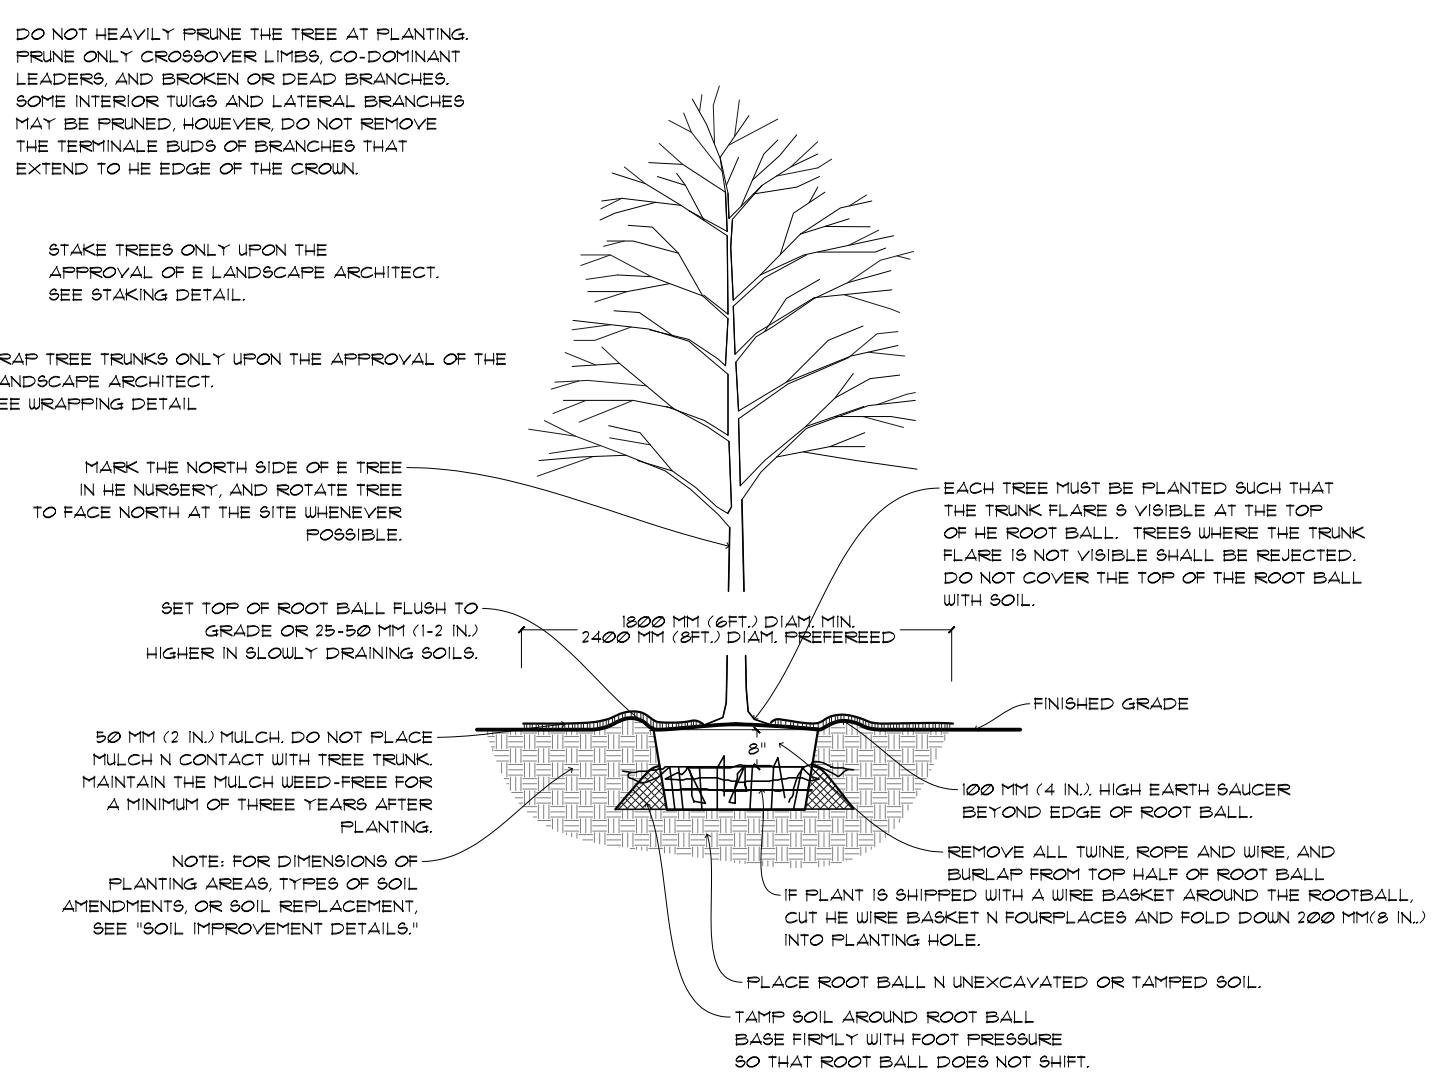

1 TREE PLANTING
LP-10 NTS

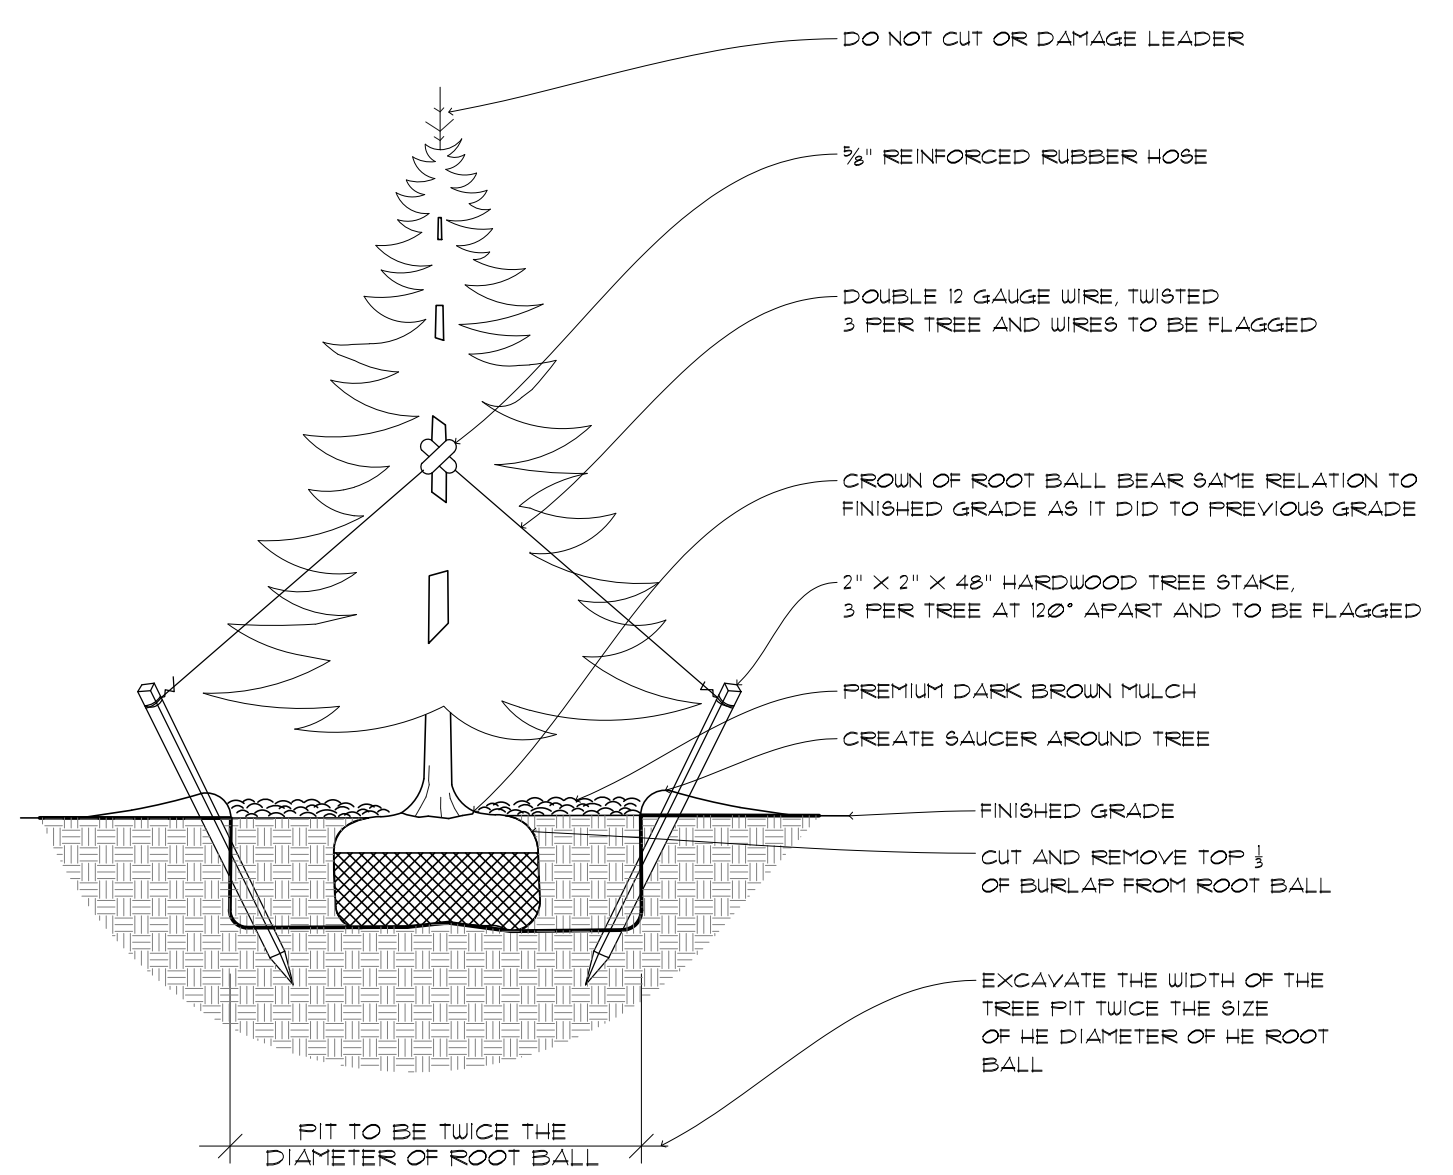

1 EVERGREEN PLANTING DETAIL
LP-10 NTS

Key	Qty.	Common & Botanical Name	Size
GG	28	Green Giant Arborvitae <i>Thuja 'Green Giant'</i>	9' Ht.
NS	16	Norway Spruce <i>Picea abies</i>	8' Ht.
FM	7	Fastigiate Oak <i>Quercus robur 'Fastigiata'</i>	3" Cal.
RM	2	Armstrong maple <i>Acer rubrum 'Armstrong'</i>	3" Cal.
LC	12	Leyland Cypress <i>Cupressus leylandii</i>	8' Ht.
CC	6	Shadblow <i>Cercis canadensis</i>	3" Cal.
YC	3	Yoshino Cherry <i>Prunus yedoensis</i>	2" cal.
FD	8	Flowering Dogwood <i>Cornus florida</i>	2" Cal.
IC	58	Steeds Holly <i>Ilex crenata 'Steeds'</i>	4' Ht.
HYD	50	Endless Summer Hydrangea <i>Hydrangea 'Endless summer'</i>	#5 Cont.
VIB	55	Doublefile Viburnum <i>Viburnum dentatum</i>	#7 Cont.
LP	15	Little Princess Spirea <i>Spiraea japonica 'Little princess'</i>	#5 Cont.
MIS	57	Fountain Grass <i>Miscanthus sin. gracillimus</i>	#5 Cont.
PEN	57	Dwarf Fountain Grass <i>Pennisetum alopecuroides 'Hameln'</i>	#1 Cont.
CAT	60	Catmint <i>Nepeta faasinni</i>	#1 Cont.

NORTH

ROBERT SHERWOOD
LANDSCAPE ARCHITECT LLC

P.O. BOX 564, BROOKFIELD CT 06804
p/203.798.1547 c/203.994.5337 e/robertsherwood@me.com

NY-Stamp&Signature.jpg

LANDSCAPE PLAN

Carmel Riverside LLC
Riverside Rd
Croton NY

PROJECT:

CLIENT:

#2 general comments 5.19.26
#1 Landscape 9.4.25
REVISIONS:
SCALE: AS NOTED
DATE: 7.14.25
JOB NO: 24-29
DRAWING NO:
LP-1.0
1 OF 1