



July 21, 2026

Village of Croton-on-Hudson
Waterfront Advisory Committee
1 Van Wyck Street
Croton-on-Hudson, NY 10520

RE: Hudson Line, Croton-Harmon to Poughkeepsie Signal System Phase II

Dear Sir/Madam:

Metropolitan Transportation Authority (MTA) Construction & Development (C&D) is currently in the design stages of the MNR Harmon to Poughkeepsie Signal System Upgrade Project (the "Project"), which aims to upgrade and replace signal and communications equipment along the northern portion of the MNR Hudson Line. Once complete, the Project will improve reliability and enable increased capacity for trains running between the Croton-Harmon and Poughkeepsie stations. The proposed project will install and upgrade signal equipment along the right-of-way (ROW) spanning the 43-mile stretch between Croton-Harmon and Poughkeepsie.

At this time, MTA had requested a Local Waterfront Revitalization Program (LWRP) review from the Village of Croton-on-Hudson in connection with a Determination of Significance under the State Environmental Quality Review Act (SEQRA). The Project is located within the Coastal Area Boundary of the Hudson River, and a portion is subject to the Village of Croton-on-Hudson's LWRP. Dewberry Engineers Inc. (Dewberry) conducted a review of the Project's consistency with applicable Village of Croton-on-Hudson's LWRP policies. As described in the attached materials, the Project is consistent with these policies.

Please feel free to contact me at conor.devaney@mtacd.org if you have comments or questions.

Sincerely,

A handwritten signature in black ink that reads "Conor Devaney". The signature is written in a cursive, flowing style.

Conor Devaney
MTA/MNR Project Manager
525 North Broadway
White Plains, NY 10603
347-480-0078

cc: L. Marinescu, MTA C&D, S. Gianazza, MNR

Attachments: Coastal Assessment Form
Coastal Consistency Assessment
Figure – Coastal Area, Significant Coastal Fish & Wildlife Habitats, and LWRPs
Project Plans

Village of Croton-on-Hudson

COASTAL ASSESSMENT FORM

A. INSTRUCTIONS (Please print or type all answers)

1. *Applicants, or in the case of direct actions (city, town, village) agencies, shall complete this CAF for proposed actions which are subject to the consistency review law. This assessment is intended to supplement other information used by a (city, town, village) agency in making a determination of consistency.*
2. *Before answering the questions in Section C, the preparer of this form should review the policies and explanations of policy contained in the Local Waterfront Revitalization Program (LWRP), a copy of which is on file in the (city, town, village) clerk's office. A proposed action should be evaluated as to its significant beneficial and adverse effects upon the coastal area.*
3. *If any question in Section C on this form is answered "yes", then the proposed action may affect the achievement of the LWRP policy standards and conditions contained in the consistency review law. Thus, the action should be analyzed in more detail and, if necessary, modified prior to making a determination that it is consistent to the maximum extent practicable with the LWRP policy standards and conditions. If an action cannot be certified as consistent with the LWRP policy standards and conditions, it shall not be undertaken.*

B. DESCRIPTION OF SITE AND PROPOSED ACTION:

1. Type of (city, town, village) agency action (check appropriate response):
 - a) Directly undertaken (e.g. capital construction, planning activity, agency regulation, land transaction) _____
 - b) Financial assistance (e.g. grant, loan, subsidy) _____
 - c) Permit, approval, license, certification _____
 - d) Agency undertaking action _____
2. Describe nature and extent of action: _____

3. Location of actions: _____
(street or site description)
4. Size of site: _____
5. Present land use: _____
6. Present zoning classification: _____

7. List and describe any unique or unusual land forms within or contiguous to the project site (i.e. bluffs, dunes, swales, ground depressions, other geological formations):

8. Percent of site which contains slopes of 15% or greater: _____

9. List and describe streams, lakes, ponds or wetlands existing within or contiguous to the project area. Give name and size of each if available:

a) Name: _____

b) Size (in acres): _____

10. If an application for the proposed action has been filed with the (city, town, village) agency, the following information shall be provided:

a) Name of applicant: _____

b) Mailing address: _____

c) Telephone number: (area code) (_____) _____

d) Application number, if any: _____

11. Will the action be directly undertaken, require funding or approval by a state or federal agency? NO _____ YES _____

If yes, which state or federal agency? _____

12. If the proposed action is a law, or planning or zoning document, SKIP Section "C" and go to Section "E".

C. COASTAL ASSESSMENT:

YES NO N/A

1. Will the proposed action be located in, or contiguous to, or have a potentially adverse effect upon any of the resource areas identified on the coastal area map:

a) Significant fish or wildlife habitats?

b) Scenic resources of local or statewide significance?

c) Natural protective features in an erosion hazard area?

If the answer to any question above is "yes", please explain in Section D any measures which will be undertaken to mitigate any adverse effects.

YES NO N/A

2. Will the proposed action have a significant effect upon:

- | | | | |
|--|-------|-------|-------|
| a) Commercial or recreational use of fish and wildlife resources? | _____ | _____ | _____ |
| b) Scenic quality of the coastal environment? | _____ | _____ | _____ |
| c) Development of future or existing water dependent uses? | _____ | _____ | _____ |
| d) Operation of the State's major ports? | _____ | _____ | _____ |
| e) Land or water uses within a small harbor area? | _____ | _____ | _____ |
| f) Stability of the shoreline? | _____ | _____ | _____ |
| g) Surface or groundwater quality? | _____ | _____ | _____ |
| h) Existing or potential public recreation opportunities? | _____ | _____ | _____ |
| i) Structures, sites or districts of historic, archeological or cultural significance to the (city, town, village), State or nation? | _____ | _____ | _____ |

3. Will the proposed action involve or result in any of the following:

- | | | | |
|--|-------|-------|-------|
| a) Physical alteration of land along the shoreline, land under water or coastal waters? | _____ | _____ | _____ |
| b) Physical alteration of two (2) acres or more of land located elsewhere in the coastal area? | _____ | _____ | _____ |
| c) Expansion of existing public services or infrastructure in undeveloped or low density areas of the coastal area? | _____ | _____ | _____ |
| d) Energy facility not subject to Article VII or VIII of the Public Service Law? | _____ | _____ | _____ |
| e) Mining, excavation, filling or dredging in coastal waters? | _____ | _____ | _____ |
| f) Reduction of existing or potential public access to or along the shore? | _____ | _____ | _____ |
| g) Sale or change in use of publicly-owned lands located on shoreline or under water? | _____ | _____ | _____ |
| h) Development within a designated flood or erosion hazard area? | _____ | _____ | _____ |
| i) Development on a beach, dune, barrier island or other natural feature that provides protection against flooding or erosion? | _____ | _____ | _____ |
| j) Construction or reconstruction of erosion protective structures? | _____ | _____ | _____ |
| k) Diminished surface or groundwater quality? | _____ | _____ | _____ |
| l) Removal of ground cover from the site? | _____ | _____ | _____ |

4. Project	<u>YES</u>	<u>NO</u>	<u>N/A</u>
a) If project is to be located adjacent to shore:			
1. Will water-related recreation be provided?	_____	_____	_____
2. Will public access to the foreshore be provided?	_____	_____	_____
3. Does the project require a waterfront site?	_____	_____	_____
4. Does it supplant a recreational or maritime use?	_____	_____	_____
5. Do essential public services and facilities presently exist at or near the site?	_____	_____	_____
6. Is it located in a flood prone area?	_____	_____	_____
7. Is it located in an area of high erosion?	_____	_____	_____
b) If the project site is publicly owned:			
1. Will the project protect, maintain and/or increase the level and industrial facilities into coastal facilities?	_____	_____	_____
2. If located in the foreshore, will access to those and adjacent lands be provided?	_____	_____	_____
3. Will it involve the siting and construction of major energy facilities?	_____	_____	_____
4. Will it involve the discharge of effluent from major steam electric generating and industrial facilities into coastal facilities?	_____	_____	_____
c) Is the project site presently used by the community neighborhood as an open space or recreation area?	_____	_____	_____
d) Does the present site offer or include scenic views or vistas known to be important to the community?	_____	_____	_____
e) Is the project site presently used for commercial fishing or fish processing?	_____	_____	_____
f) Will the surface area of any waterways or wetland area be increased or decreased by the proposals?	_____	_____	_____
g) Does any mature forest (over 100 years old) or other locally important vegetation exist on this site which will be removed by the project?	_____	_____	_____
h) Will the project involve any waste discharges into coastal waters?	_____	_____	_____
i) Does the project involve surface or subsurface liquid waste disposal?	_____	_____	_____
j) Does the project involve transport, storage, treatment or disposal of solid waste or hazardous materials?	_____	_____	_____
k) Does the project involve shipment or storage of petroleum products?	_____	_____	_____

4. Project (continued)

	<u>YES</u>	<u>NO</u>	<u>N/A</u>
l) Does the project involve discharge of toxic hazardous substances or other pollutants into coastal waters?	_____	_____	_____
m) Does the project involve or change existing ice management practices?	_____	_____	_____
n) Will the project affect any area designated as a tidal or freshwater wetland?	_____	_____	_____
o) Will the project alter drainage flow, patterns or surface water runoff on or from the site?	_____	_____	_____
p) Will best management practices be utilized to control storm water runoff into coastal waters?	_____	_____	_____
q) Will the project utilize or affect the quality or quantity of sole source or surface water supplies?	_____	_____	_____
r) Will the project cause emissions which exceed federal or state air quality standards or generate significant amounts of nitrates or sulfates?	_____	_____	_____

D. REMARKS OR ADDITIONAL INFORMATION.

For questions answered “yes” in Section C, explain methods you will undertake to reduce adverse effects. Review the LWRP to see if the project is consistent with each policy. List policies the project is not consistent with and explain all mitigating actions.

(Add any additional sheets necessary to complete this form)

E. SUBMISSION REQUIREMENTS.

The final version of this form shall be sent to the Department of State (*New York State Dept. of State, Coastal Management Program, 162 Washington Avenue, Albany, NY 12231*) if any question in Section C is answered “yes” and either of the following conditions is met.

- Section B.1 (a) or B.1 (b) is checked **OR**
- Section B.1 (c) and B.11 is answered “yes”

=====

If assistance or further information is needed to complete this form, please contact the Village Engineer at (914) 271-4783.

Preparer's Name: _____

Title: _____

Agency: _____

Telephone No.: (____) _____ E-mail: _____

Date: _____

MTA Task Order 11: Hudson Line Signal Improvements
Croton-Harmon to Poughkeepsie Signal System II Project
Westchester, Putnam, and Dutchess Counties

Croton-on-Hudson Local Waterfront Revitalization Program (LWRP)

Metropolitan Transportation Authority Construction & Development (MTA C&D) and Metro-North Railroad (MNR) are proposing to implement a Signal Systems Project (the Project), which would involve replacing the existing signal system with a high-capacity vital cab signaling system with centralized traffic control (CTC) between Croton-Harmon and Poughkeepsie, encompassing approximately 43 miles (the Project site or Project corridor). The Project involves performing improvements at 148 locations within the existing railroad right-of-way (ROW), with some locations requiring temporary or permanent easements. Work would be performed within Westchester, Putnam, and Dutchess Counties.

A portion of the project site would be located within the Village of Croton-on-Hudson and is subject to its LWRP, as shown in Figure 7A. An assessment of the Project's consistency with the applicable policies of the LWRP is provided below. As described below, the Project is consistent with LWRP policies. Figures 7A-7D show the Coastal Area Boundary, Significant Coastal Fish & Wildlife Habitats, and LWRPs throughout the Project corridor. Project plans showing the proposed work within Croton-on-Hudson are attached.

Policy 1: *Restore, revitalize, and redevelop deteriorated and underutilized waterfront areas for commercial, industrial, cultural, recreational and other compatible uses.*

Policy 1A: *Encourage integrated development of Village property to assure fulfillment of requirements relating to parking and accessory uses of Metro-North train station, while facilitating public access to the bay area and recreational use.*

Policy 1B: *Encourage restoration of deteriorating structures related to railroad use and assure appropriate maintenance and screening to reduce visual impact.*

The Village-owned land adjacent to the parking lots at the Croton-Harmon MNR station is an important recreational resource for the Village. The Project would not affect this resource, and it would not affect the public's access to the bay area. Additionally, the Project directly supports Policy 1B by updating the components of the MNR signal system, which has reached its useful life and is in need of replacement to ensure continued reliable service in the future. The Project would not add any additional visual intrusions to the viewsheds of the Hudson River from the Village. Thus, the Project is consistent with Policies 1, 1A, and 1B.

Policy 7: *Significant coastal fish and wildlife habitats will be protected, preserved, and, where practical, restored so as to maintain their viability as habitats.*

Policy 7A: *The quality of the Croton River and Bay Significant Coastal Fish and Wildlife Habitat and Haverstraw Bay Significant Fish and Wildlife Habitat shall be protected and improved for conservation, economic, aesthetic, recreational, and other public uses and values. Its resources shall be protected from the threat of pollution, misuse, and mismanagement.*

Policy 7B: *Materials that can degrade water quality and degrade or destroy the ecological system of the Croton River and Bay Significant Fish and Wildlife Habitat and the Haverstraw Bay Significant Fish and Wildlife Habitat shall not be disposed of or allowed to drain in, or on land within, the area of influence in the significant fish and wildlife habitats.*

Policy 7C: *Storage of materials that can degrade water quality and degrade or destroy the ecological system of the Croton River and Bay Significant Fish and Wildlife Habitat or Haverstraw Bay Significant Fish and Wildlife Habitat shall not be permitted within the area of influence of the habitat unless best available technology is used to prevent adverse impacts to the habitat.*

Policy 7D: *Restoration of degraded ecological elements of the Croton River and Bay and Haverstraw Bay Significant Fish and Wildlife Habitats and shorelands shall be included in any programs for cleanup of any adjacent toxic and hazardous waste sites.*

Policy 7E: *Runoff from public and private parking lots and from storm sewer overflows shall be effectively managed so as to prevent oil, grease, and other contaminants from polluting surface and ground water and impact to the significant fish and wildlife habitats.*

Policy 7F: *Construction activity of any kind must not cause a measurable increase in erosion or flooding at the site of such activity, or impact other locations. Construction activity in the Croton River and Hudson River spawning areas shall be timed so that spawning of anadromous fish species and shellfish will not be adversely affected.*

Policy 7G: *Construction activity of any kind must not cause significant degradation of water quality or impact identified significant fish and wildlife habitats.*

The proposed work within the Village of Croton-on-Hudson will include the installation and maintenance of existing and proposed signal equipment and fences at various locations north of, south of, and at the Croton-Harmon MNR Station. Permanent easements and temporary staging areas are required for the proposed work. Work will occur adjacent to the Croton River and Bay and Haverstraw Bay Significant Fish and Wildlife Habitats (Figure 7A). The work will occur within an active rail corridor that is already disturbed, and land disturbance will be minimal. It will require minor in-water work at several locations for the placement of footings for platforms within the Hudson River. Work will adhere to any in-water work restrictions

recommended by NYSDEC and USACE.¹ Soil erosion and sediment control measures implemented prior to construction, including silt fences, erosion protection matting, inlet sediment control bags, hay bales, filter socks, turbidity curtains, and sediment filter bags, will reduce the amount of sediment entering the Hudson River and nearby wetlands. The proposed work will not impair the viability of either area or affect these habitats by changing their physical, biological, or chemical parameters. Thus, the Project is consistent with Policies 7 and 7A-7G.

Policy 8: *Protect fish and wildlife resources in the coastal area from the introduction of hazardous wastes and other pollutants which bio-accumulate in the food chain or which cause significant sub-lethal or lethal effect on those resources.*

This Project will not result in the release of pollutants or hazardous wastes into coastal waters. Soil and construction debris generated as a result of construction activities will be properly managed (e.g., handled, tested, transported, and disposed of) in accordance with all applicable regulations and MTA C&D's standard waste management practices. Pesticides, herbicides, insecticides, and fertilizers are not anticipated to be used during operation or construction. The chosen contractor will utilize removal methods and containment systems that eliminate or minimize the risk of degradation of natural resources, including turbidity curtains and filter socks. Thus, the Project is consistent with Policy 8.

Policy 11: *Buildings and other structures will be sited in the coastal area so as to minimize damage to property and the endangering of human lives caused by flooding and erosion.*

Policy 12: *Activities or development in the coastal area will be undertaken so as to minimize damage to natural resources and property from flooding and erosion by protecting natural protective features including beaches, dunes, barrier islands and bluffs.*

Policy 12A: *Every effort should be made to protect Croton Point, a natural protective barrier to Croton Bay from activities or development that would increase erosion of or flooding of the point.*

Portions of the project corridor within the Village are mapped within a 100-year floodplain (Zone AE or Zone A) and 500-year floodplain. No coastal erosion hazard areas are designated within Croton-on-Hudson. The Project will require very minor in-water work at several locations for the placement of footings for platforms within the Hudson River. Land disturbance will be minimal, and the overall use of the land will remain the same, as an active rail line. Flood and waterproofing measures will be incorporated into the design where appropriate. These efforts will be made to minimize damage to property and damage to natural resources. Work will not occur on Croton

¹ Pursuant to PAL Section 1266(11), MTA MNR is not subject to ECL Articles 24 (FWW) and 25 (TW) and pursuant to ECL Section 15-0501(5) is exempt from Protection of Waters permits. If MTA MNR invokes any or all of these exemptions, MTA MNR will still adhere to NYSDEC guidance and standards.

Point, and the activities will not increase erosion or flooding. Thus, the Project is consistent with Policies 11, 12 and 12A.

Policy 19: *Protect, maintain, and increase the level and types of access to public water-related recreation resources and facilities.*

Policy 19A: *Encourage the linkage of open space from upland areas to and along the Hudson and Croton Rivers in the form of a trail or walkway system.*

Policy 19B: *Increase public access to areas that offer physical and visual connection to the Hudson River or Croton River and Bay.*

Policy 19C: *Encourage the improvement of public transportation, when feasible, where water-dependent and water-enhanced recreation activities are located.*

Policy 19D: *Improve and maintain access to Croton River and Bay at the Village-owned Echo Canoe Launch south of the Village parking lots at the Croton-Harmon Station.*

Policy 20: *Access to the publicly owned foreshore and to lands immediately adjacent to the foreshore or the water's edge that are publicly-owned shall be provided and it should be provided in a manner compatible with adjoining uses.*

The Project improves public transportation by upgrading MNR's existing signal system, which has reached the end of its useful life. While the Project is not increasing public access, it will maintain the level of access to public water-related recreation resources and facilities in the Village, as well as publicly owned land adjacent to the water's edge. Existing and future access to these resources will not be reduced or eliminated by the Project, which will maintain access to these resources via safe and reliable MNR service. Access south of the Village parking lots at the Croton-Harmon Station will be maintained. Thus, the Project is consistent with Policies 19, 19A-19D, and 20.

Policy 24: *Prevent impairment of scenic resources of statewide significance.*

Policy 25: *Protect, restore or enhance natural and manmade resources which are not identified as being of statewide significance, but which contribute to the overall scenic quality of the coastal area.*

While there are no scenic resources of statewide significance located within Croton-on-Hudson, the Hudson Highlands SASS is located adjacent to the City's waterfront on the Hudson River. The Project will not affect the beauty of this important scenic resource, reduce identified views to the resource, or diminish the scenic quality of the resource. Further, pursuant to Policy 25, none of the natural or manmade resources in the Village would be affected by the proposed work. None of the proposed signal structures, fences, or signage would reduce identified views or diminish the scenic quality of the coastal area. Thus, the Project is consistent with Policies 24 and 25.

Policy 30: *Municipal, industrial, and commercial discharge of pollutants, including but not limited to, toxic and hazardous substances, into coastal waters will conform to State and National water quality standards.*

Policy 30A: *Existing rail services and transportation-related facilities shall not dispose of any regulated materials in coastal waters until all such regulated materials have been tested by the State for conformance with water quality standards.*

The Project will not result in the release of pollutants into coastal waters. Soil and construction debris generated as a result of construction activities will be properly managed (e.g., handled, tested, transported, and disposed of) in accordance with all applicable regulations and MTA C&D's standard waste management practices. Pesticides, herbicides, insecticides, and fertilizers are not anticipated to be used during operation or construction. Construction materials and equipment will be stored in locations that do not create risks to public health or the environment. Material transport off-site for disposal will be conducted in accordance with Federal, State, and local requirements. This includes properly licensed haulers and trucks, required placarding, approved truck routes, and manifesting. The chosen contractor will utilize removal methods and containment systems that eliminate or minimize the risk of human exposure to contaminants, dust, hazardous materials, and/or debris generated from construction, as well as potential degradation of natural resources, as required. The contractor will also abide by MTA C&D's waste disposal requirements. Thus, the Project is consistent with Policies 30 and 30A.

Policy 35: *Dredging and filling in coastal waters and disposal of dredged material will be undertaken in a manner that meets existing State permit requirements, and protects significant fish and wildlife habitats, scenic resources, natural protective features, important agricultural lands, and wetlands.*

The Project will require minor in-water work at several locations for the placement of footings for platforms within the Hudson River. No dredging is required. The work will be undertaken in a manner that meets existing New York State permitting requirements, including adherence to any in-water work restrictions during construction. Thus, the Project is consistent with Policy 35.

Policy 44: *Preserve and protect tidal and freshwater wetlands and preserve the benefits derived from these areas.*


Policy 44A: *Wetlands, water bodies and watercourses shall be protected by preventing damage from erosion or siltation, minimizing disturbance, preserving natural habitats and protecting against flood and pollution.*

Based on use of the NYSDEC Environmental Resource Mapper, the USFWS NWI Mapper, and high-resolution aerial imagery of the Project site, the limited in-water work for the installation of signal platforms and upgrades with the Project work areas is anticipated to have temporary minor impacts to open water areas and wetlands. Soil erosion and sediment control measures will be implemented prior to construction to reduce the amount of sediment entering the Hudson River

and nearby wetlands. Permits for in-water work will be obtained from NYSDEC and USACE, and the Project will comply with all permit conditions.² Thus, the Project is consistent with Policies 44 and 44A.

² Pursuant to PAL Section 1266(11), MTA-MNR is not subject to ECL Articles 24 (FWW) and 25 (TW) and pursuant to ECL Section 15-0501(5) is exempt from Protection of Waters permits. If MTA-MNR invokes any or all of these exemptions, MTA MNR will still adhere to NYSDEC guidance and standards.


Path: Q:\50159384\MTA C&D D-81658\50191888 Task Order 11 - Hudson Line\GIS\ArcPro Maps\Z_HudsonLine_SignalUpgrades_CoastalArea_SignificantFishHabitat_LWFRP.aprx

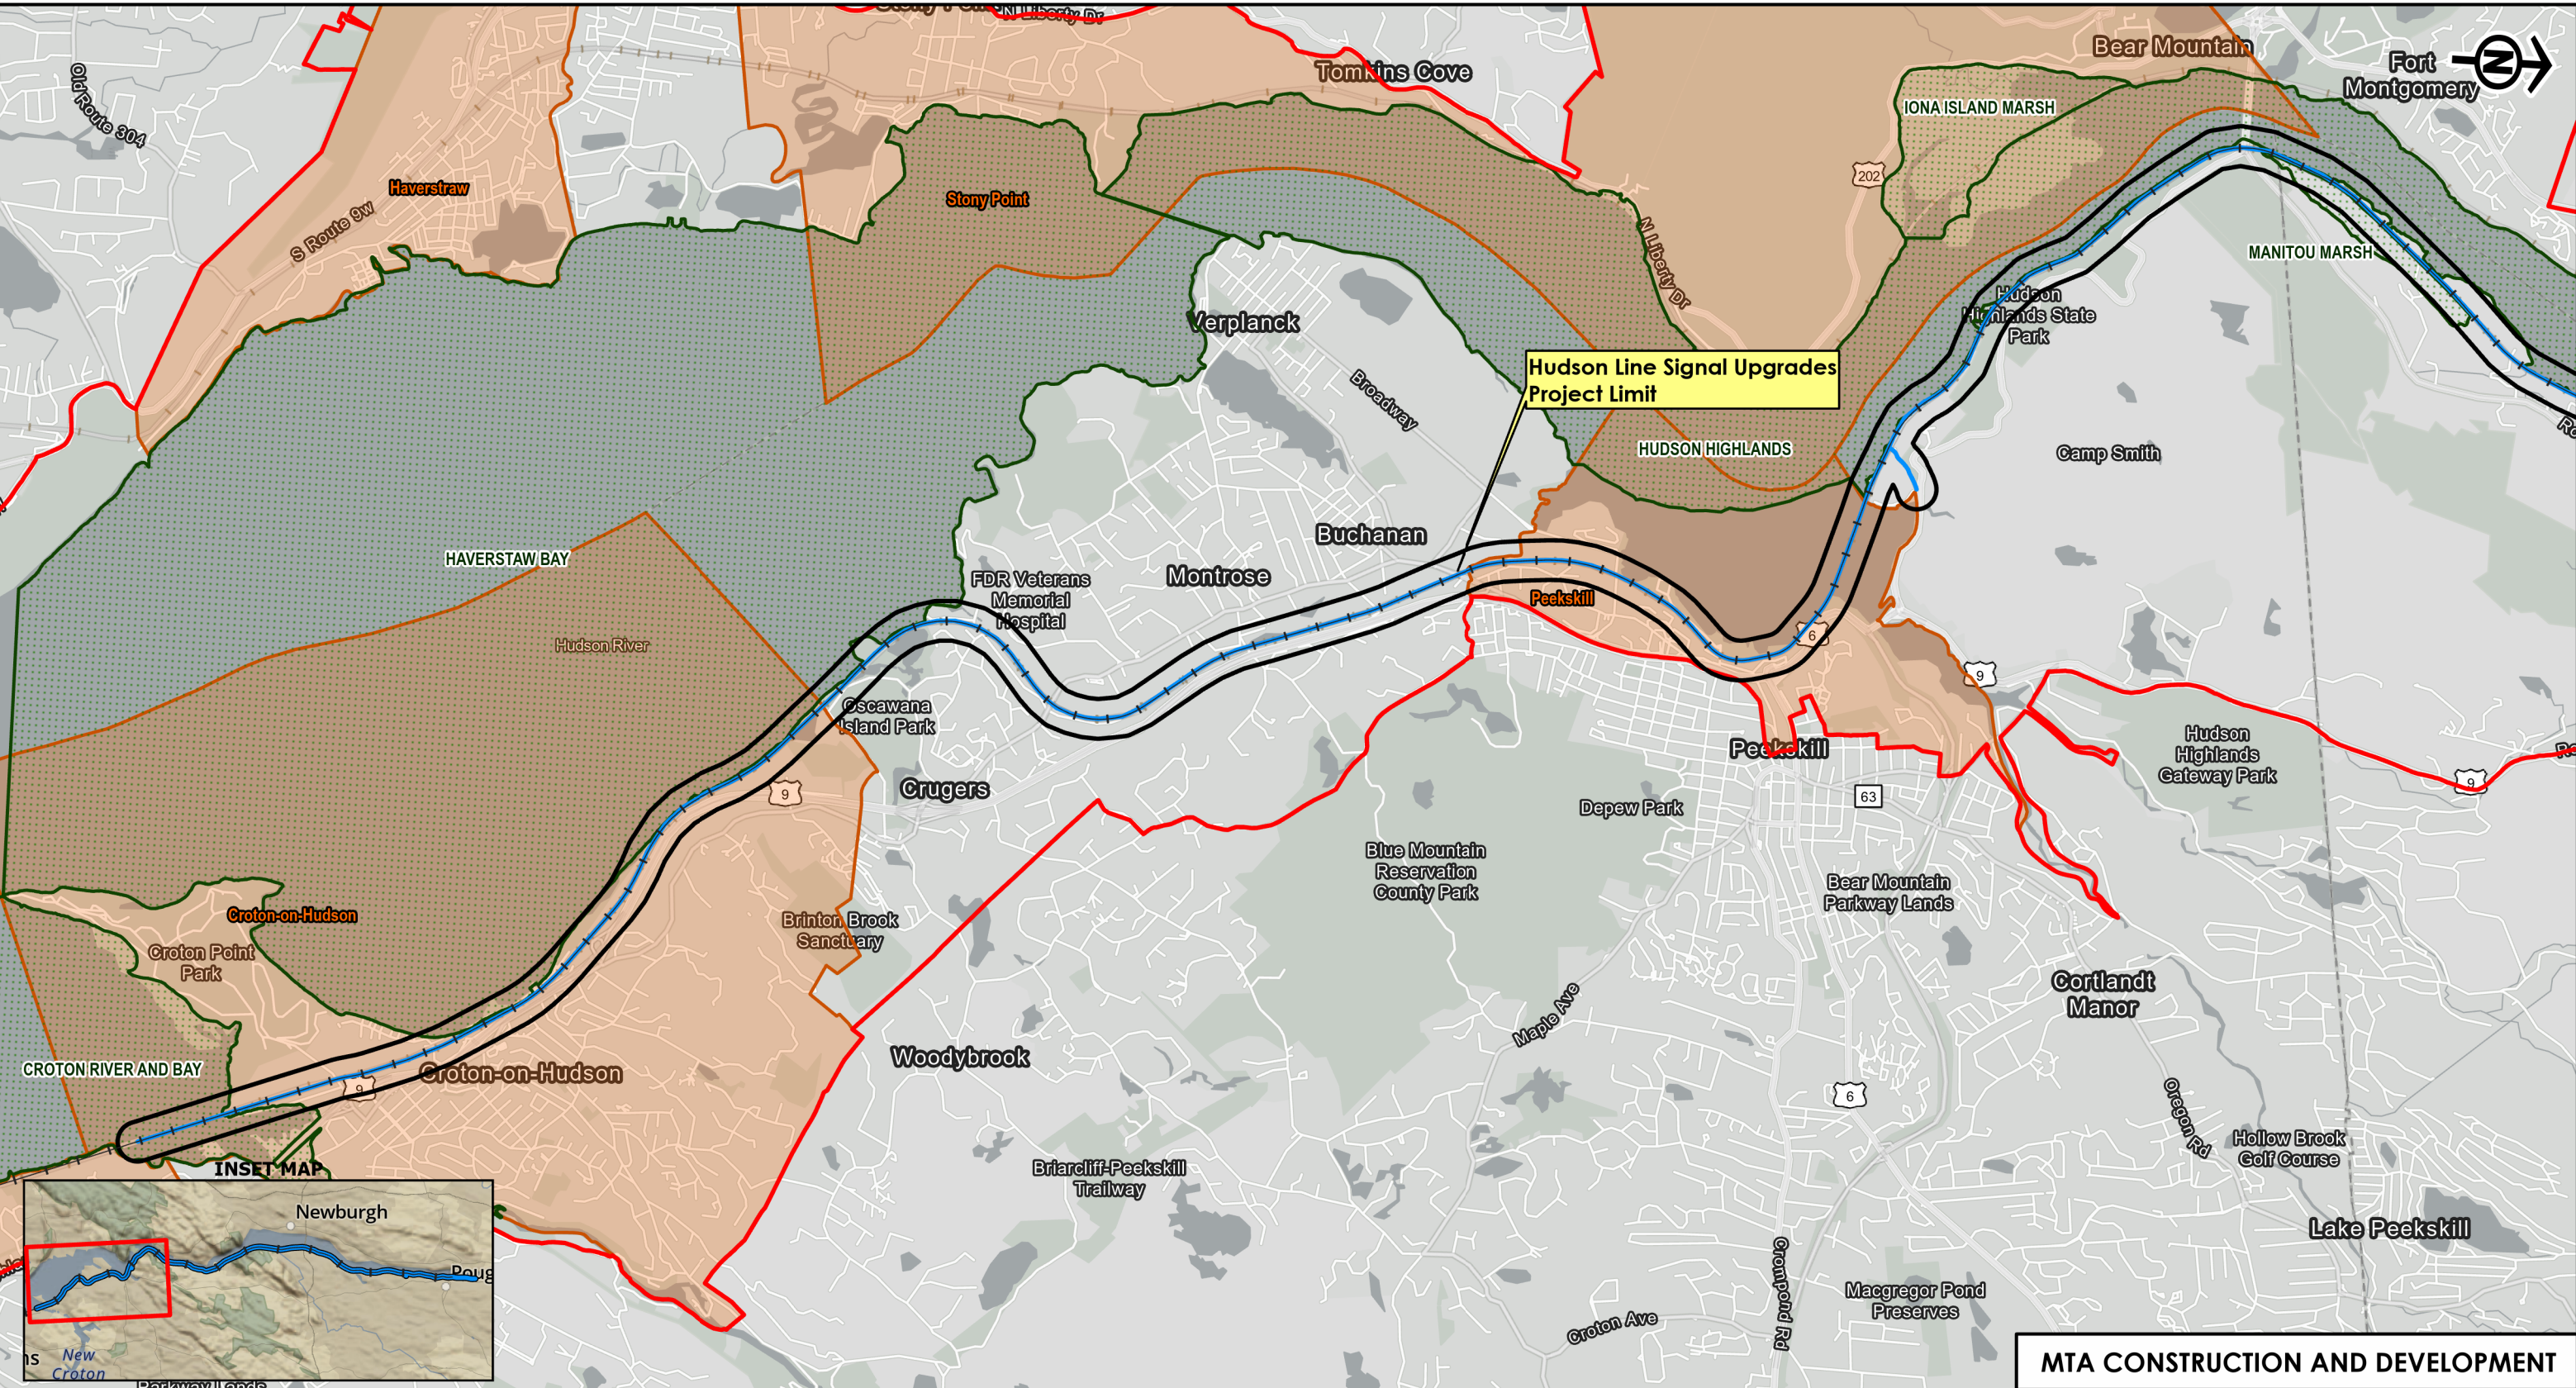

LEGEND
— Project Corridor
— Hudson Line
Study Area 500 Ft Buffer

Landward Coastal Area Boundary
Significant Coastal Fish & Wildlife Habitats - NY

Communities with Local Waterfront Revitalization Programs
Federally Approved Coastal LWRP

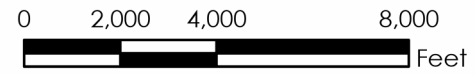



MTA CONSTRUCTION AND DEVELOPMENT
COASTAL AREA, SIGNIFICANT COASTAL FISH AND WILDLIFE HABITATS, AND LOCAL WATERFRONT REVITALIZATION PLANS
MNR Hudson Line Signal System Upgrades
Croton-Harmon to Poughkeepsie
Between (CP-33) and (CP-75)
Westchester, Putnam & Dutchess County, New York
SCALE: 1" = 4,000'
DATE: May 2026

Dewberry

FIGURE 7A

Source: Light Gray Basemap, ESRI. NYSDEC, New York State Department of State, Office of Planning & Development.

Path: Q:\50159384\MTA C&D D-81658\50191888 Task Order 11 - Hudson Line GIS\ArcPro Maps\7. Hudson Line_SignalUpgrades_CoastalArea_SignificantFishHabitat_LWFRP.aprx

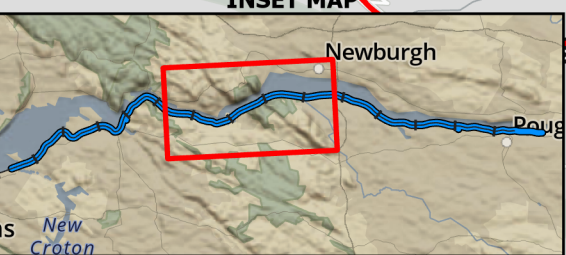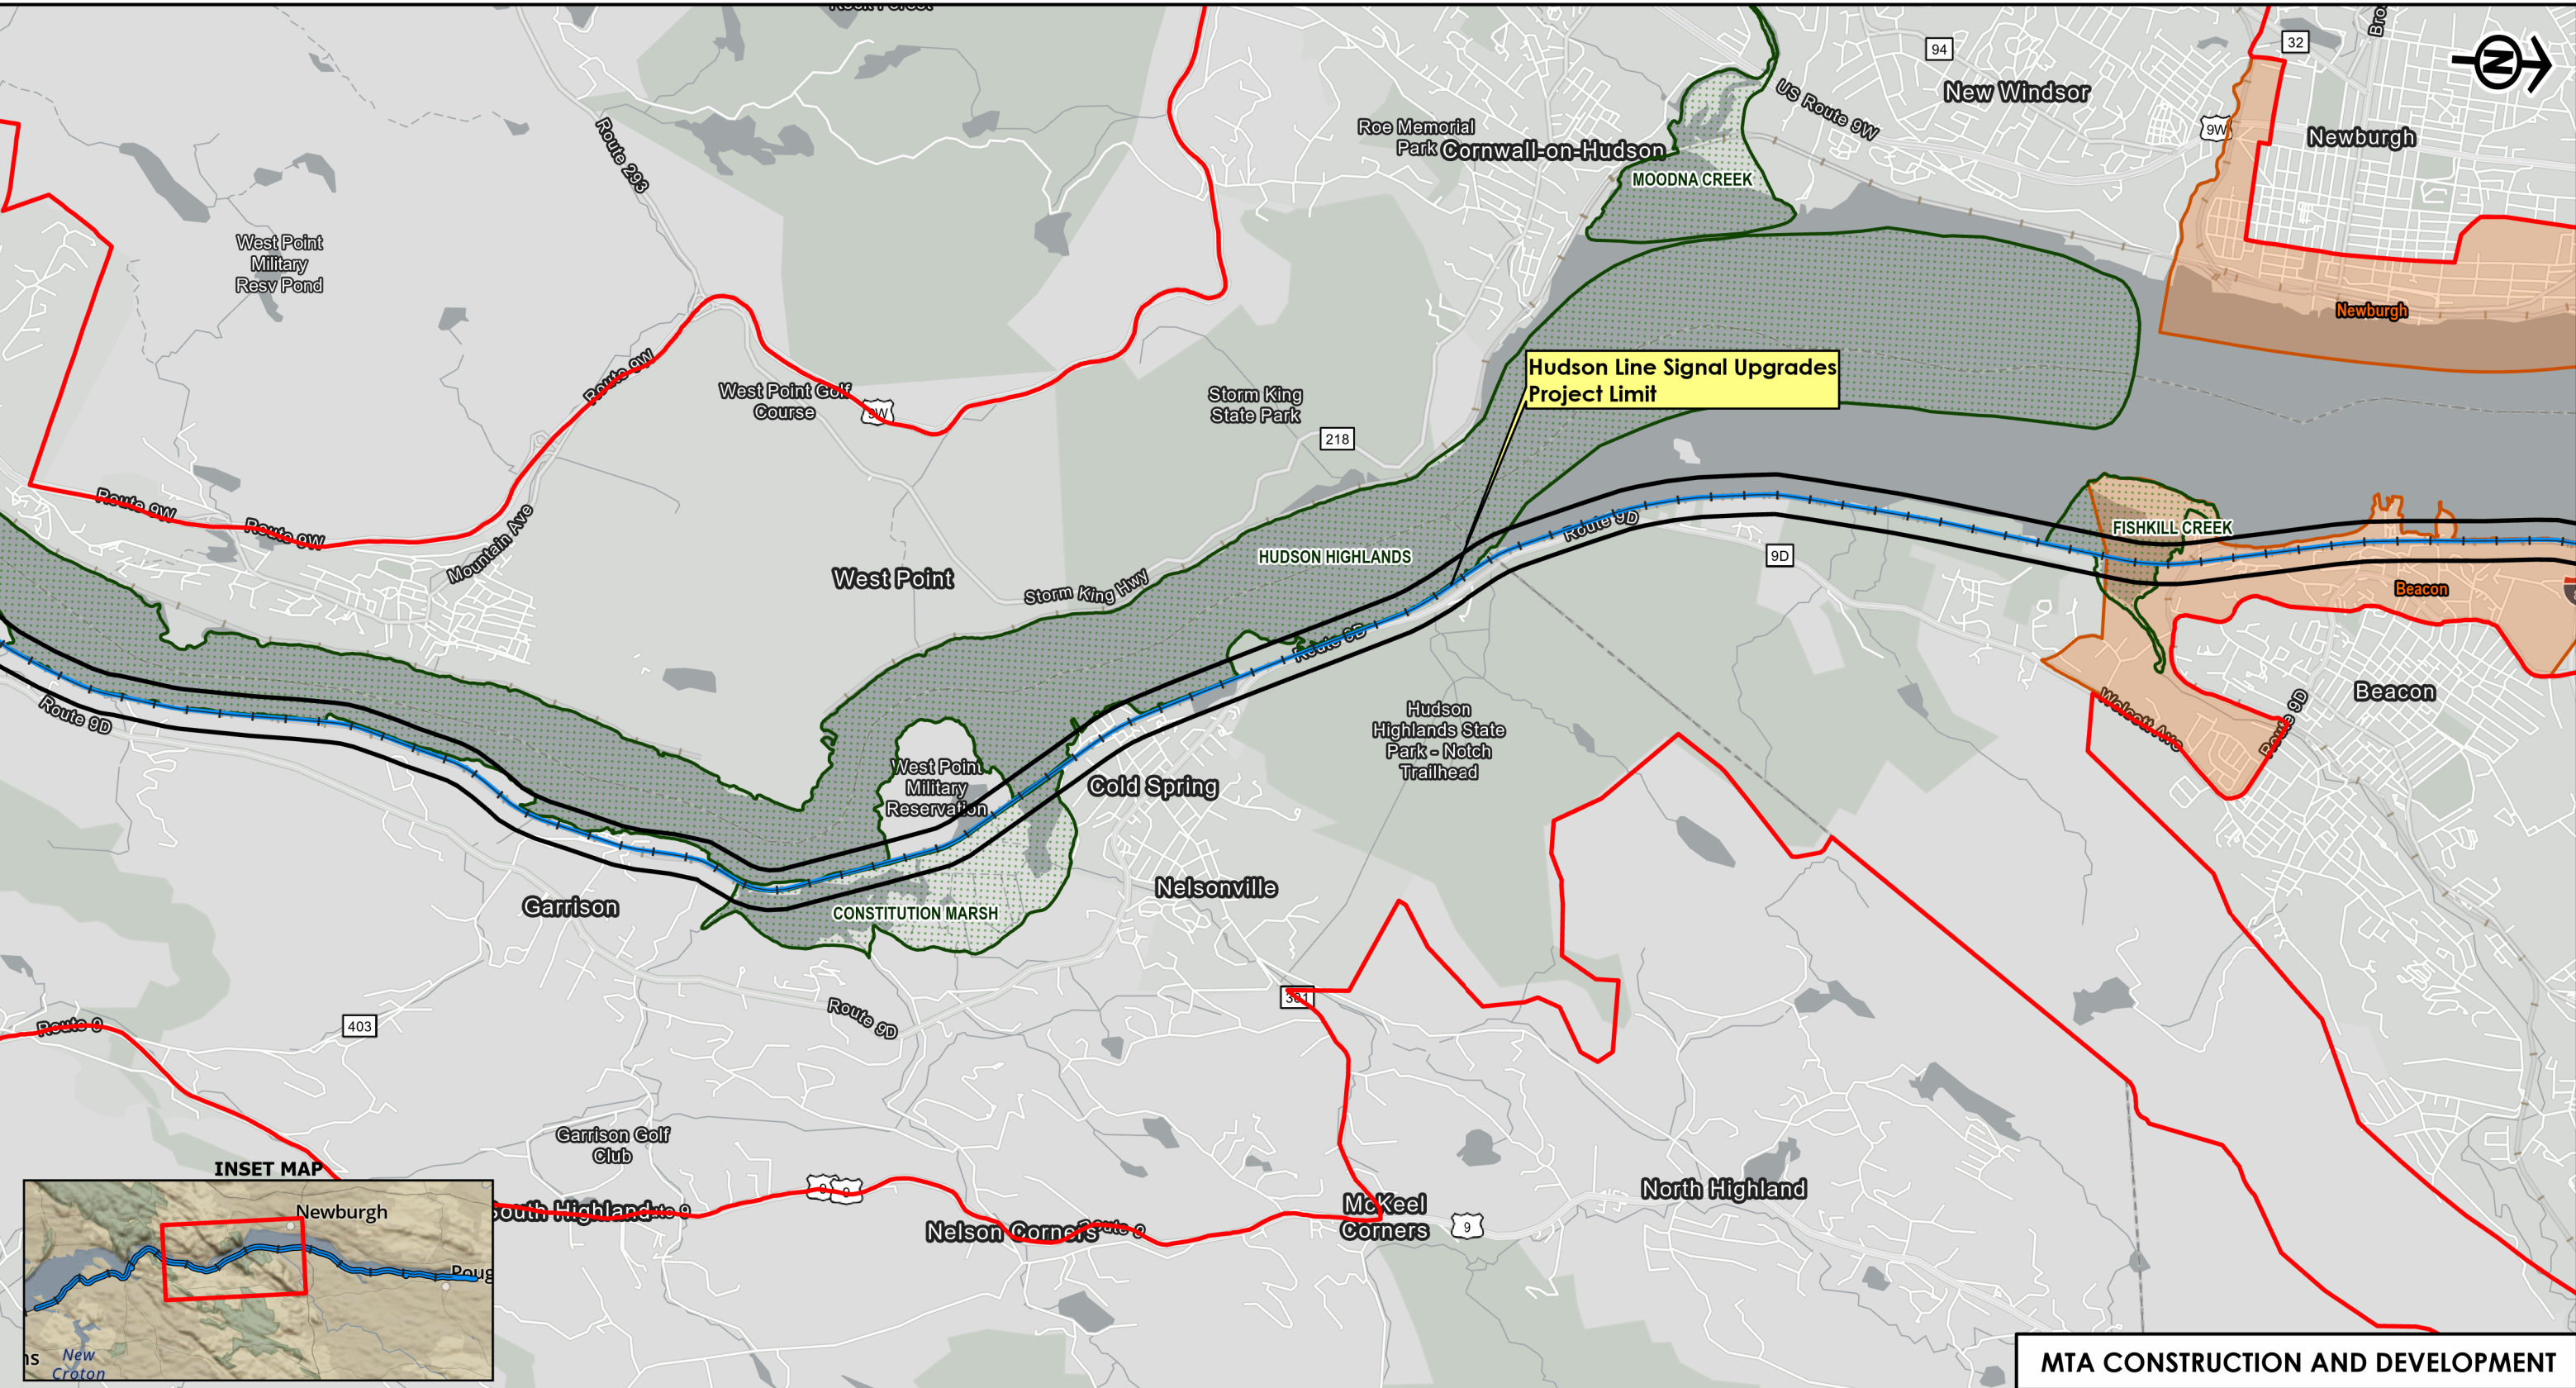

LEGEND

Project Corridor

Landward Coastal Area Boundary


Hudson Line

Significant Coastal Fish & Wildlife Habitats - NY

Communities with Local Waterfront Revitalization Programs

Study Area 500 Ft Buffer

Federally Approved Coastal LWRP

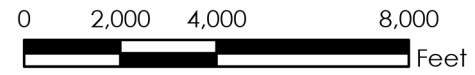

MTA CONSTRUCTION AND DEVELOPMENT

COASTAL AREA, SIGNIFICANT COASTAL FISH AND WILDLIFE HABITATS, AND LOCAL WATERFRONT REVITALIZATION PLANS


MNR Hudson Line Signal System Upgrades
Croton-Harmon to Poughkeepsie
Between (CP-33) and (CP-75)

Westchester, Putnam & Dutchess County, New York
SCALE: 1" = 4,000'



Dewberry

FIGURE 7B

Source: Light Gray Basemap, ESRI, NYSDC, New York State Department of State, Office of Planning & Development.

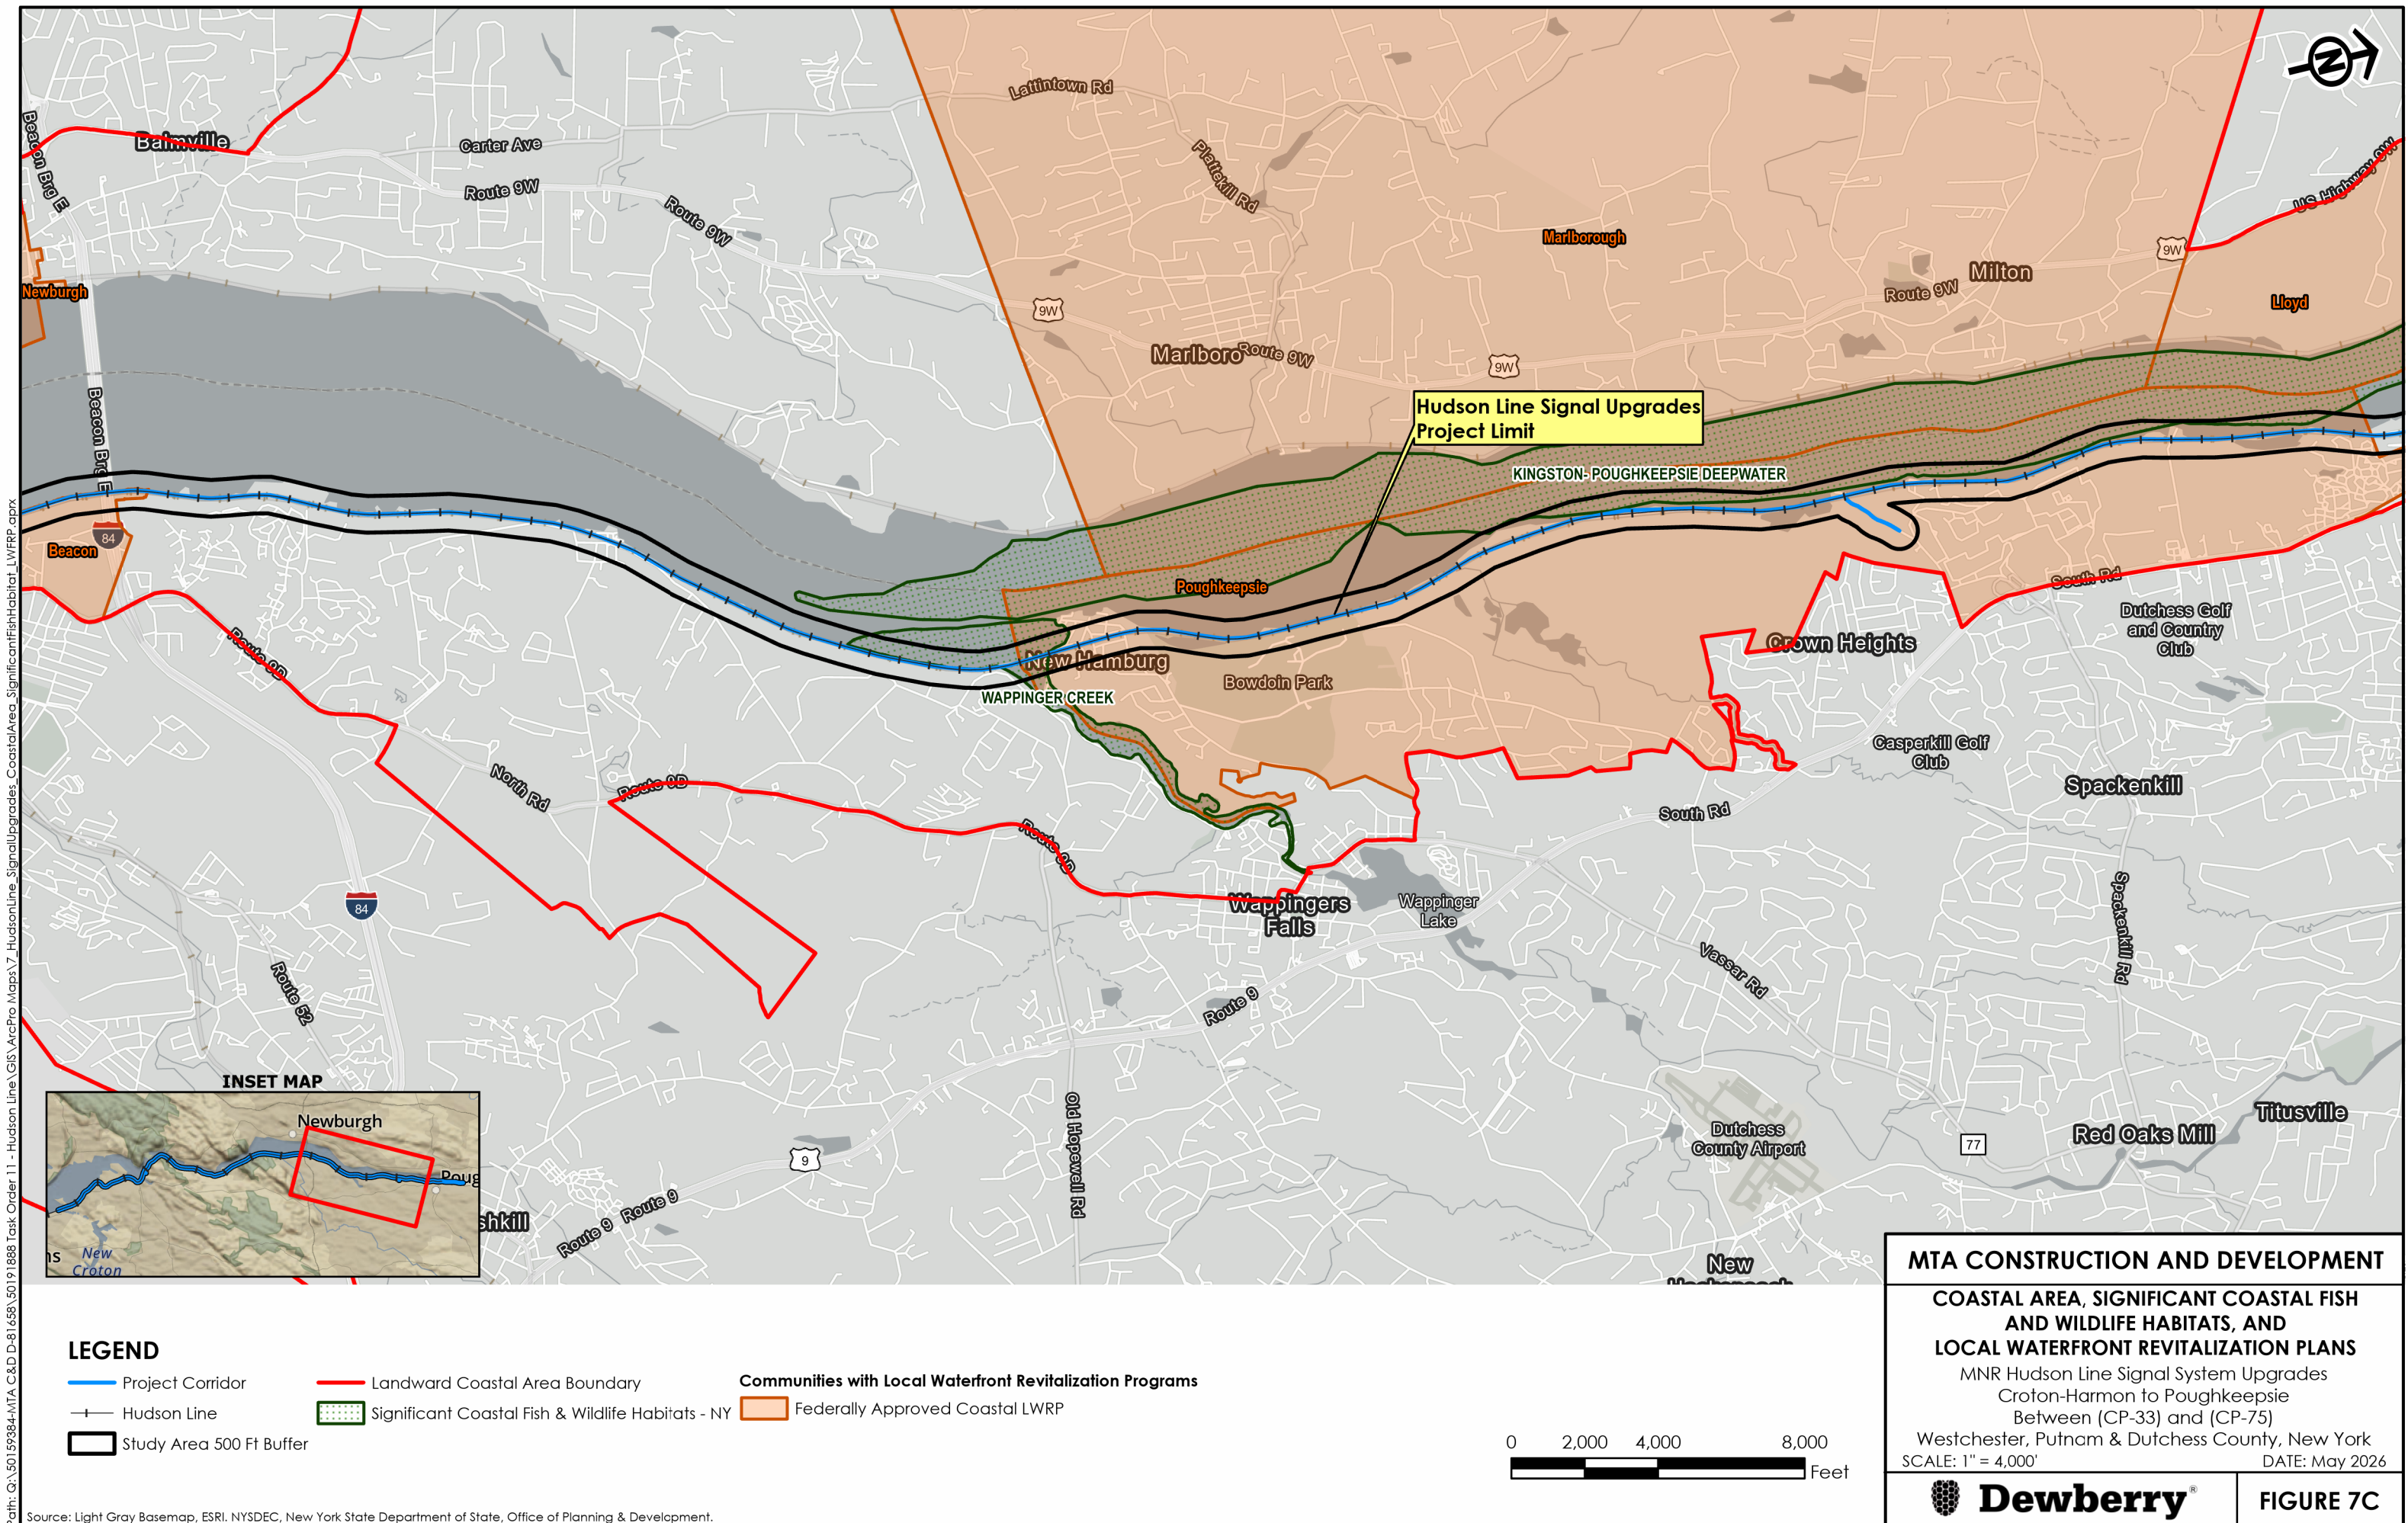

Path: Q:\50159384\MTA C&D D-81658\50191888 Task Order 11 - Hudson Line Signal Upgrades Coastal Area Significant Fish Habitat LWFR.aprx

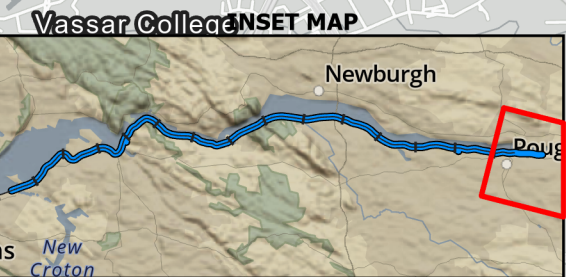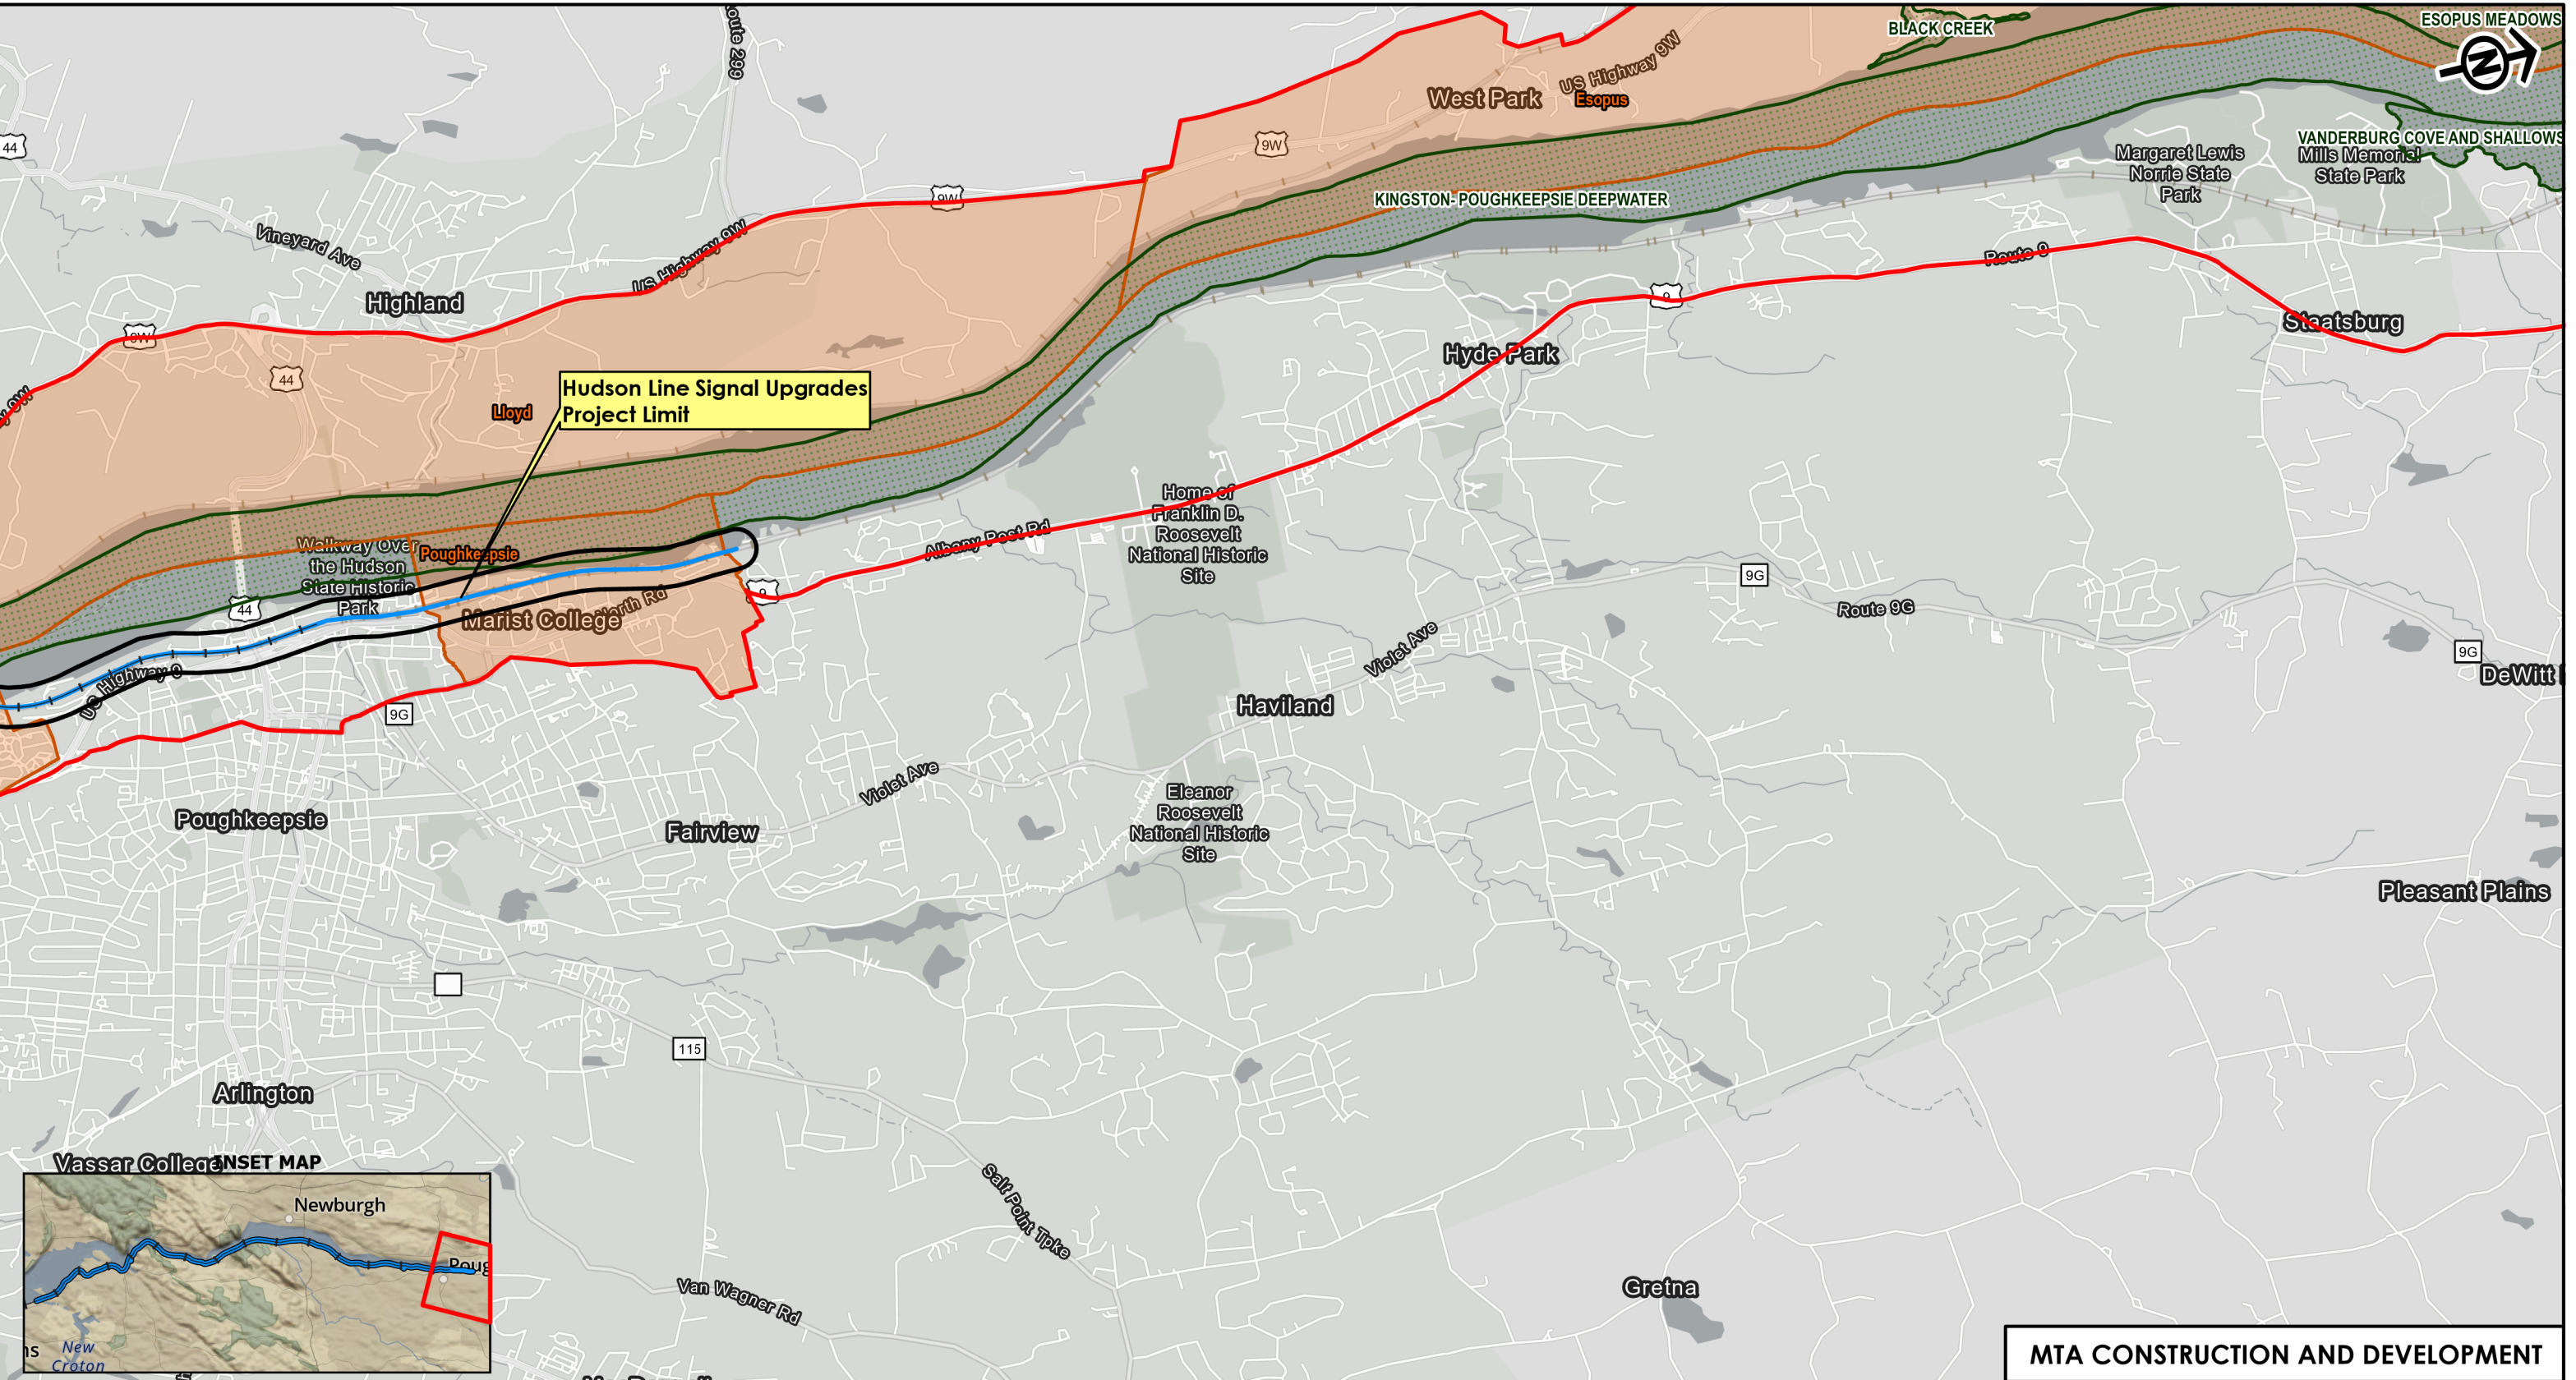


LEGEND
— Project Corridor
— Hudson Line
Study Area 500 Ft Buffer

— Landward Coastal Area Boundary

Significant Coastal Fish & Wildlife Habitats - NY


Communities with Local Waterfront Revitalization Programs
Federally Approved Coastal LWRP

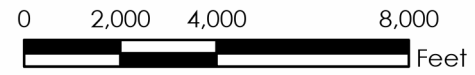

MTA CONSTRUCTION AND DEVELOPMENT
COASTAL AREA, SIGNIFICANT COASTAL FISH AND WILDLIFE HABITATS, AND LOCAL WATERFRONT REVITALIZATION PLANS
MNR Hudson Line Signal System Upgrades
Croton-Harmon to Poughkeepsie
Between (CP-33) and (CP-75)
Westchester, Putnam & Dutchess County, New York
SCALE: 1" = 4,000'
DATE: May 2026

Dewberry

FIGURE 7D

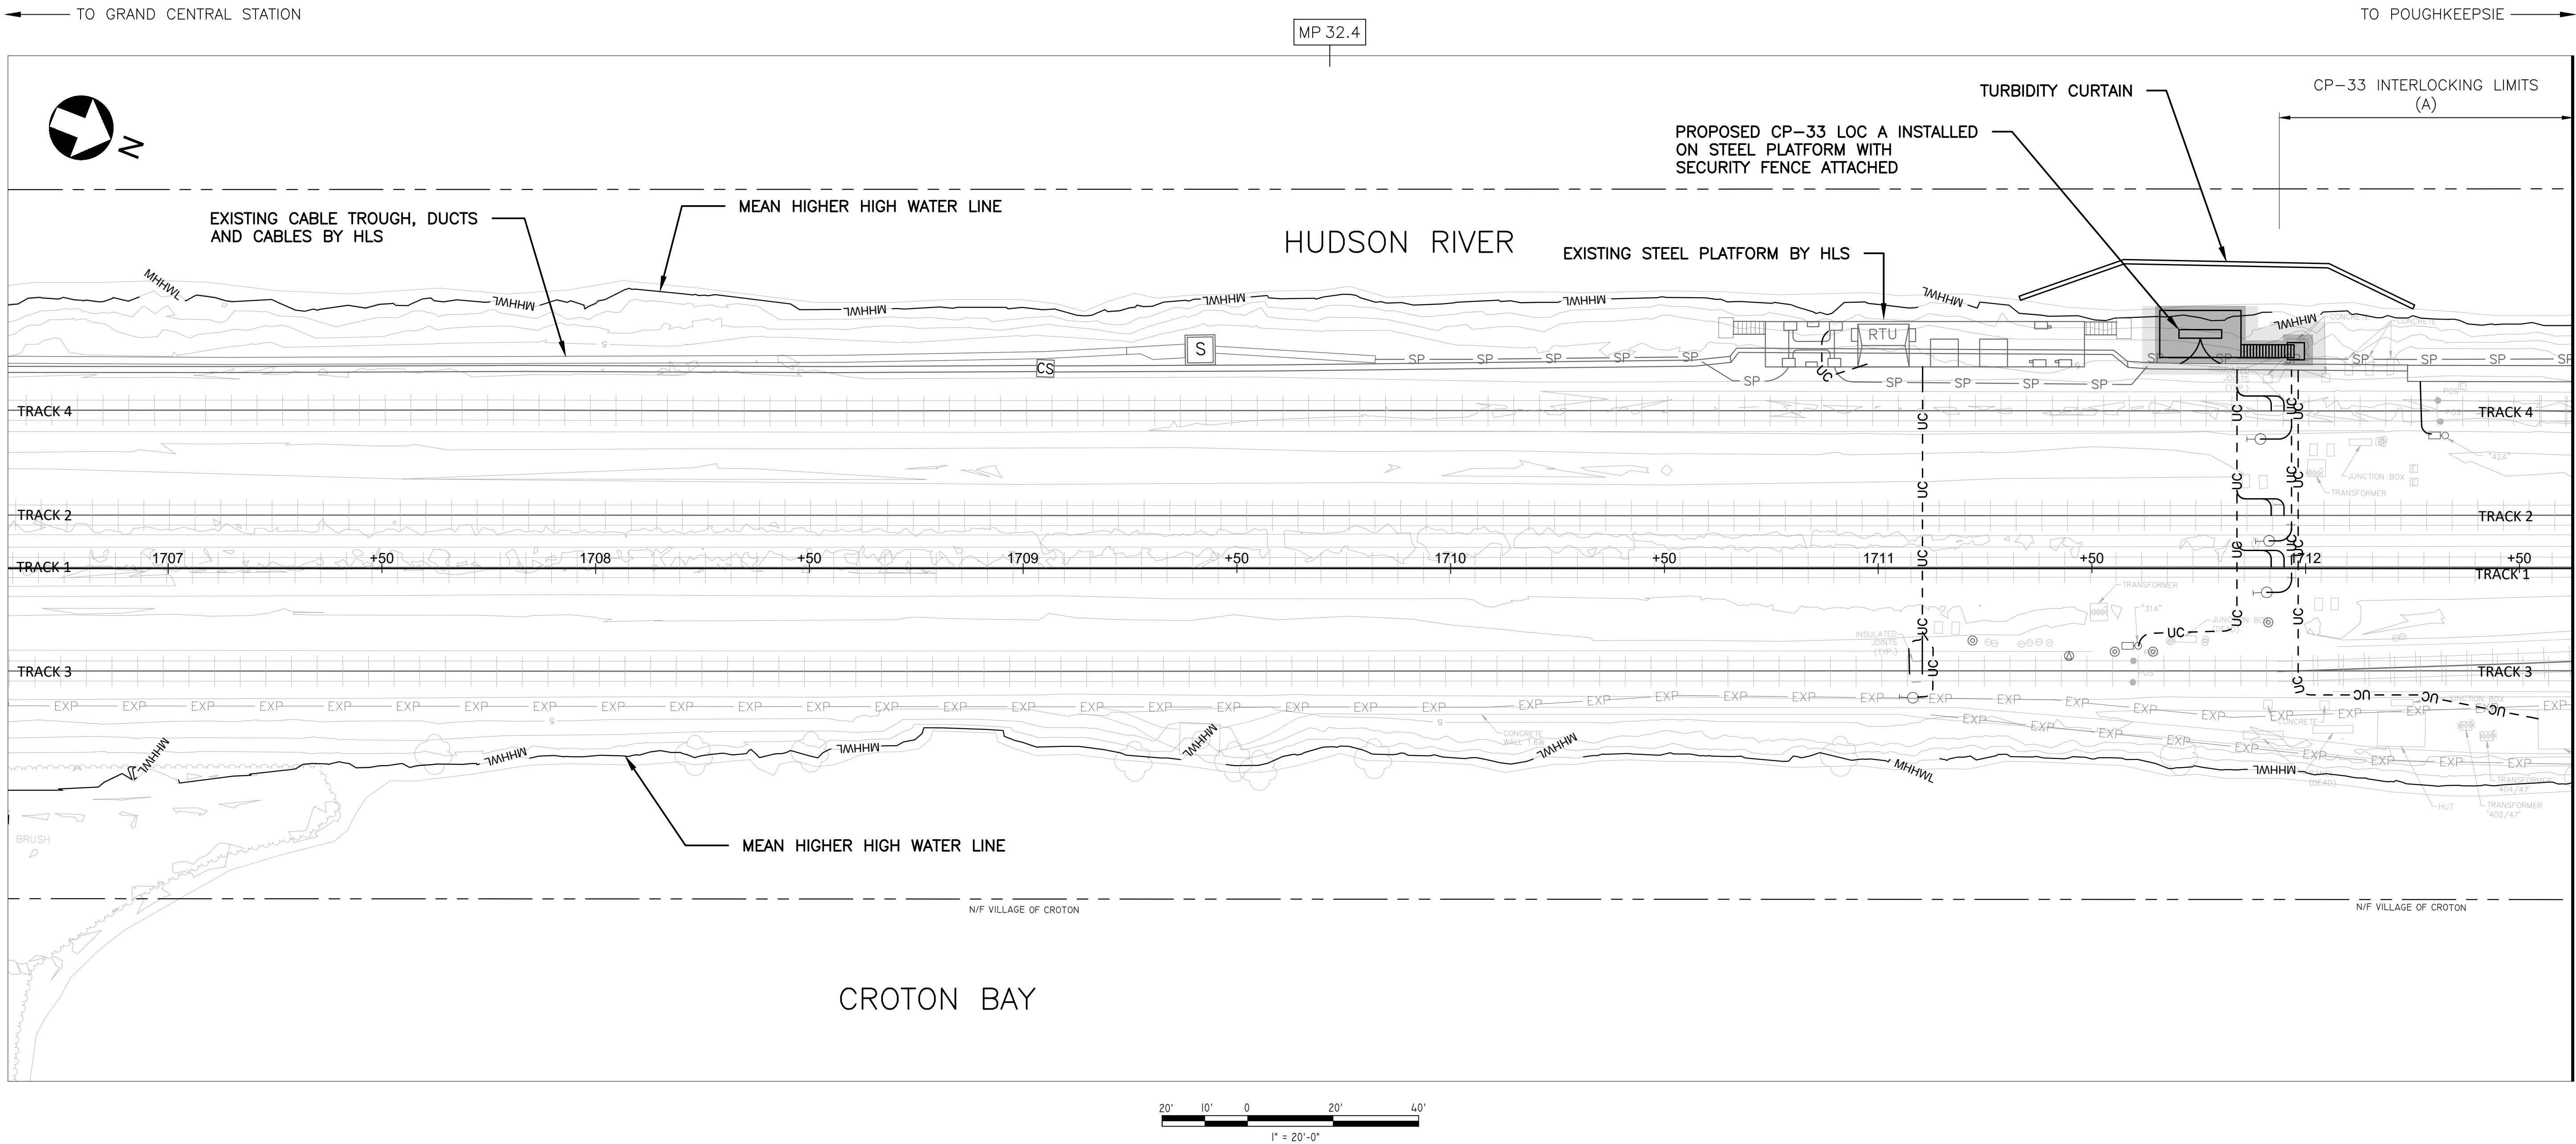


NOTES:

- 1. SANDY PROJECT AS-BUILT INFORMATION BY OTHERS. FIELD CONDITIONS ARE TO BE CONFIRMED.
- 2. REFER TO SYSTEMS SITE PLANS, CIVIL GRADING PLANS AND TRACK & CABLE PLANS FOR ADDITIONAL INFORMATION.
- 3. REFER TO STRUCTURAL PLANS FOR PLATFORM AND FOUNDATION DETAILS.


100% DRAFT

	</
--	--	----

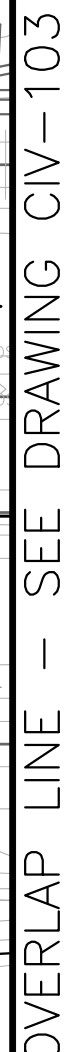

100% DRAFT

c:\pwworking\gfpw01\ajmartin\1137418\CIV-CP33_2.dwg
2/2/2026 5:34:09 PM by ANDREW MARTIN

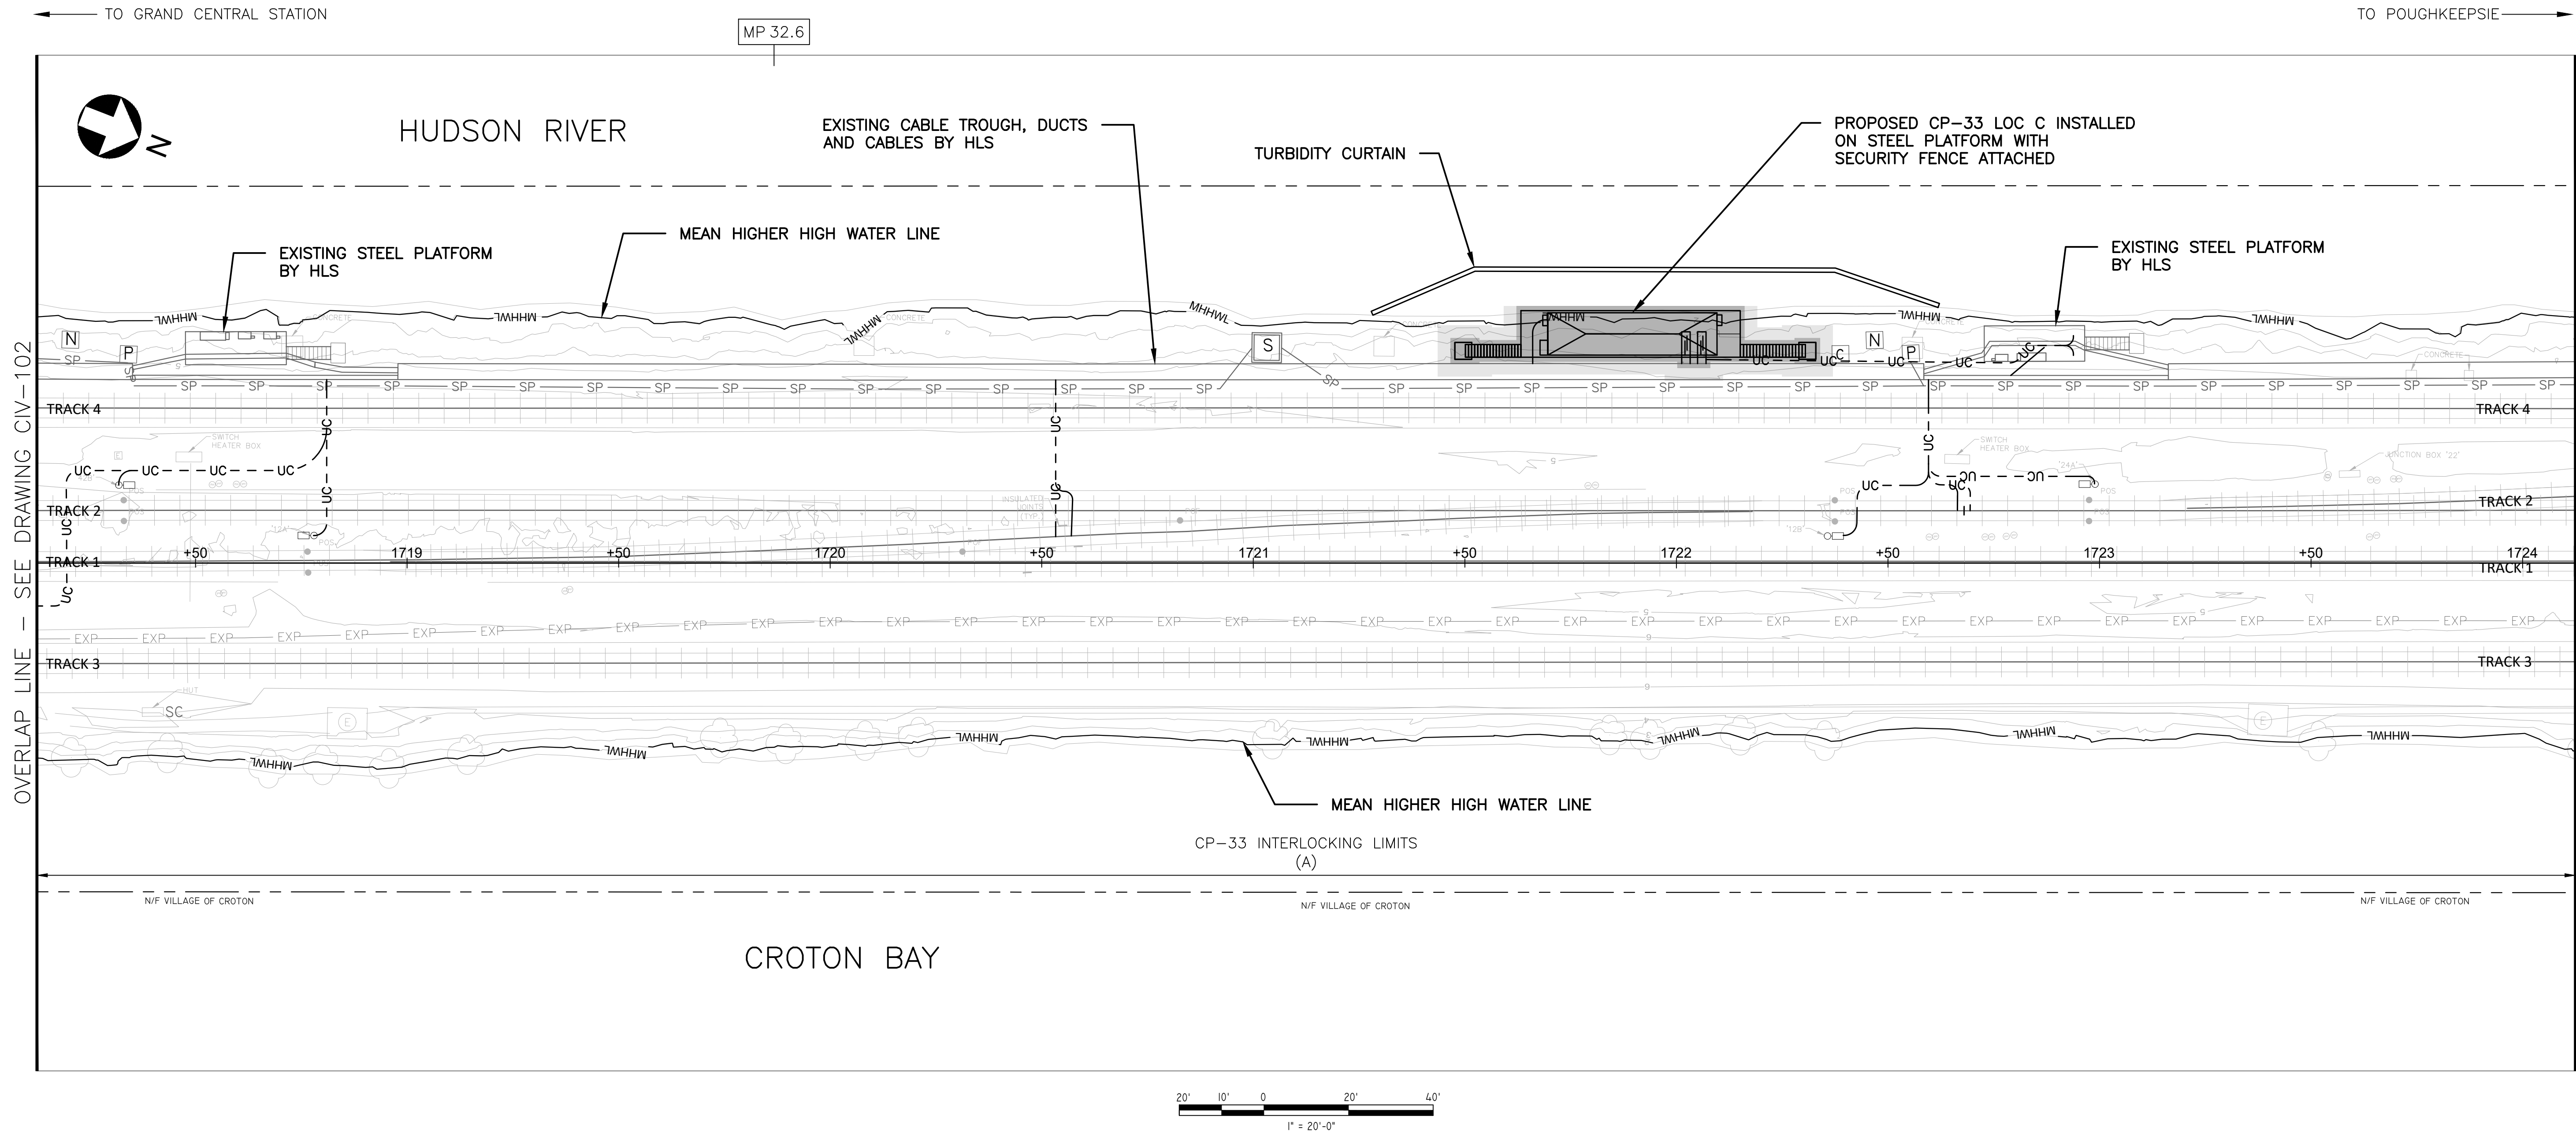


NOTES:

- 1. SANDY PROJECT AS-BUILT INFORMATION BY OTHERS. FIELD CONDITIONS ARE TO BE CONFIRMED.
- 2. REFER TO SYSTEMS SITE PLANS, CIVIL GRADING PLANS AND TRACK & CABLE PLANS FOR ADDITIONAL INFORMATION.
- 3. REFER TO STRUCTURAL PLANS FOR PLATFORM AND FOUNDATION DETAILS.

100% DRAFT

	</
--	--	----

c:\pwworking\gannett\1177418\CIV\CP33_3.dwg
2/3/2026 8:27:59 AM BY ANDREW MARTIN
2/4/2026

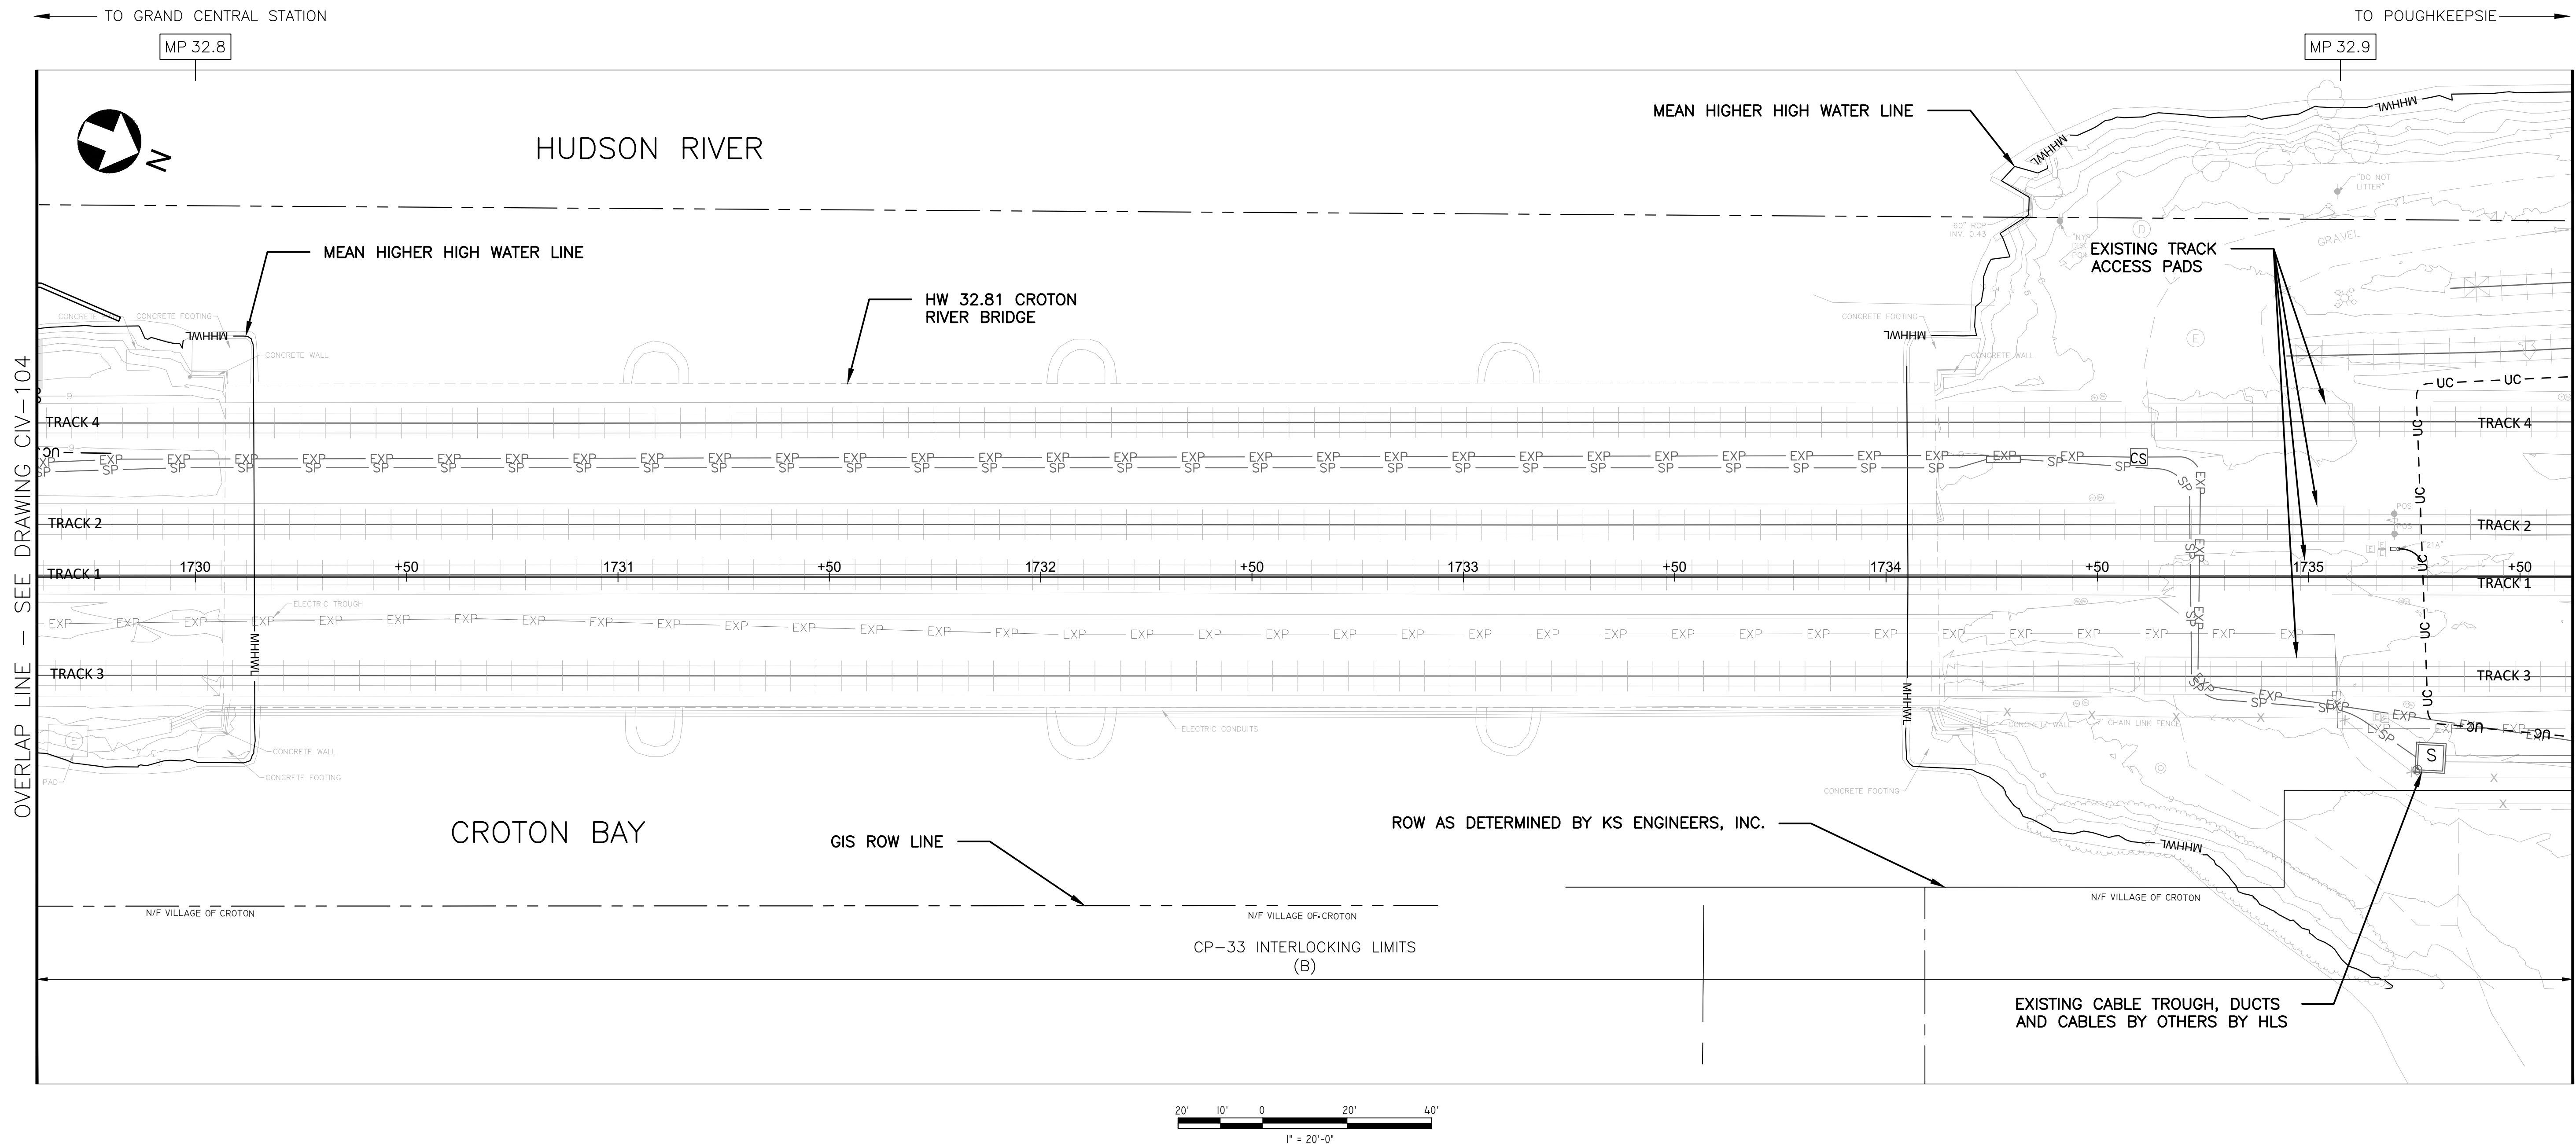


NOTES:

- 1. SANDY PROJECT AS-BUILT INFORMATION BY OTHERS. FIELD CONDITIONS ARE TO BE CONFIRMED.
- 2. REFER TO SYSTEMS SITE PLANS, CIVIL GRADING PLANS AND TRACK & CABLE PLANS FOR ADDITIONAL INFORMATION.
- 3. REFER TO STRUCTURAL PLANS FOR PLATFORM AND FOUNDATION DETAILS.

100% DRAFT

--	--	

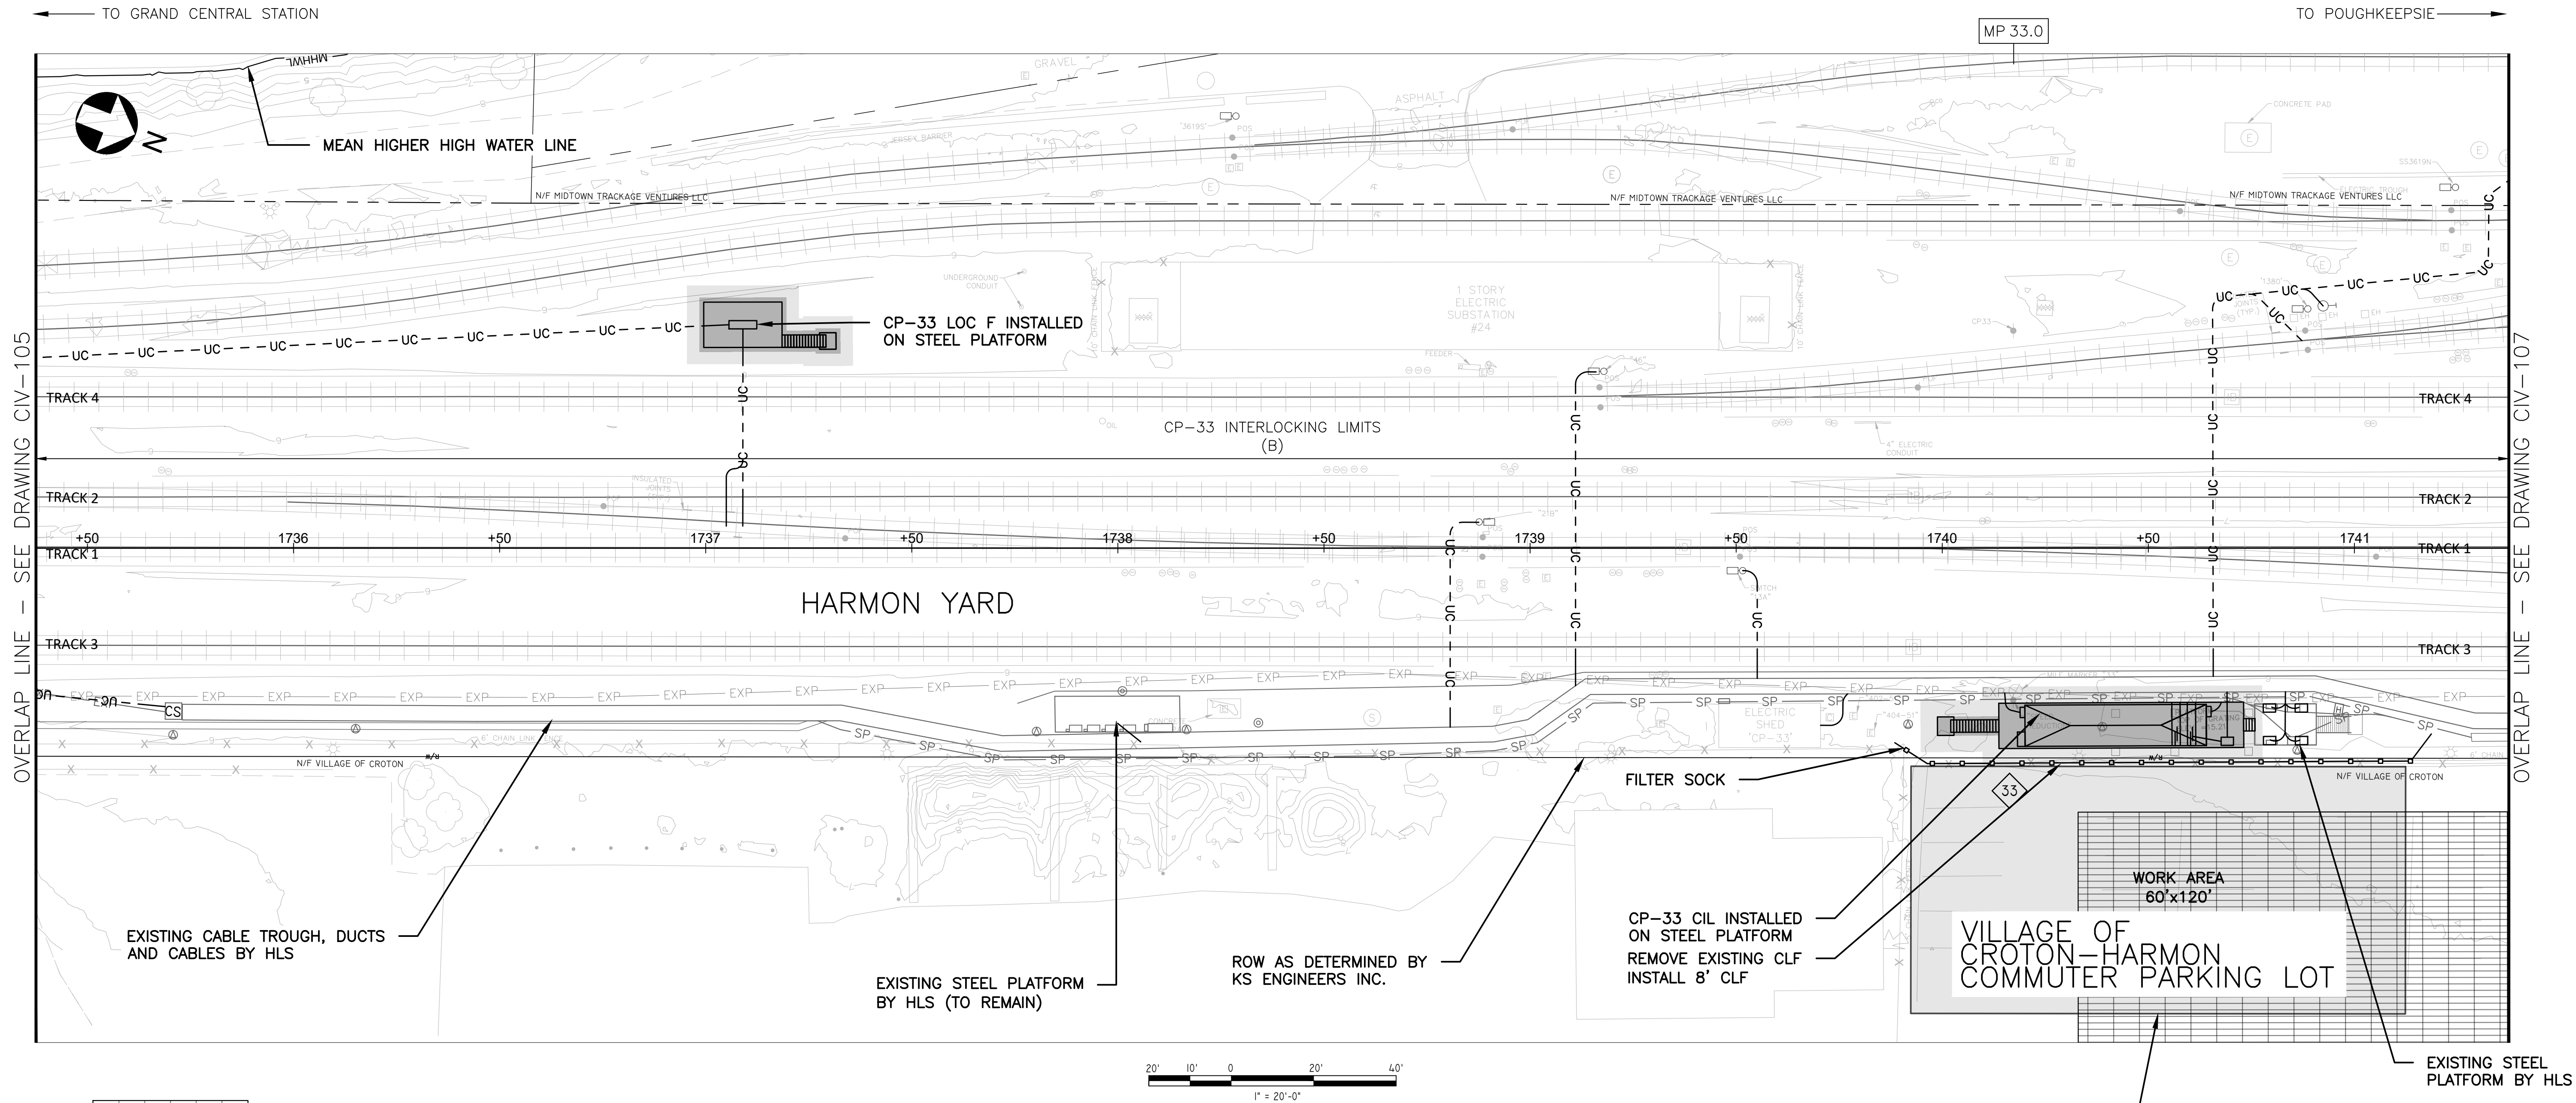

NOTES:

1. SANDY PROJECT AS-BUILT INFORMATION BY OTHERS. FIELD CONDITIONS ARE TO BE CONFIRMED.
2. SCHEDULE FOR TEMPORARY EASEMENT MUST BE APPROVED BY METRO NORTH RAILROAD AND VILLAGE OF CROTON-ON-HUDSON.
3. REFER TO SYSTEMS SITE PLANS, CIVIL GRADING PLANS AND TRACK & CABLE PLANS FOR ADDITIONAL INFORMATION.
4. REFER TO STRUCTURAL PLANS FOR PLATFORM AND FOUNDATION DETAILS.
5. MIN. VERTICAL CLEARANCE UNDER OVERHEAD SOLAR PANELS IS APPROXIMATELY 14'-0". FIELD VERIFY.

TEMPORARY EASEMENT FOR CRANE AND MATERIALS. 60'x120' WORK AREA, 22 SPACES OCCUPIED. WORK AREA TO INSTALL FOUNDATIONS AND STEEL SUPPORT PLATFORM AND SIGNAL HOUSE FOR CP-33 CIL. ESTIMATED DURATION: 3 MONTHS BETWEEN XXXXX AND XXXXX.

DISCLAIMER
IT IS A VIOLATION OF THE PROFESSIONAL LICENSE LAW FOR ANY PERSON TO ALTER THIS DRAWING IN ANY WAY, UNLESS ACTING UNDER THE DIRECTION OF A LICENSED PROFESSIONAL ENGINEER/ARCHITECT AS APPLICABLE. THE ALTERING ENGINEER/ARCHITECT SHALL AFFIX HIS/HER SEAL AND THE NOTATION "ALTERED BY" FOLLOWED BY HIS/HER SIGNATURE AND DATE OF ALTERATION.


DESIGNED G.E.
DRAWN J.L.B.
CHECKED G.E.
APPROVED A.E.M.

Gannett Fleming / CWA
Transit & Rail Systems
GANNETT FLEMING/CWA, a joint venture
TWO PENN PLAZA, SUITE 552
380 SEVENTH AVENUE
NEW YORK, NY 10121-0101
PRJ: 059824



MTA Metro-North Railroad
347 MADISON AVENUE
NEW YORK, N.Y. 10017

HUDSON LINE C&S IMPROVEMENTS
EQUIPMENT INSTALLATIONS
MP-32 TO MP-76
CIVIL SITE PLANS
CP-33 SHEET 6 OF 7

CONTRACT NUMBER		39462	
SCALE:	AS SHOWN	DATE:	11/04/2022
DRAWING NUMBER		CIV - 106	
SHEET	27	OF	610

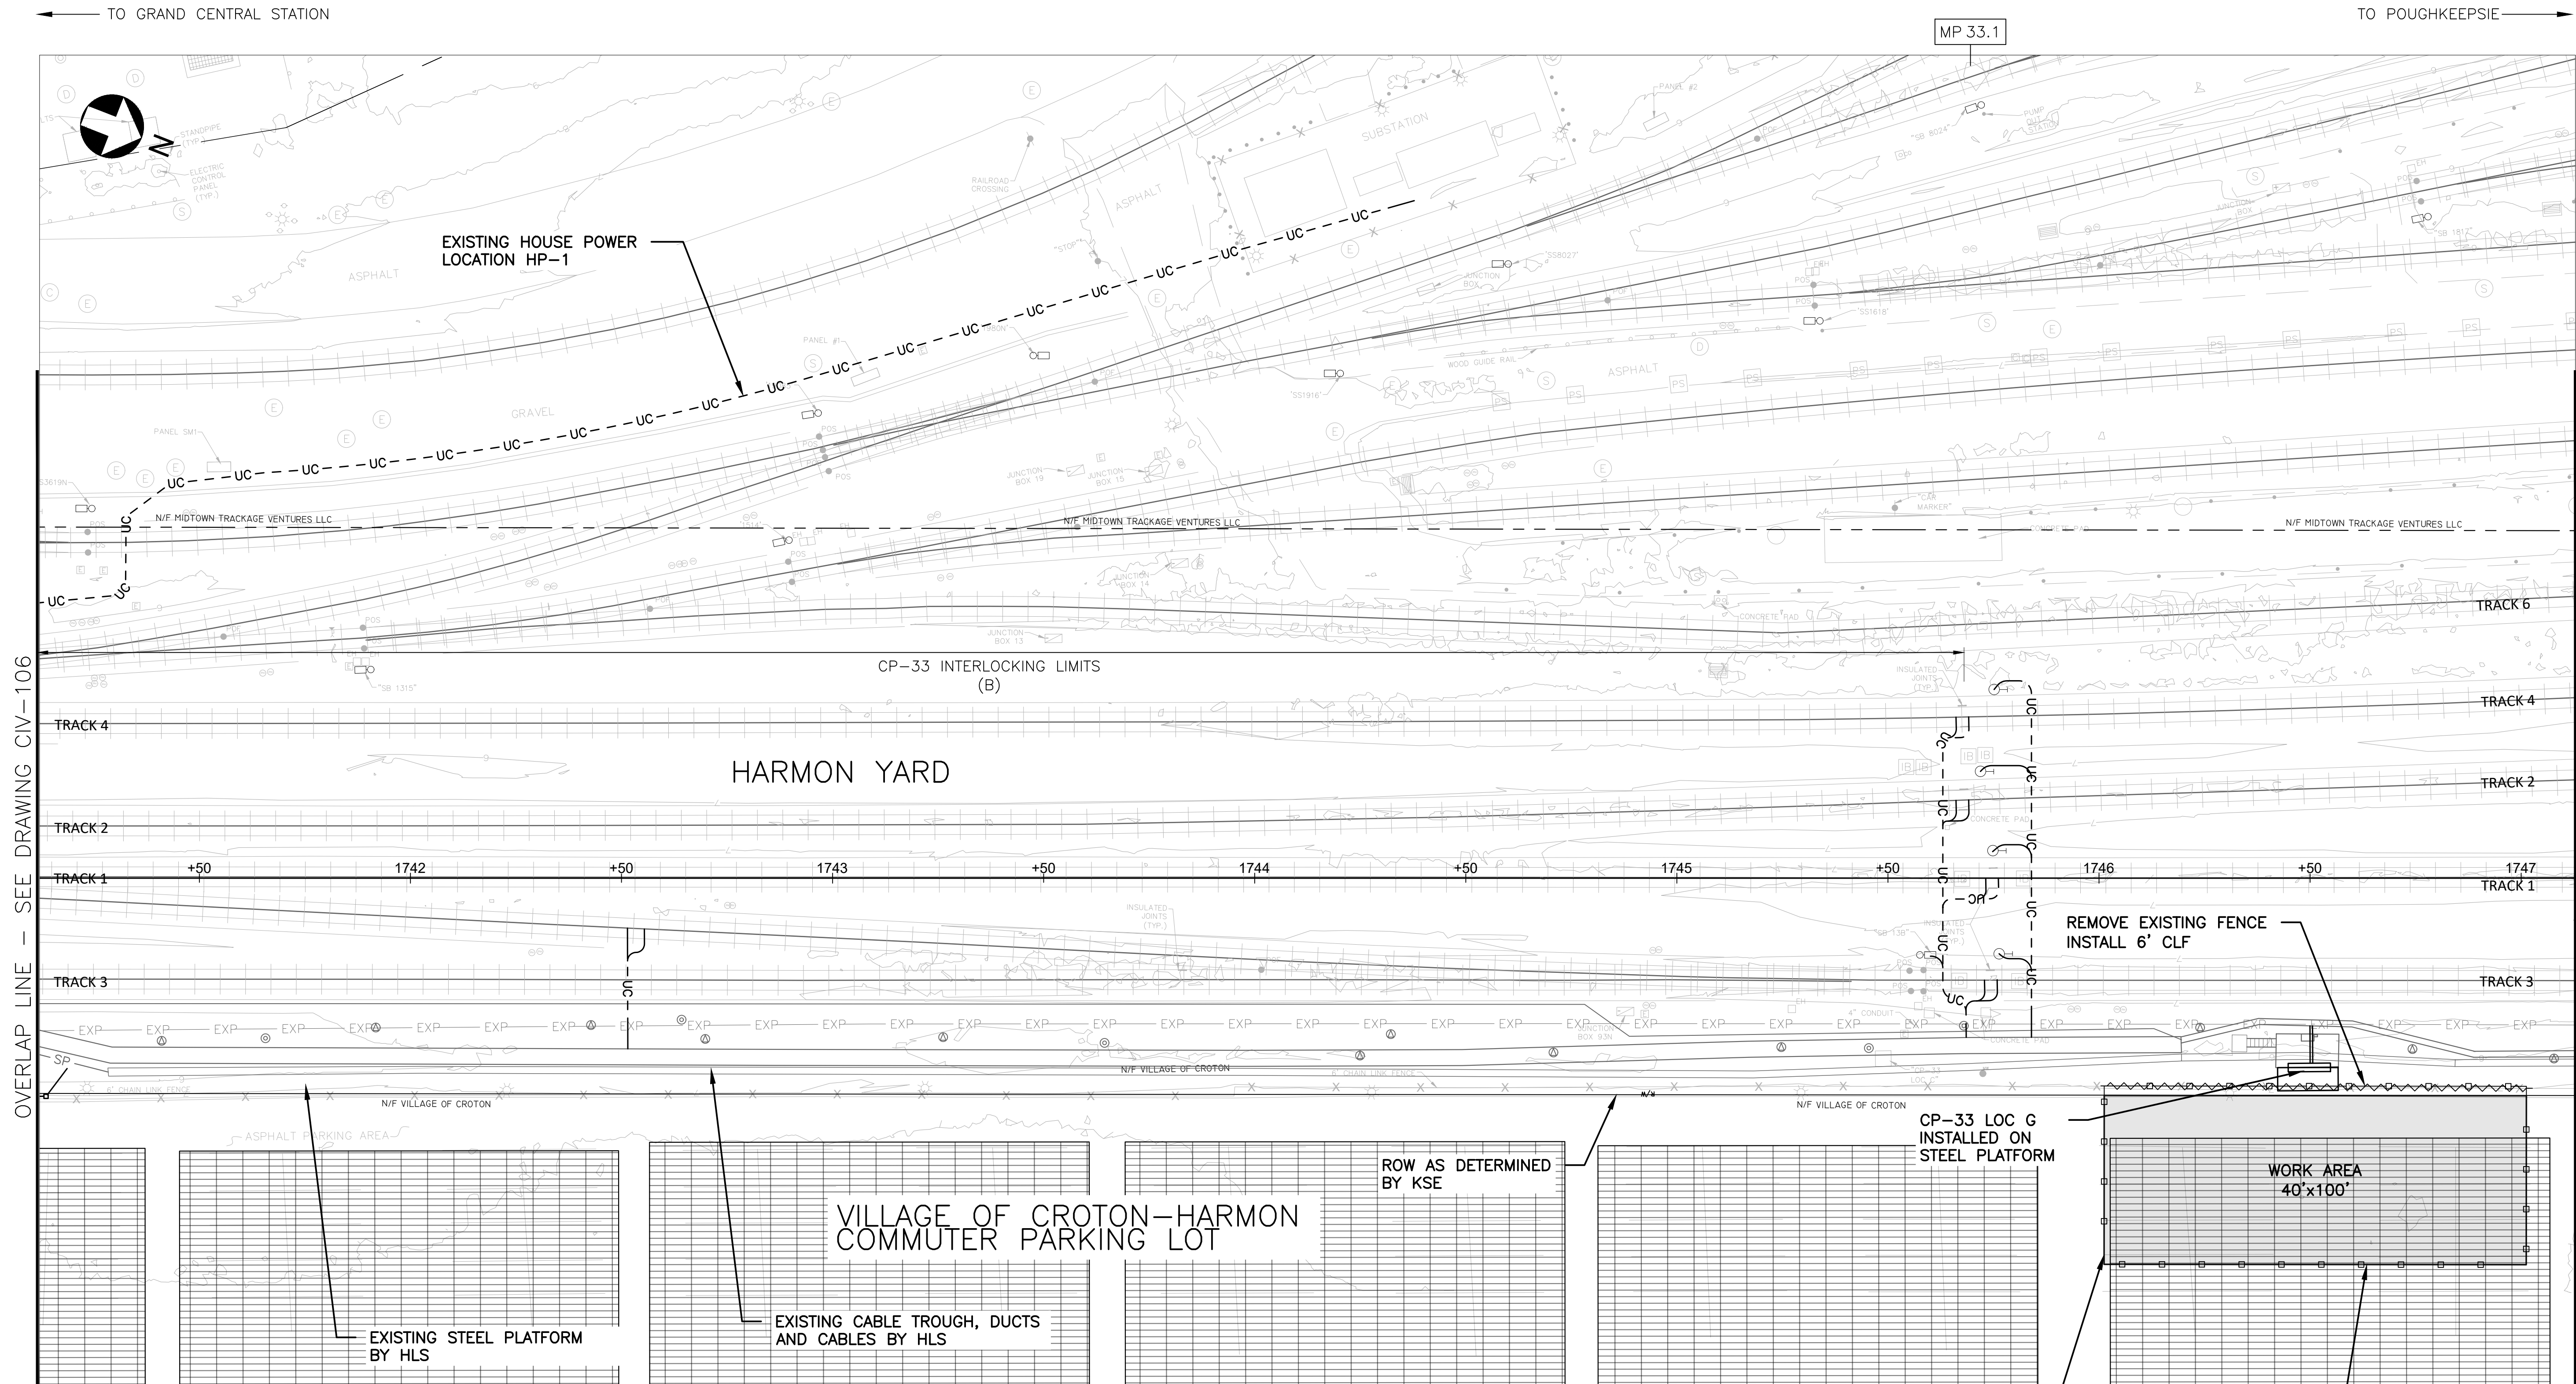

- NOTES:
1. SANDY PROJECT AS-BUILT INFORMATION BY OTHERS. FIELD CONDITIONS ARE TO BE CONFIRMED.
 2. SCHEDULE FOR TEMPORARY EASEMENT MUST BE APPROVED BY METRO NORTH AND VILLAGE OF CROTON-ON-HUDSON
 3. REFER TO SYSTEMS SITE PLANS, CIVIL GRADING PLANS AND TRACK & CABLE PLANS FOR ADDITIONAL INFORMATION.
 4. REFER TO STRUCTURAL PLANS FOR PLATFORM AND FOUNDATION DETAILS.
 5. MIN. VERTICAL CLEARANCE UNDER OVERHEAD SOLAR PANELS IS APPROXIMATELY 14'-0". FIELD VERIFY.

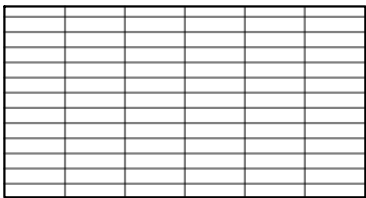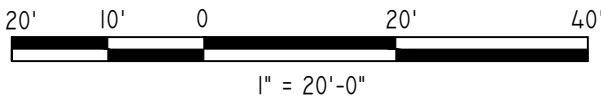

OVERHEAD SOLAR PANELS

TEMPORARY EASEMENT FOR CRANE AND MATERIALS. WORK AREA 40'x100', 16 SPACES OCCUPIED. AREA TO INSTALL FOUNDATIONS AND STEEL SUPPORT PLATFORM AND SIGNAL HOUSE FOR CP-33 LOCATION G. ESTIMATED DURATION: 2 MONTHS BETWEEN XXXX AND XXXX.

100% DRAFT

NO.	DATE	MODIFICATION	DRAWN	CHKD.	APPRVD.	NO.	DATE	MODIFICATION	DRAWN	CHKD.	APPRVD.
REVISIONS						REVISIONS					

DISCLAIMER

IT IS A VIOLATION OF THE PROFESSIONAL LICENSE LAW FOR ANY PERSON TO ALTER THIS DRAWING IN ANY WAY, UNLESS ACTING UNDER THE DIRECTION OF A LICENSED PROFESSIONAL ENGINEER/ARCHITECT AS APPLICABLE. THE ALTERING ENGINEER/ARCHITECT SHALL AFFIX HIS/HER SEAL AND THE NOTATION "ALTERED BY" FOLLOWED BY HIS/HER SIGNATURE AND DATE OF ALTERATION.

DESIGNED G.E.

DRAWN J.L.B.

CHECKED G.E.

APPROVED A.E.M.


Gannett Fleming
Transit & Rail Systems

/CWA
GANNETT FLEMING/CWA, a joint venture
TWO PENN PLAZA, SUITE 552
380 SEVENTH AVENUE
NEW YORK, NY 10121-0101
PRJ: 059824

Metro-North Railroad
347 MADISON AVENUE
NEW YORK, N.Y. 10017

HUDSON LINE C&S IMPROVEMENTS
EQUIPMENT INSTALLATIONS
MP-32 TO MP-76
CIVIL SITE PLANS
CP-33 SHEET 7 OF 7

CONTRACT NUMBER		39462	
SCALE:	AS SHOWN	DATE:	11/04/2022
DRAWING NUMBER		CIV - 107	
SHEET	28	OF	610

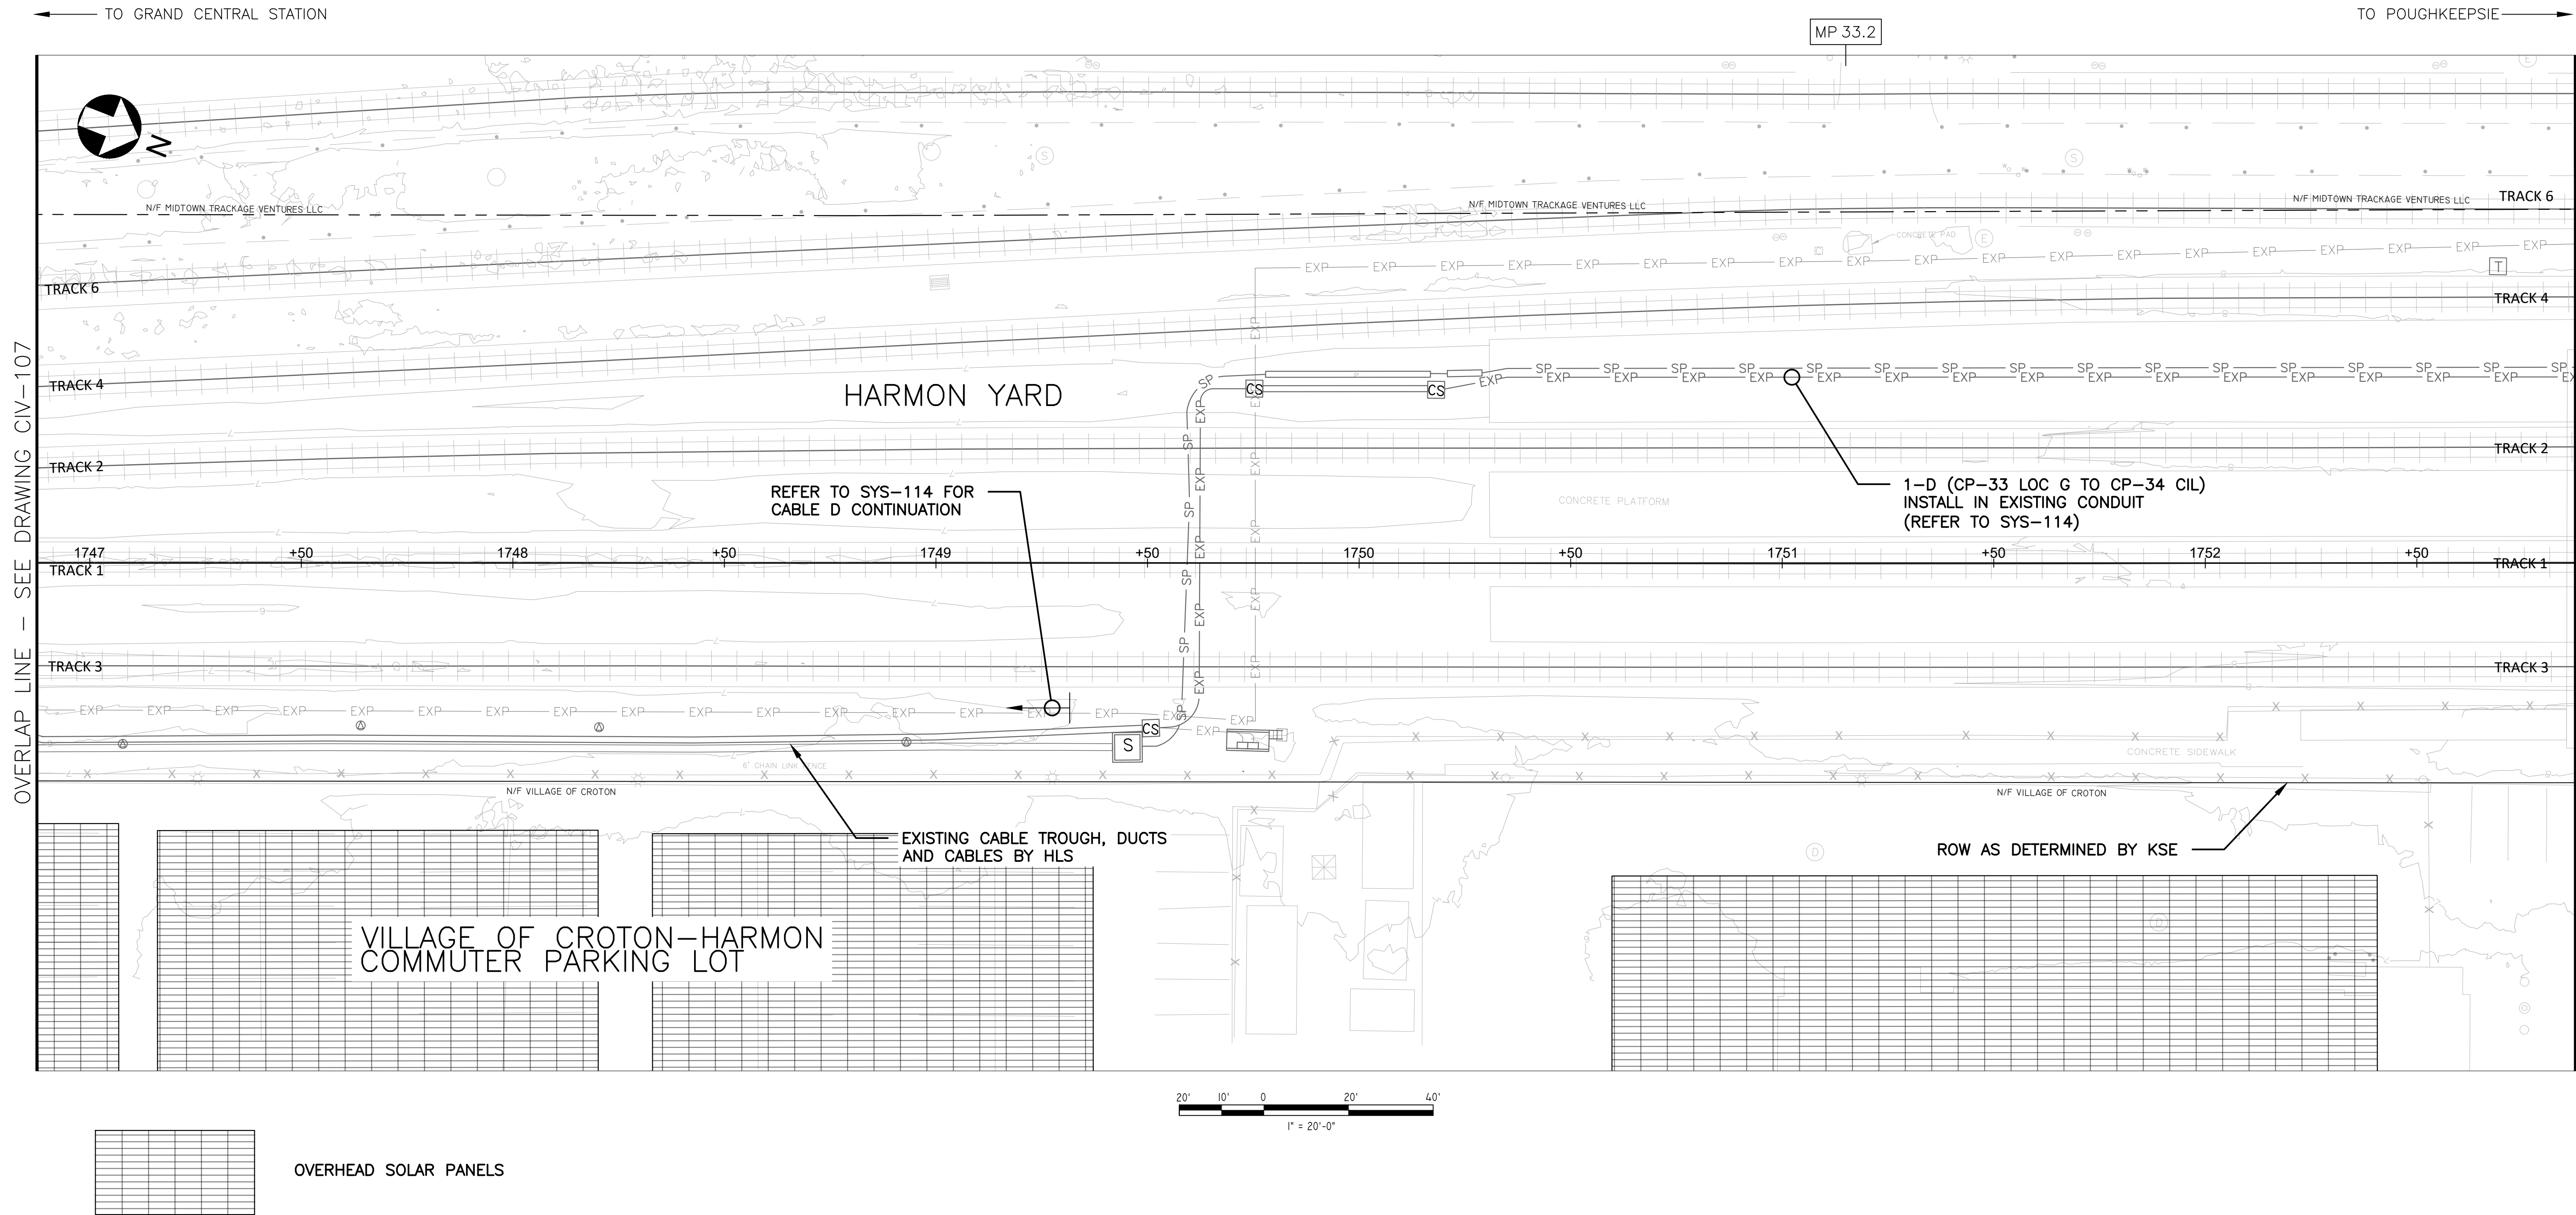

NOTES:


- 1. SANDY PROJECT AS-BUILT INFORMATION BY OTHERS. FIELD CONDITIONS ARE TO BE CONFIRMED.
- 2. REFER TO SYSTEMS SITE PLANS, CIVIL GRADING PLANS AND TRACK & CABLE PLANS FOR ADDITIONAL INFORMATION.
- 3. REFER TO STRUCTURAL PLANS FOR PLATFORM AND FOUNDATION DETAILS.
- 4. MIN. VERTICAL CLEARANCE UNDER OVERHEAD SOLAR PANELS IS APPROXIMATELY 14'-0". FIELD VERIFY.

100% DRAFT

--	--	

c:\working\gfm\01\improved\137418\CIV\MP33.2.dwg
2/2/2026 5:16:04 PM BY ANDREW MARTIN
2/4/2026

MP 33.3

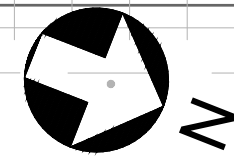

HARMON YARD

TRACK 6	N/F MIDTOWN TRACKAGE VENTURES LLC
---------	-----------------------------------

N/F MIDTOWN TRACKAGE VENTURES LLC

N/F MIDTOWN TRACKAGE VENTURES LLC

TRACK 4

~~RACK 4~~

EXISTING CABLE TROUGH, DUCTS
AND CABLES BY HLS

1-D (CP-33 LOC G TO CP-34 CIL)
INSTALL IN EXISTING CONDUIT
(REFER TO SYS-114)

OVERHEAD PASSENGER CROSSOVER

~~TRACK 3~~

~~RACK 3~~

ROW AS DETERMINED BY KS ENGINEERS, INC.


VILLAGE OF CROTON-HARMON
COMMUTER PARKING LOT

OVERHEAD SOLAR PANELS


1. SANDY PROJECT AS-BUILT INFORMATION BY OTHERS. FIELD CONDITIONS ARE TO BE CONFIRMED.
2. REFER TO SYSTEMS SITE PLANS, CIVIL GRADING PLANS AND TRACK & CABLE PLANS FOR ADDITIONAL INFORMATION.
3. MIN. VERTICAL CLEARANCE UNDER OVERHEAD SOLAR PANELS IS APPROXIMATELY 14'-0". FIELD VERIFY.

100% DRAFT

[illegible]

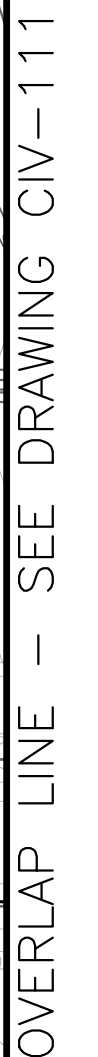

1. SANDY PROJECT AS-BUILT INFORMATION BY OTHERS. FIELD CONDITIONS ARE TO BE CONFIRMED.
2. SCHEDULE FOR TEMPORARY EASEMENT MUST BE APPROVED BY METRO NORTH RAILROAD AND VILLAGE OF CROTON-ON-HUDSON.
3. SIGN RELOCATION INCLUDED IN COST OF MAINTENANCE AND PROTECTION OF TRAFFIC.
4. CONTRACTOR TO MAINTAIN 5'-0" WIDE (MIN.) TEMPORARY PEDESTRIAN WALKWAY AROUND WORK AREA AT THIS LOCATION FOR THE DURATION OF THE WORK.
5. REFER TO SYSTEMS SITE PLANS, CIVIL GRADING PLANS AND TRACK & CABLE PLANS FOR ADDITIONAL INFORMATION.
6. REFER TO STRUCTURAL PLANS FOR PLATFORM AND FOUNDATION DETAILS.
7. MIN. VERTICAL CLEARANCE UNDER OVERHEAD SOLAR PANELS IS APPROXIMATELY 14'-0". FIELD VERIFY.

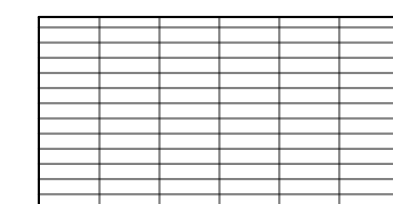

OVERHEAD SOLAR PANELS


100% DRAFT

[illegible]

TO GRAND CENTRAL STATION


TO POUGHKEEPSIE

MP 33.5

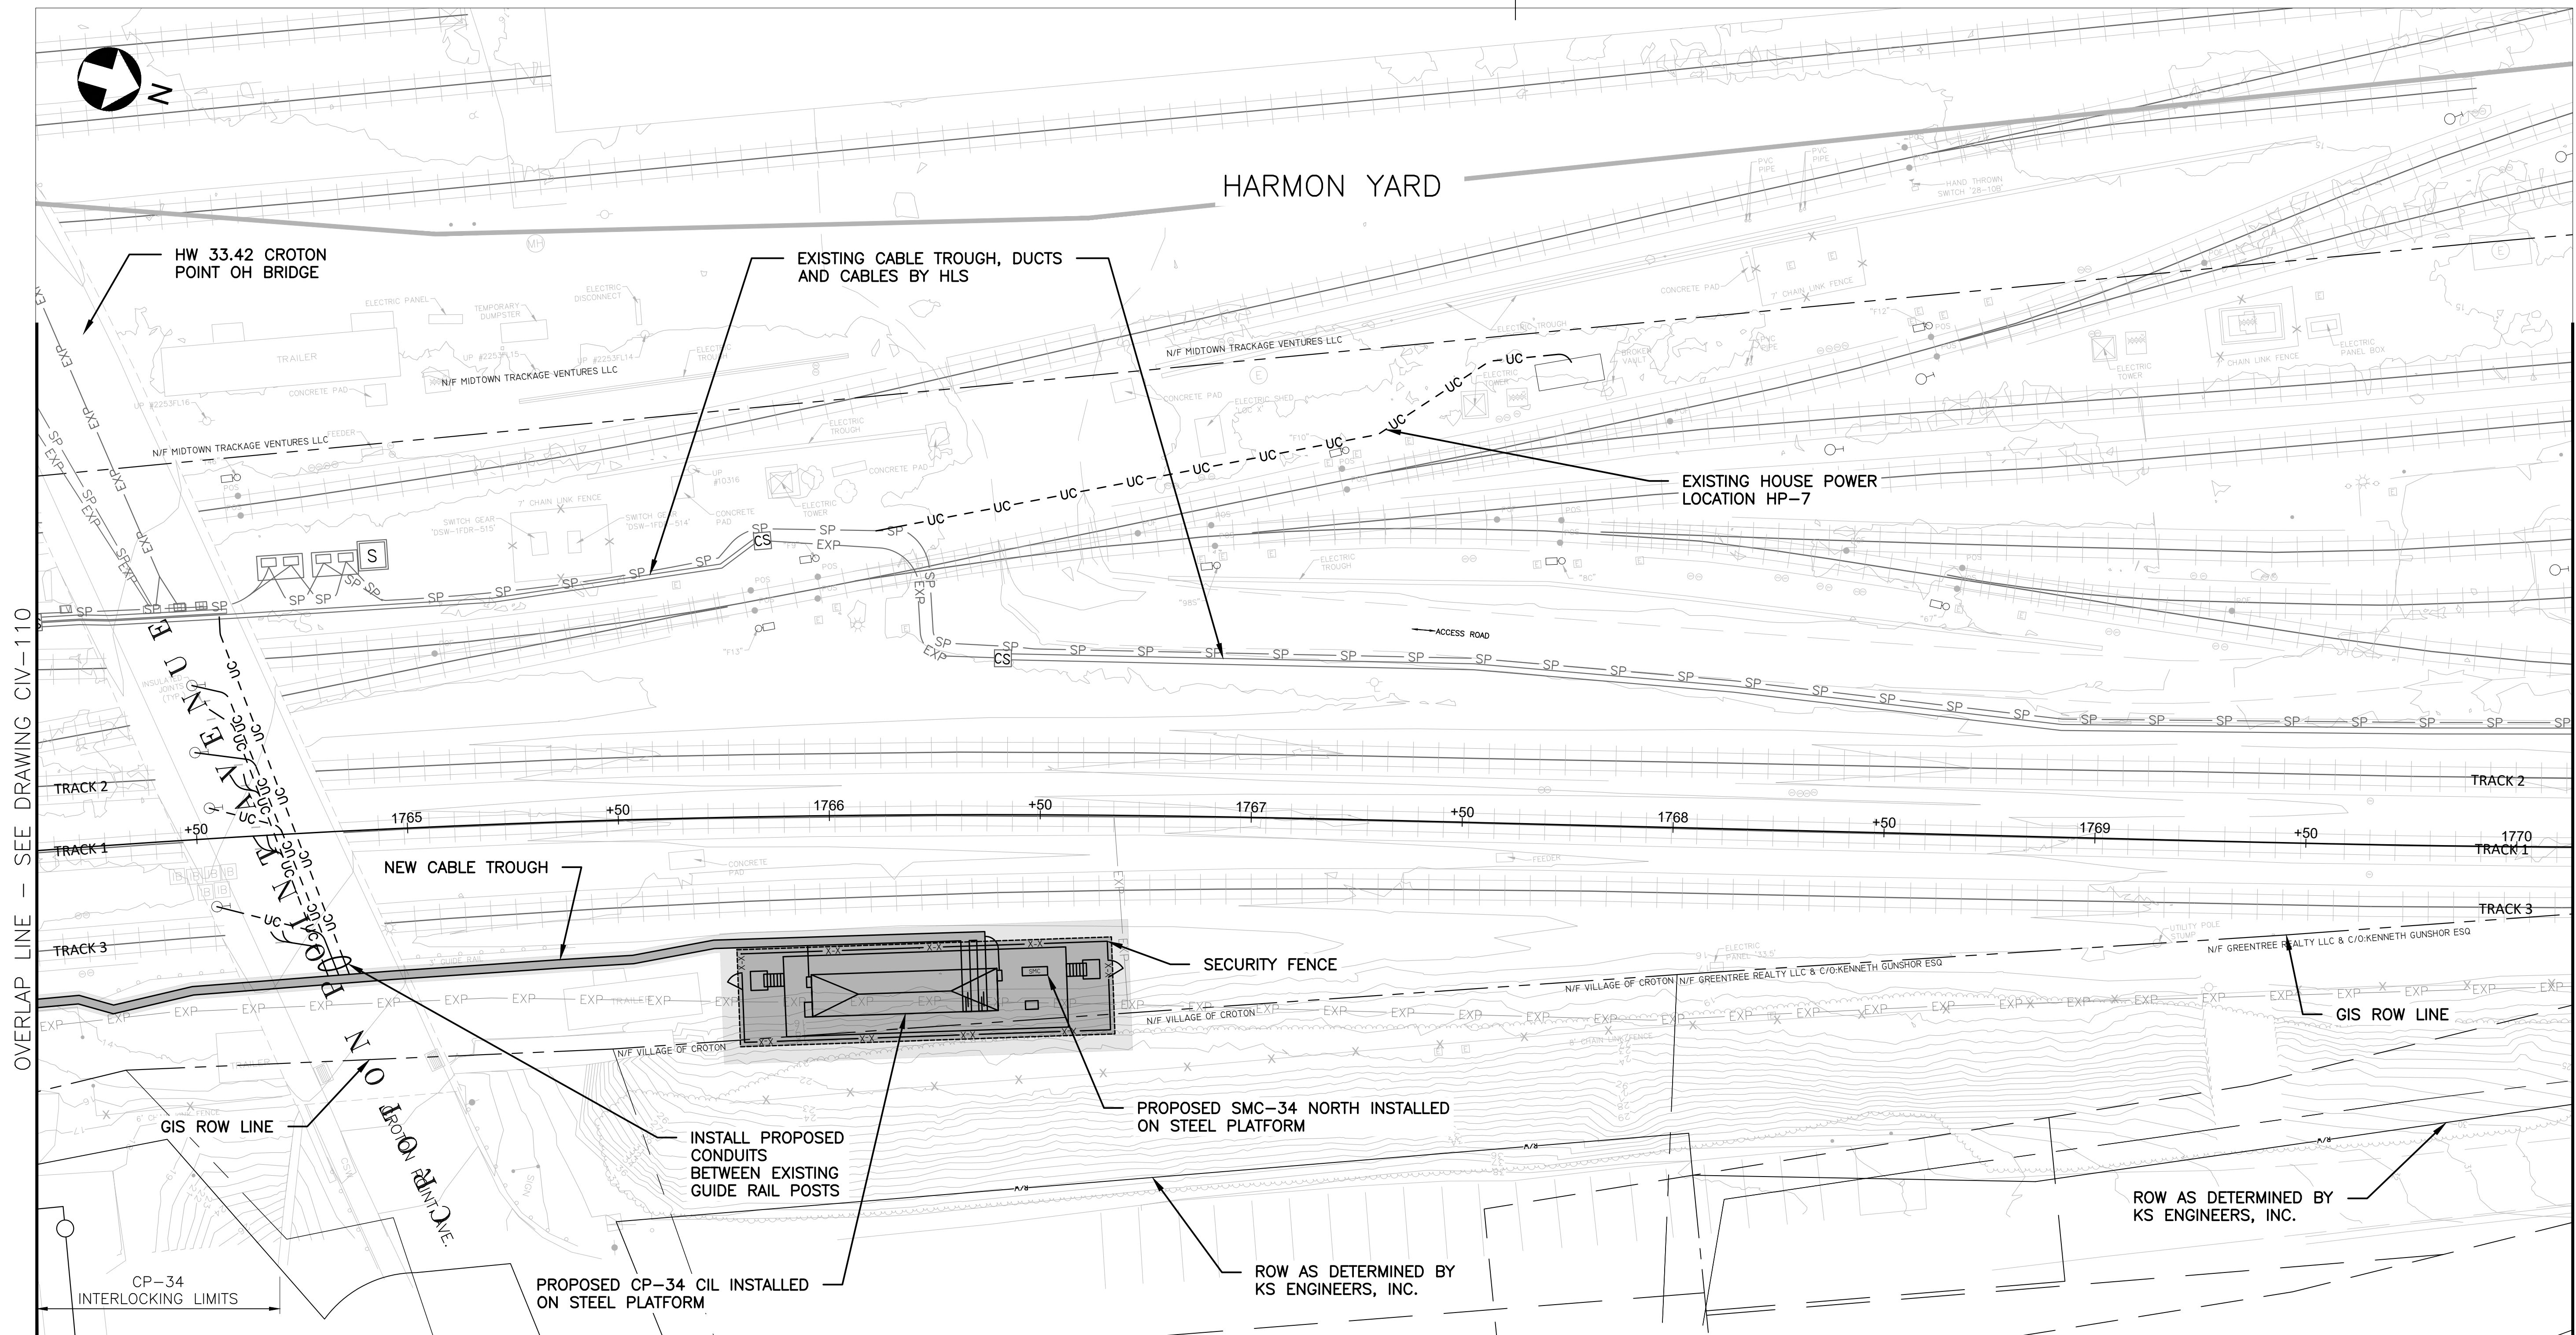

NOTES:

1. SANDY PROJECT AS-BUILT INFORMATION BY OTHERS. FIELD CONDITIONS ARE TO BE CONFIRMED.
2. REFER TO SYSTEMS SITE PLANS, CIVIL GRADING PLANS AND TRACK & CABLE PLANS FOR ADDITIONAL INFORMATION.
3. REFER TO STRUCTURAL PLANS FOR PLATFORM AND FOUNDATION DETAILS.

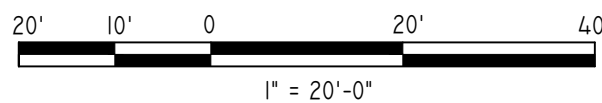

c:\pwworking\gannett\137418\CIV\CP34_2.dwg
2/2/2026 4:58:27 PM BY ANDREW MARTIN
2/4/2026

REVISIONS						REVISIONS					
NO.	DATE	MODIFICATION	DRAWN	CHKD.	APPRVD.	NO.	DATE	MODIFICATION	DRAWN	CHKD.	APPRVD.

DISCLAIMER
IT IS A VIOLATION OF THE PROFESSIONAL LICENSE LAW FOR ANY PERSON TO ALTER THIS DRAWING IN ANY WAY, UNLESS ACTING UNDER THE DIRECTION OF A LICENSED PROFESSIONAL ENGINEER/ARCHITECT AS APPLICABLE. THE ALTERING ENGINEER/ARCHITECT SHALL AFFIX HIS/HER SEAL AND THE NOTATION "ALTERED BY" FOLLOWED BY HIS/HER SIGNATURE AND DATE OF ALTERATION.

DESIGNED G.E.
DRAWN J.L.B.
CHECKED G.E.
APPROVED A.E.M.

Gannett Fleming
Transit & Rail Systems


CWA
GANNETT FLEMING/CWA, a joint venture
TWO PENN PLAZA, SUITE 552
380 SEVENTH AVENUE
NEW YORK, NY 10121-0101
PRJ: 059824

Metro-North Railroad
347 MADISON AVENUE
NEW YORK, N.Y. 10017

HUDSON LINE C&S IMPROVEMENTS
EQUIPMENT INSTALLATIONS
MP-32 TO MP-76
CIVIL SITE PLANS
CP-34 SHEET 2 OF 2

CONTRACT NUMBER		39462	
SCALE:	AS SHOWN	DATE:	11/04/2022
DRAWING NUMBER		CIV - 111	
SHEET	32	OF	610

100% DRAFT

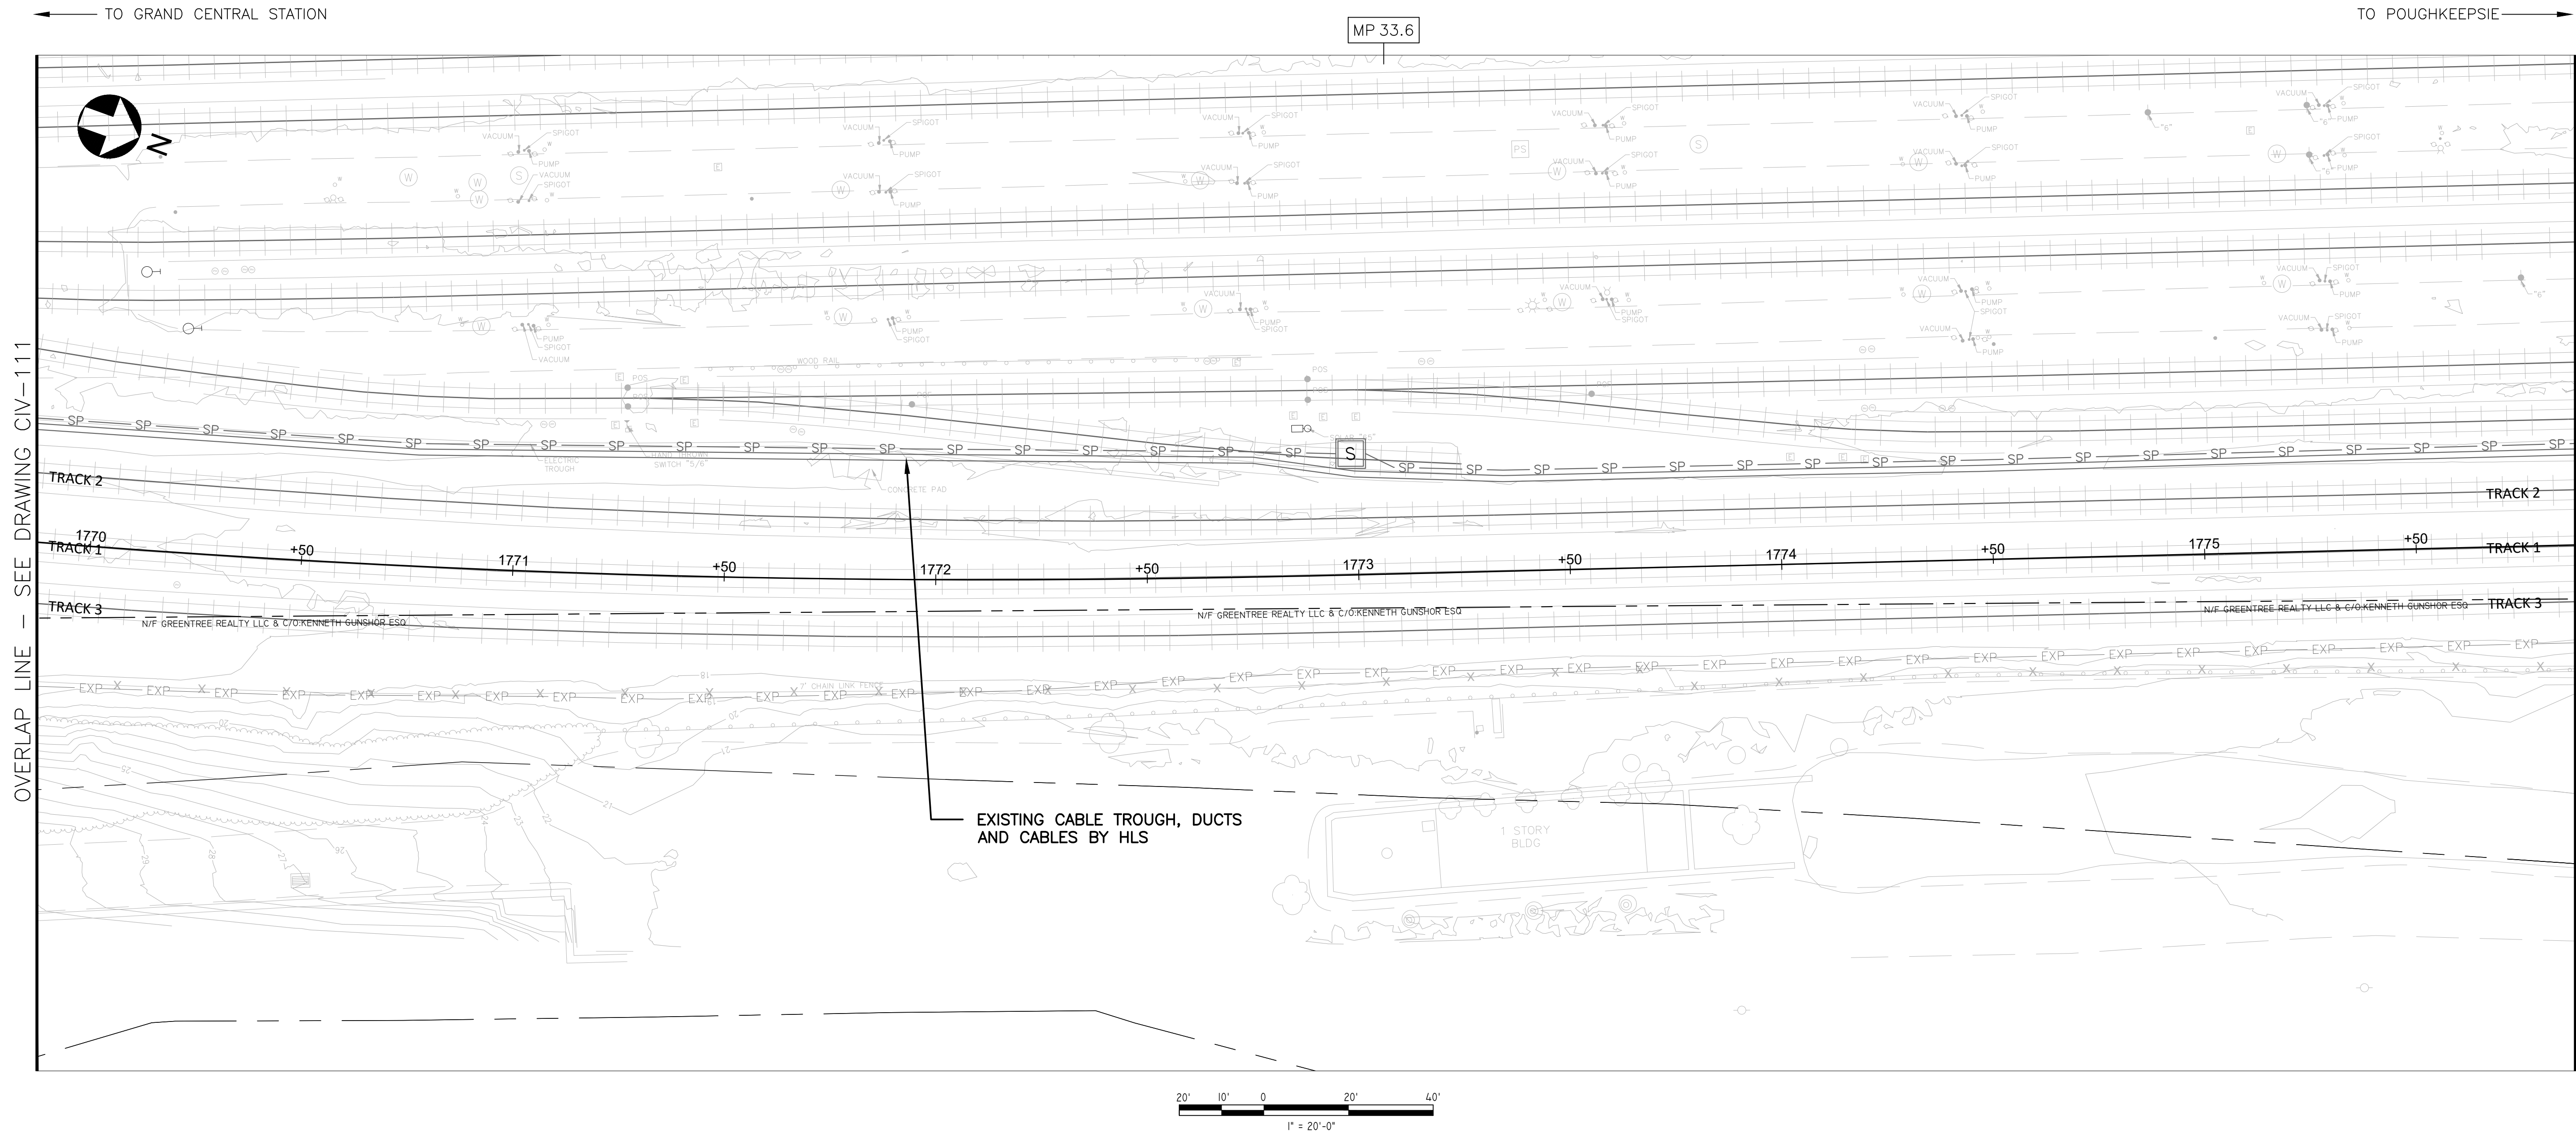


NOTES:

1. SANDY PROJECT AS-BUILT INFORMATION BY OTHERS. FIELD CONDITIONS ARE TO BE CONFIRMED.
2. REFER TO SYSTEMS SITE PLANS, CIVIL GRADING PLANS AND TRACK & CABLE PLANS FOR ADDITIONAL INFORMATION.
3. REFER TO STRUCTURAL PLANS FOR PLATFORM AND FOUNDATION DETAILS.

100% DRAFT

	</
--	--	----


MP 33.7

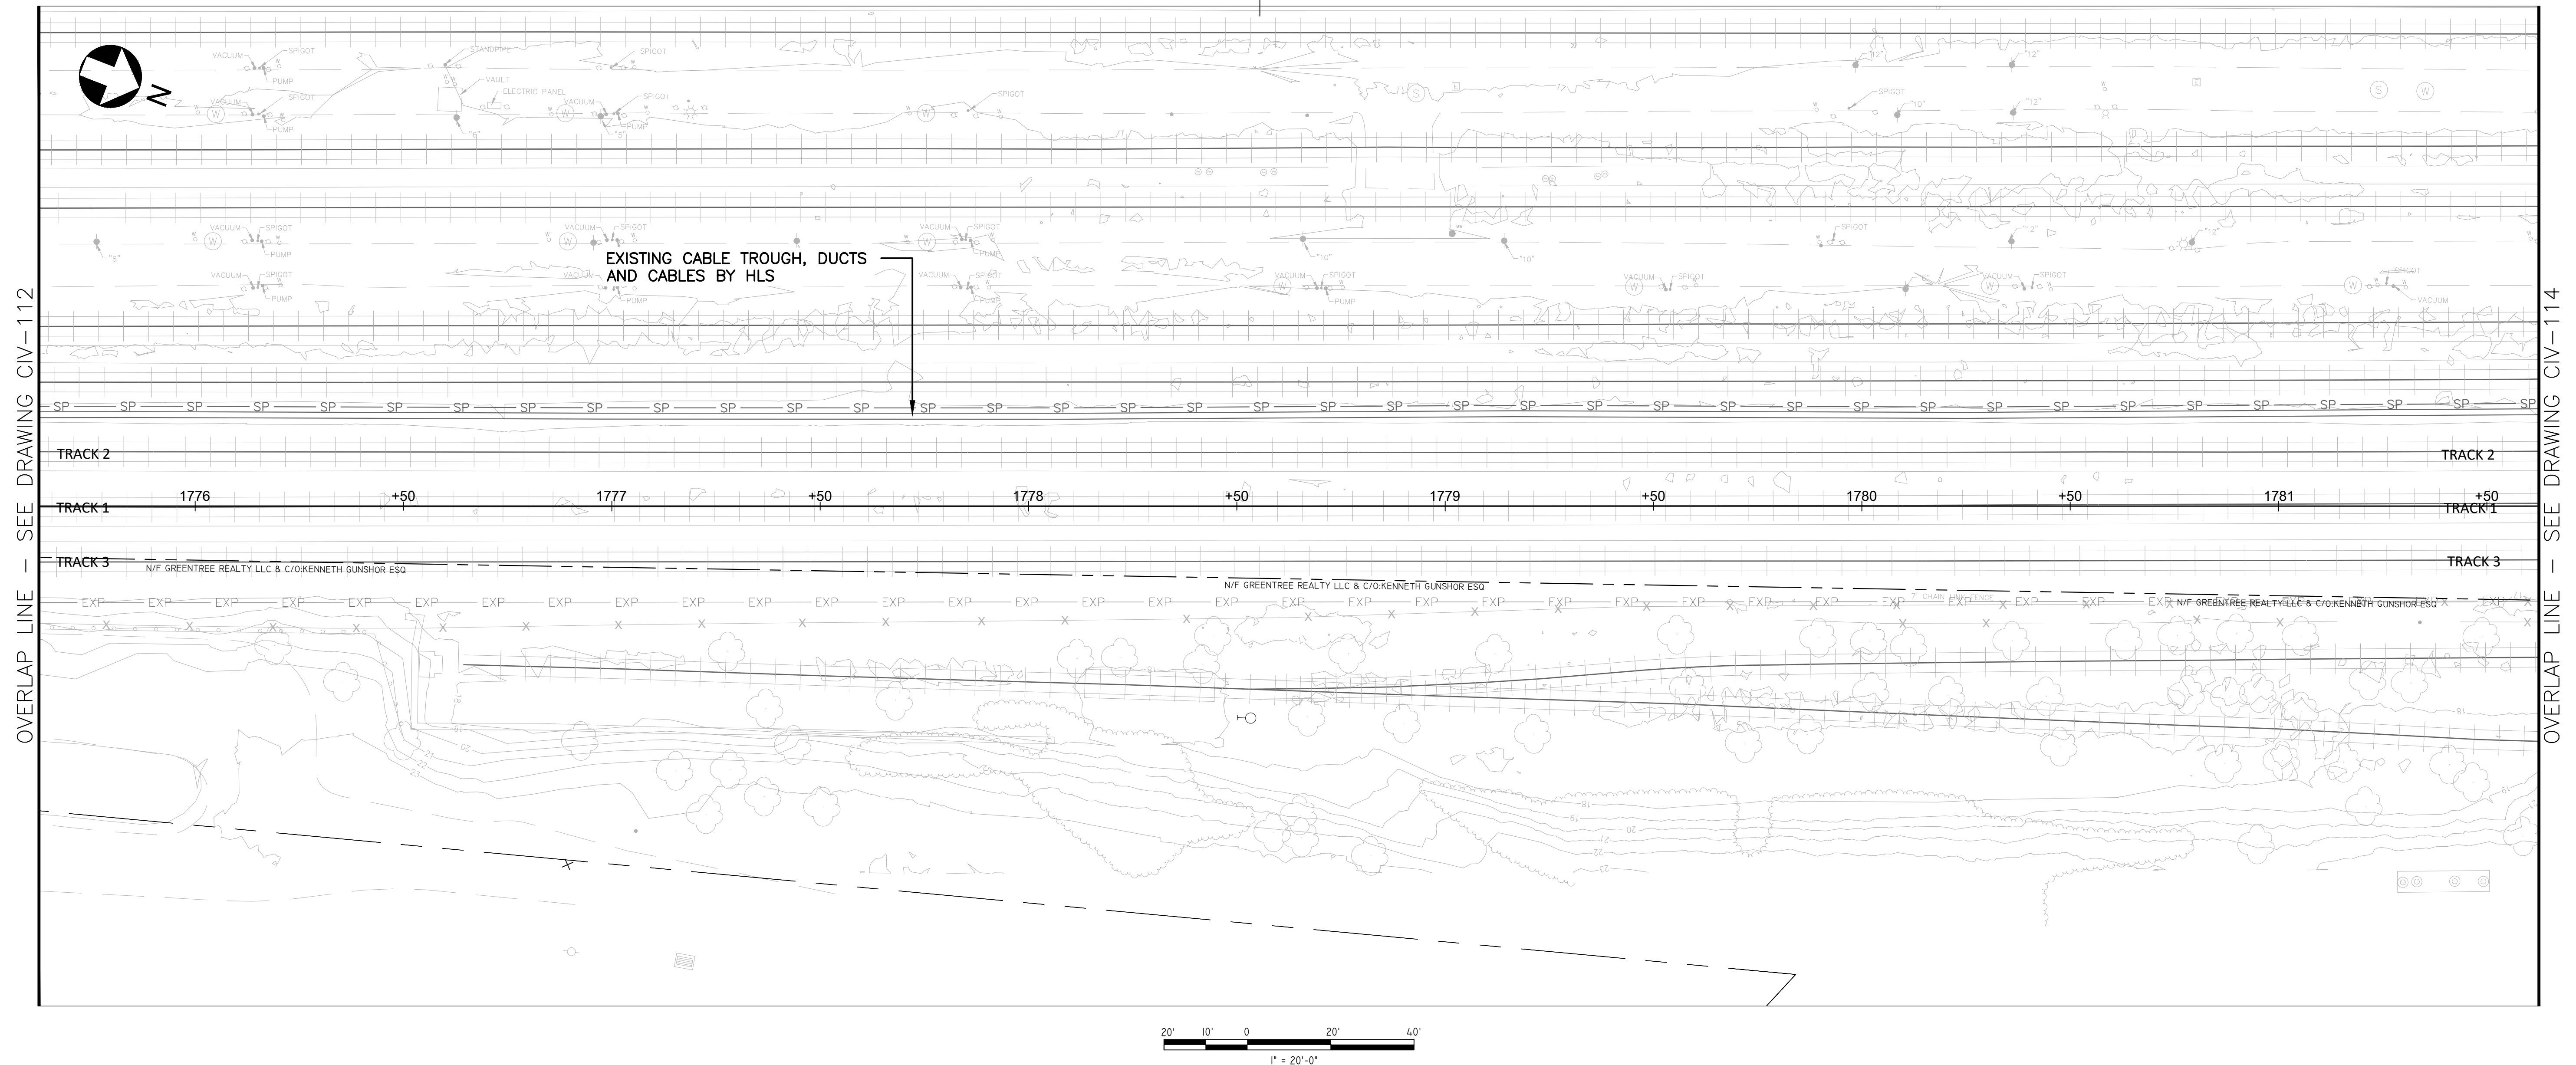

1. SANDY PROJECT AS-BUILT INFORMATION BY OTHERS. FIELD CONDITIONS ARE TO BE CONFIRMED.
2. REFER TO SYSTEMS SITE PLANS, CIVIL GRADING PLANS AND TRACK & CABLE PLANS FOR ADDITIONAL INFORMATION.
3. REFER TO STRUCTURAL PLANS FOR PLATFORM AND FOUNDATION DETAILS.

100% DRAFT


[illegible]

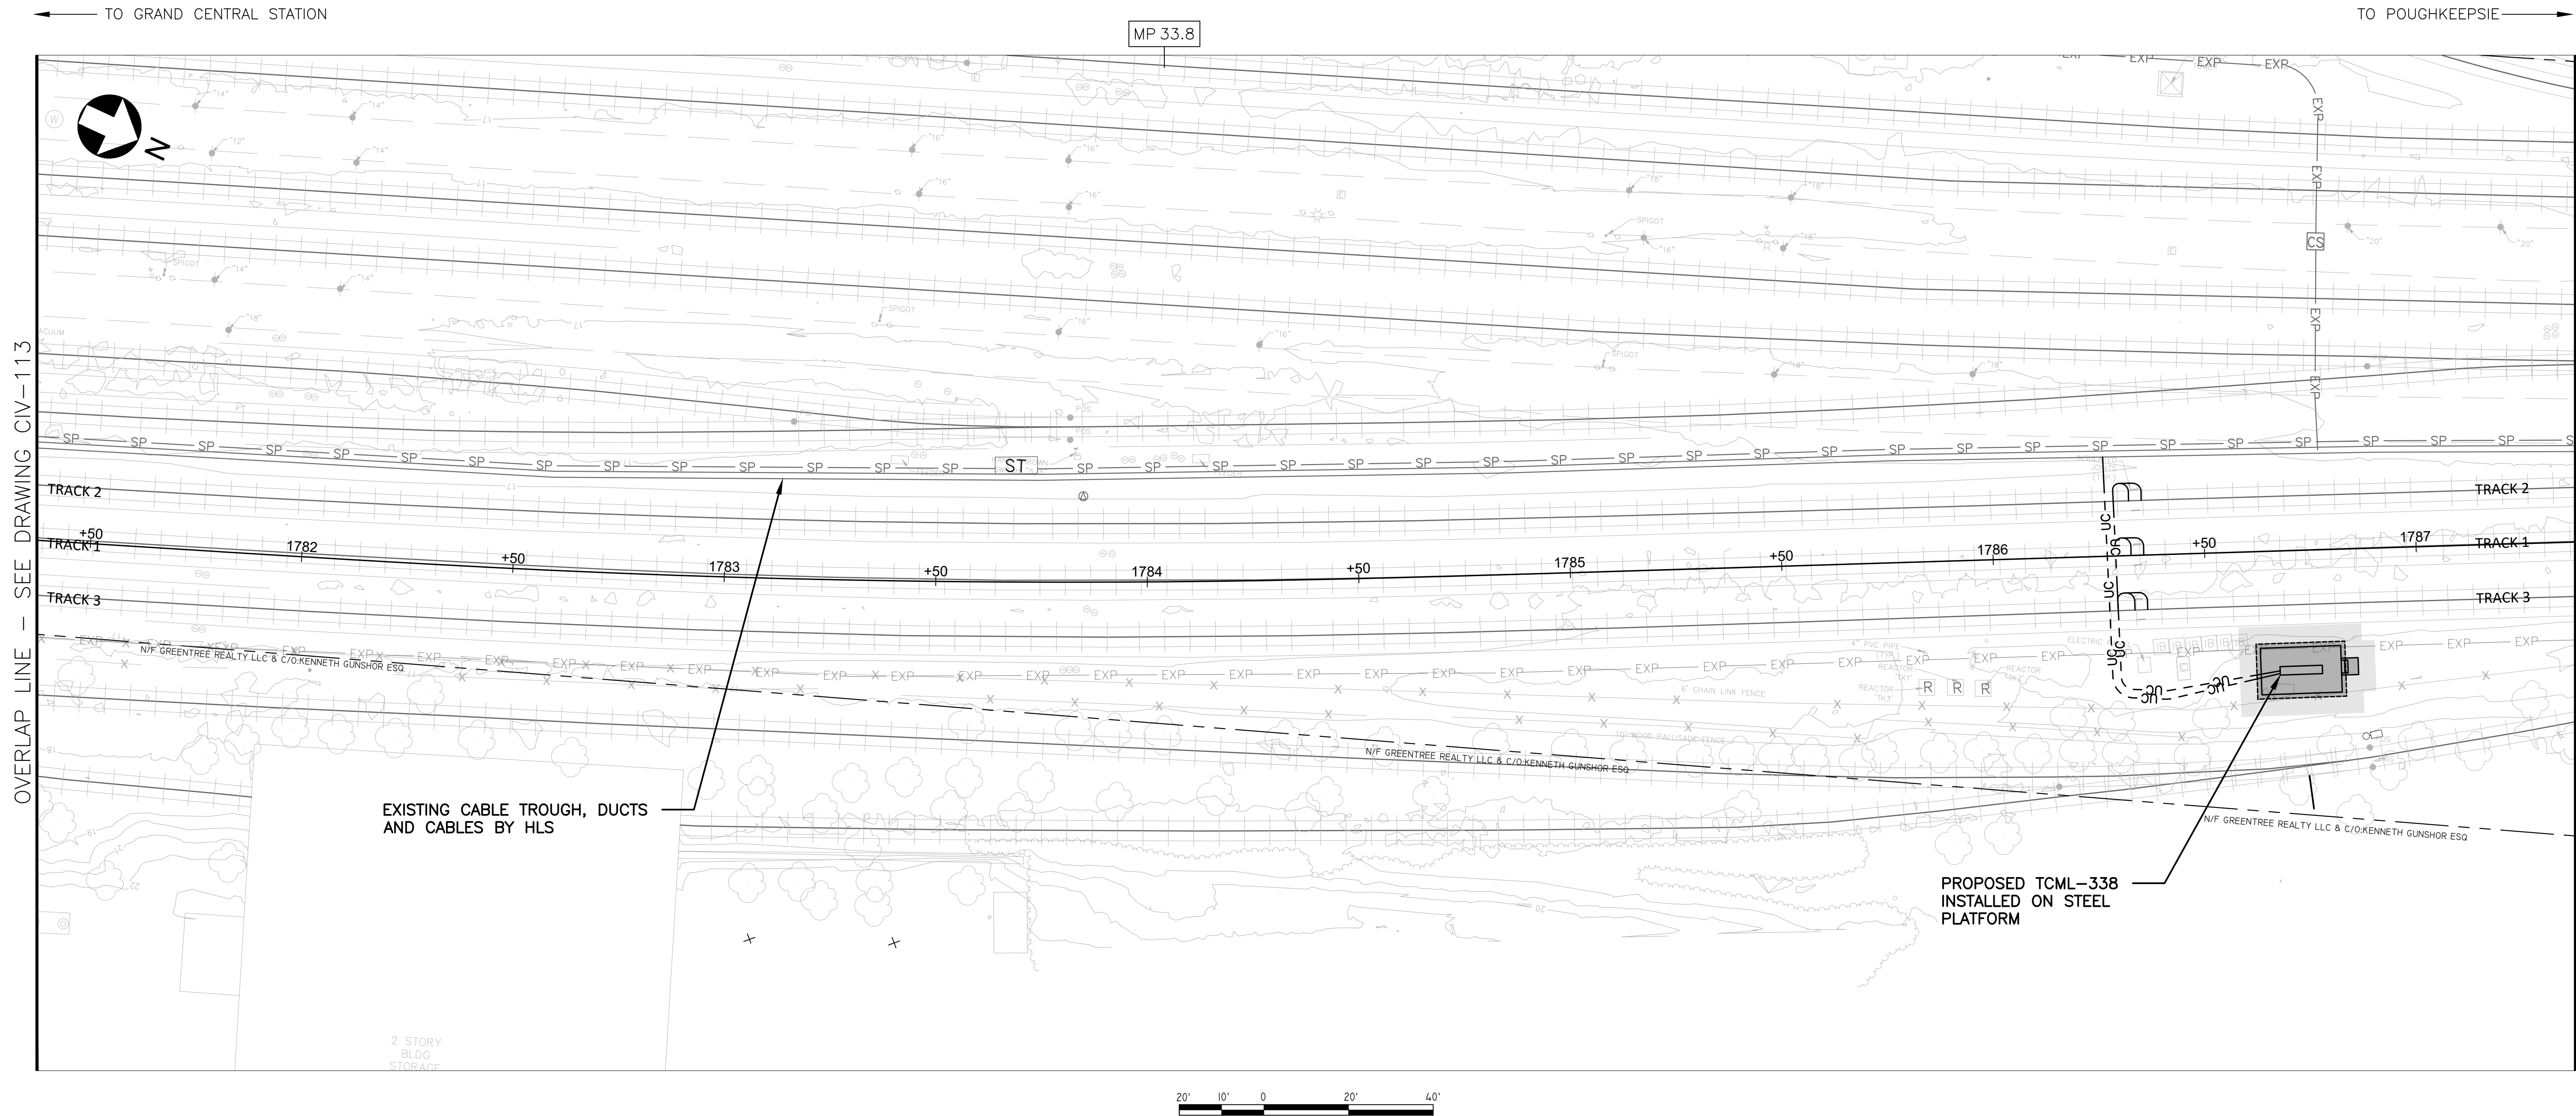

- NOTES:**
- SANDY PROJECT AS-BUILT INFORMATION BY OTHERS. FIELD CONDITIONS ARE TO BE CONFIRMED.
 - REFER TO SYSTEMS SITE PLANS, CIVIL GRADING PLANS AND TRACK & CABLE PLANS FOR ADDITIONAL INFORMATION.
 - REFER TO STRUCTURAL PLANS FOR PLATFORM AND FOUNDATION DETAILS.

100% DRAFT

--	--	

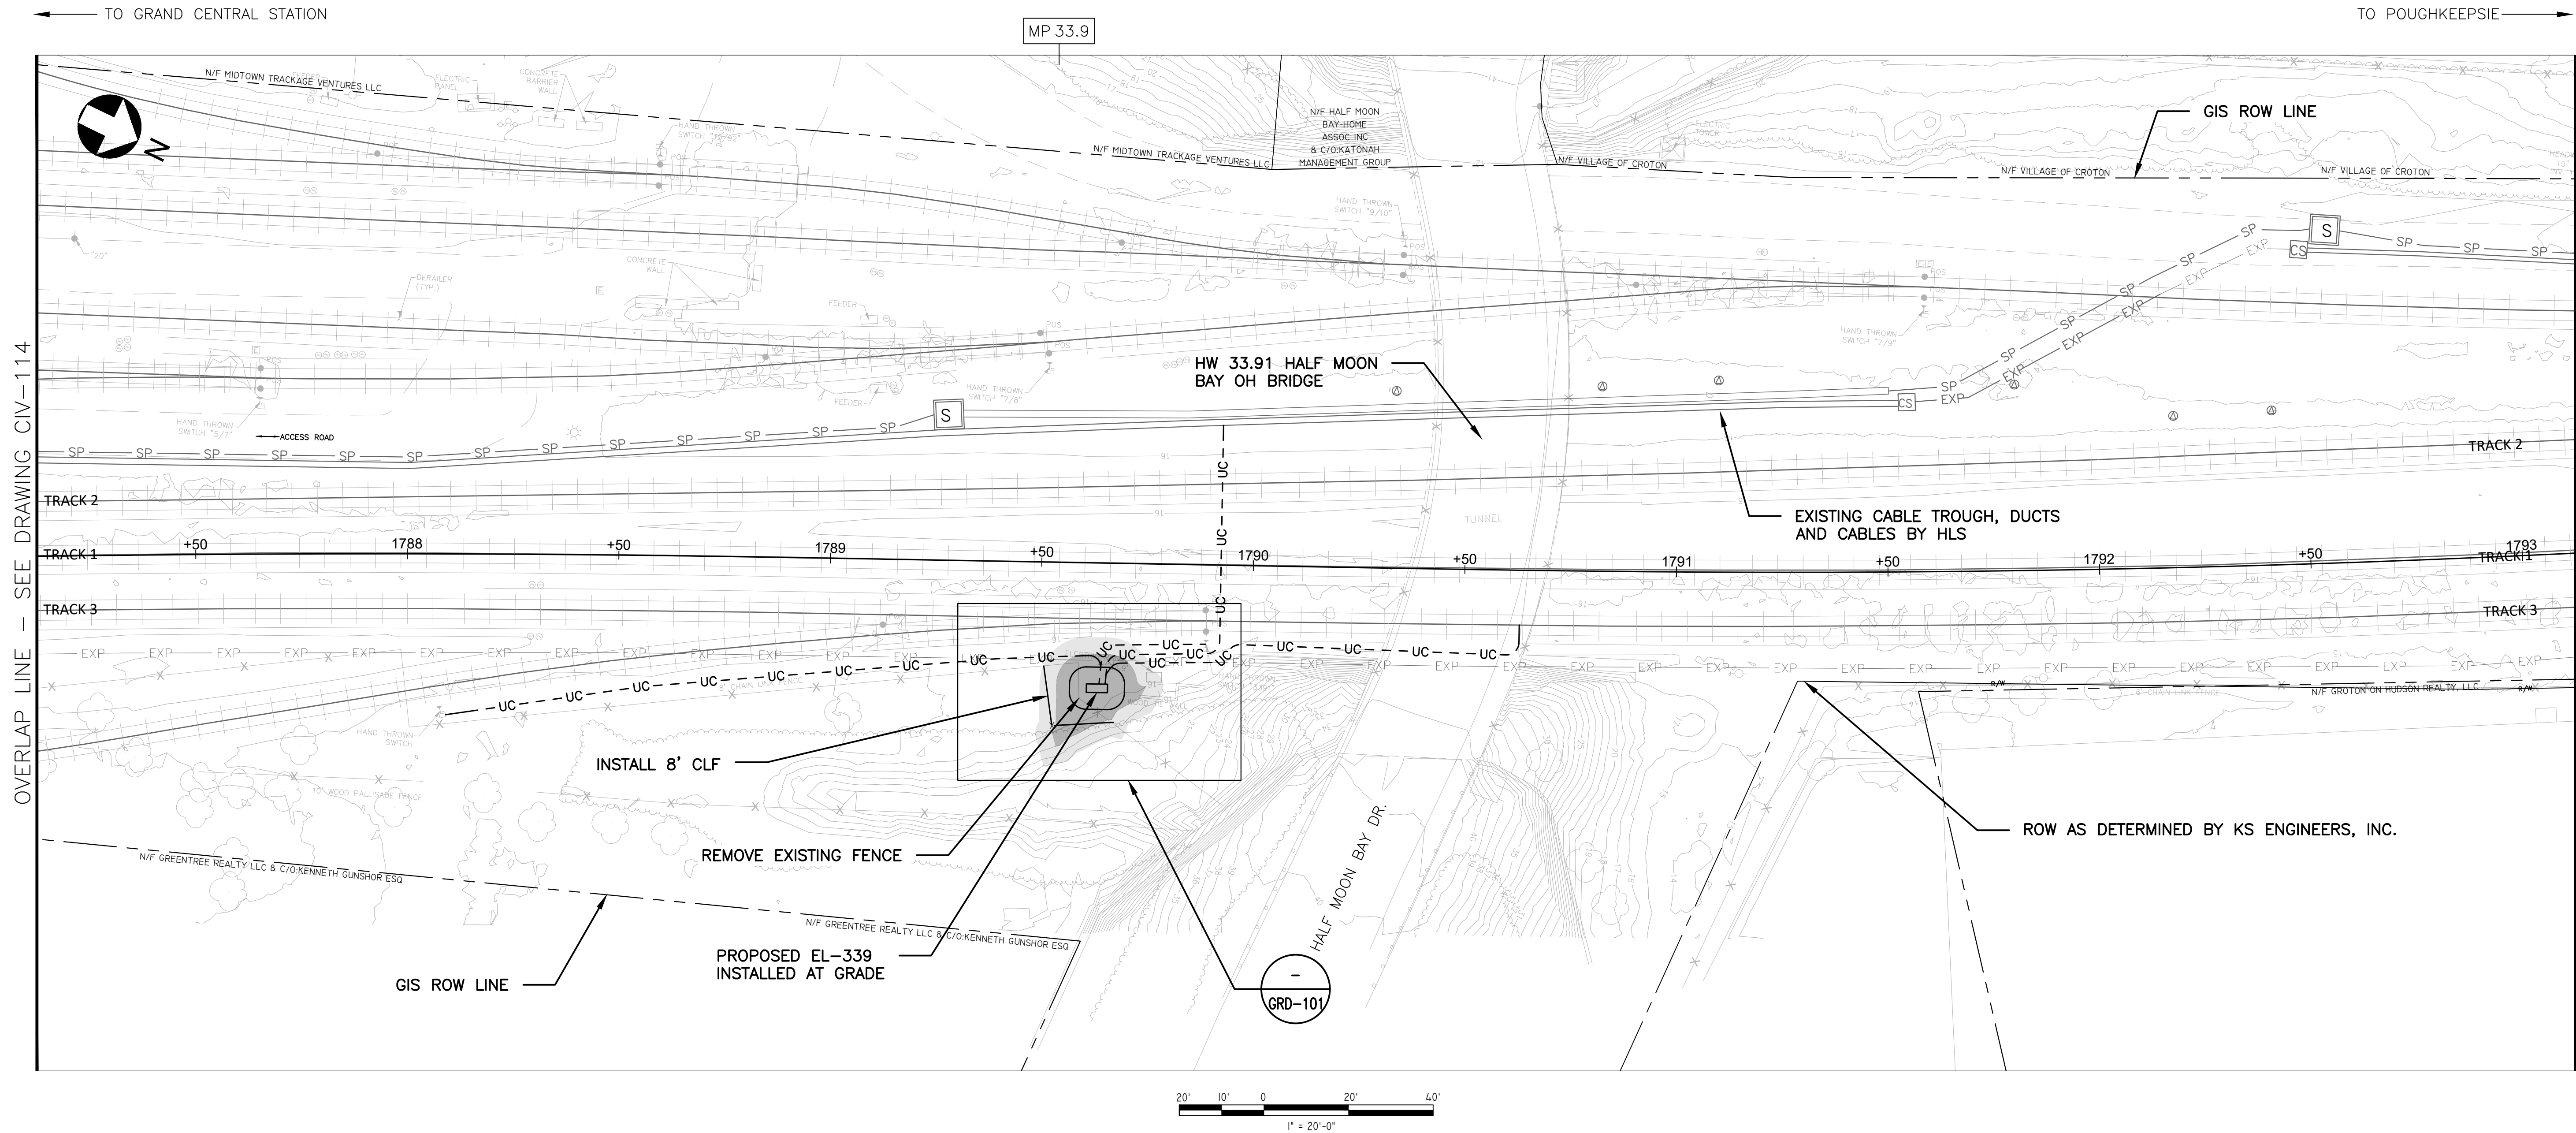

NOTES:

1. SANDY PROJECT AS-BUILT INFORMATION BY OTHERS. FIELD CONDITIONS ARE TO BE CONFIRMED.
2. REFER TO SYSTEMS SITE PLANS, CIVIL GRADING PLANS AND TRACK & CABLE PLANS FOR ADDITIONAL INFORMATION.
3. REFER TO STRUCTURAL PLANS FOR PLATFORM AND FOUNDATION DETAILS.

100% DRAFT


--	--	



- NOTES:**
- 1. SANDY PROJECT AS-BUILT INFORMATION BY OTHERS. FIELD CONDITIONS ARE TO BE CONFIRMED.
 - 2. REFER TO SYSTEMS SITE PLANS, CIVIL GRADING PLANS AND TRACK & CABLE PLANS FOR ADDITIONAL INFORMATION.
 - 3. REFER TO STRUCTURAL PLANS FOR PLATFORM AND FOUNDATION DETAILS.

100% DRAFT

--	--	

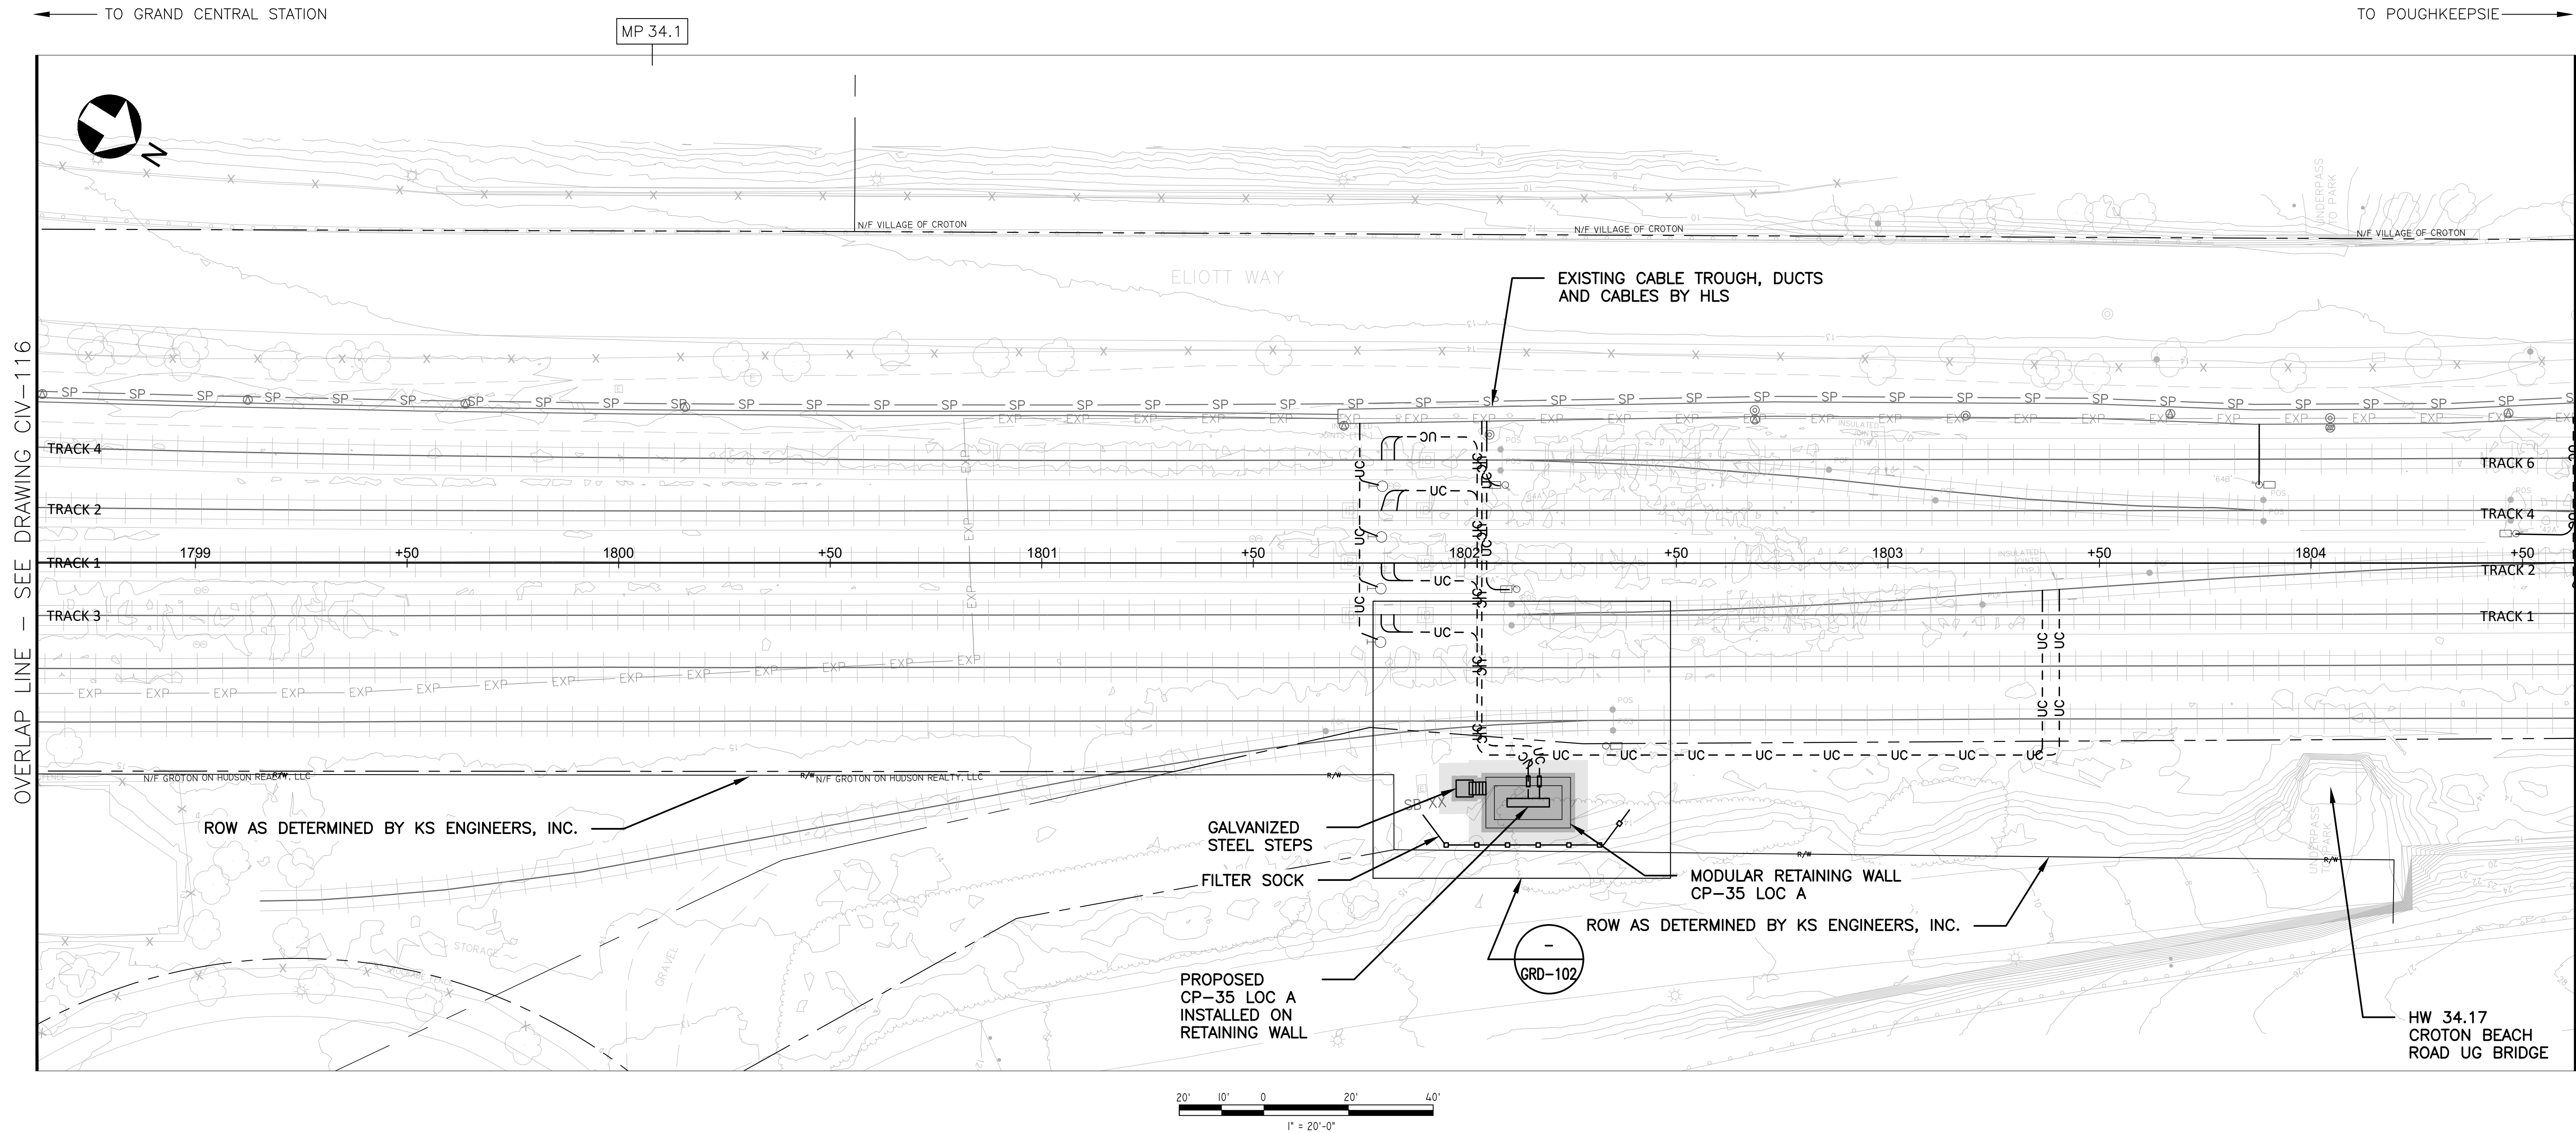

NOTES:

- 1. SANDY PROJECT AS-BUILT INFORMATION BY OTHERS. FIELD CONDITIONS ARE TO BE CONFIRMED.
- 2. REFER TO SYSTEMS SITE PLANS, CIVIL GRADING PLANS AND TRACK & CABLE PLANS FOR ADDITIONAL INFORMATION.
- 3. REFER TO STRUCTURAL PLANS FOR PLATFORM AND FOUNDATION DETAILS.


100% DRAFT

--	--	

TO GRAND CENTRAL STATION


MP 34.2

TO POUGHKEEPSIE

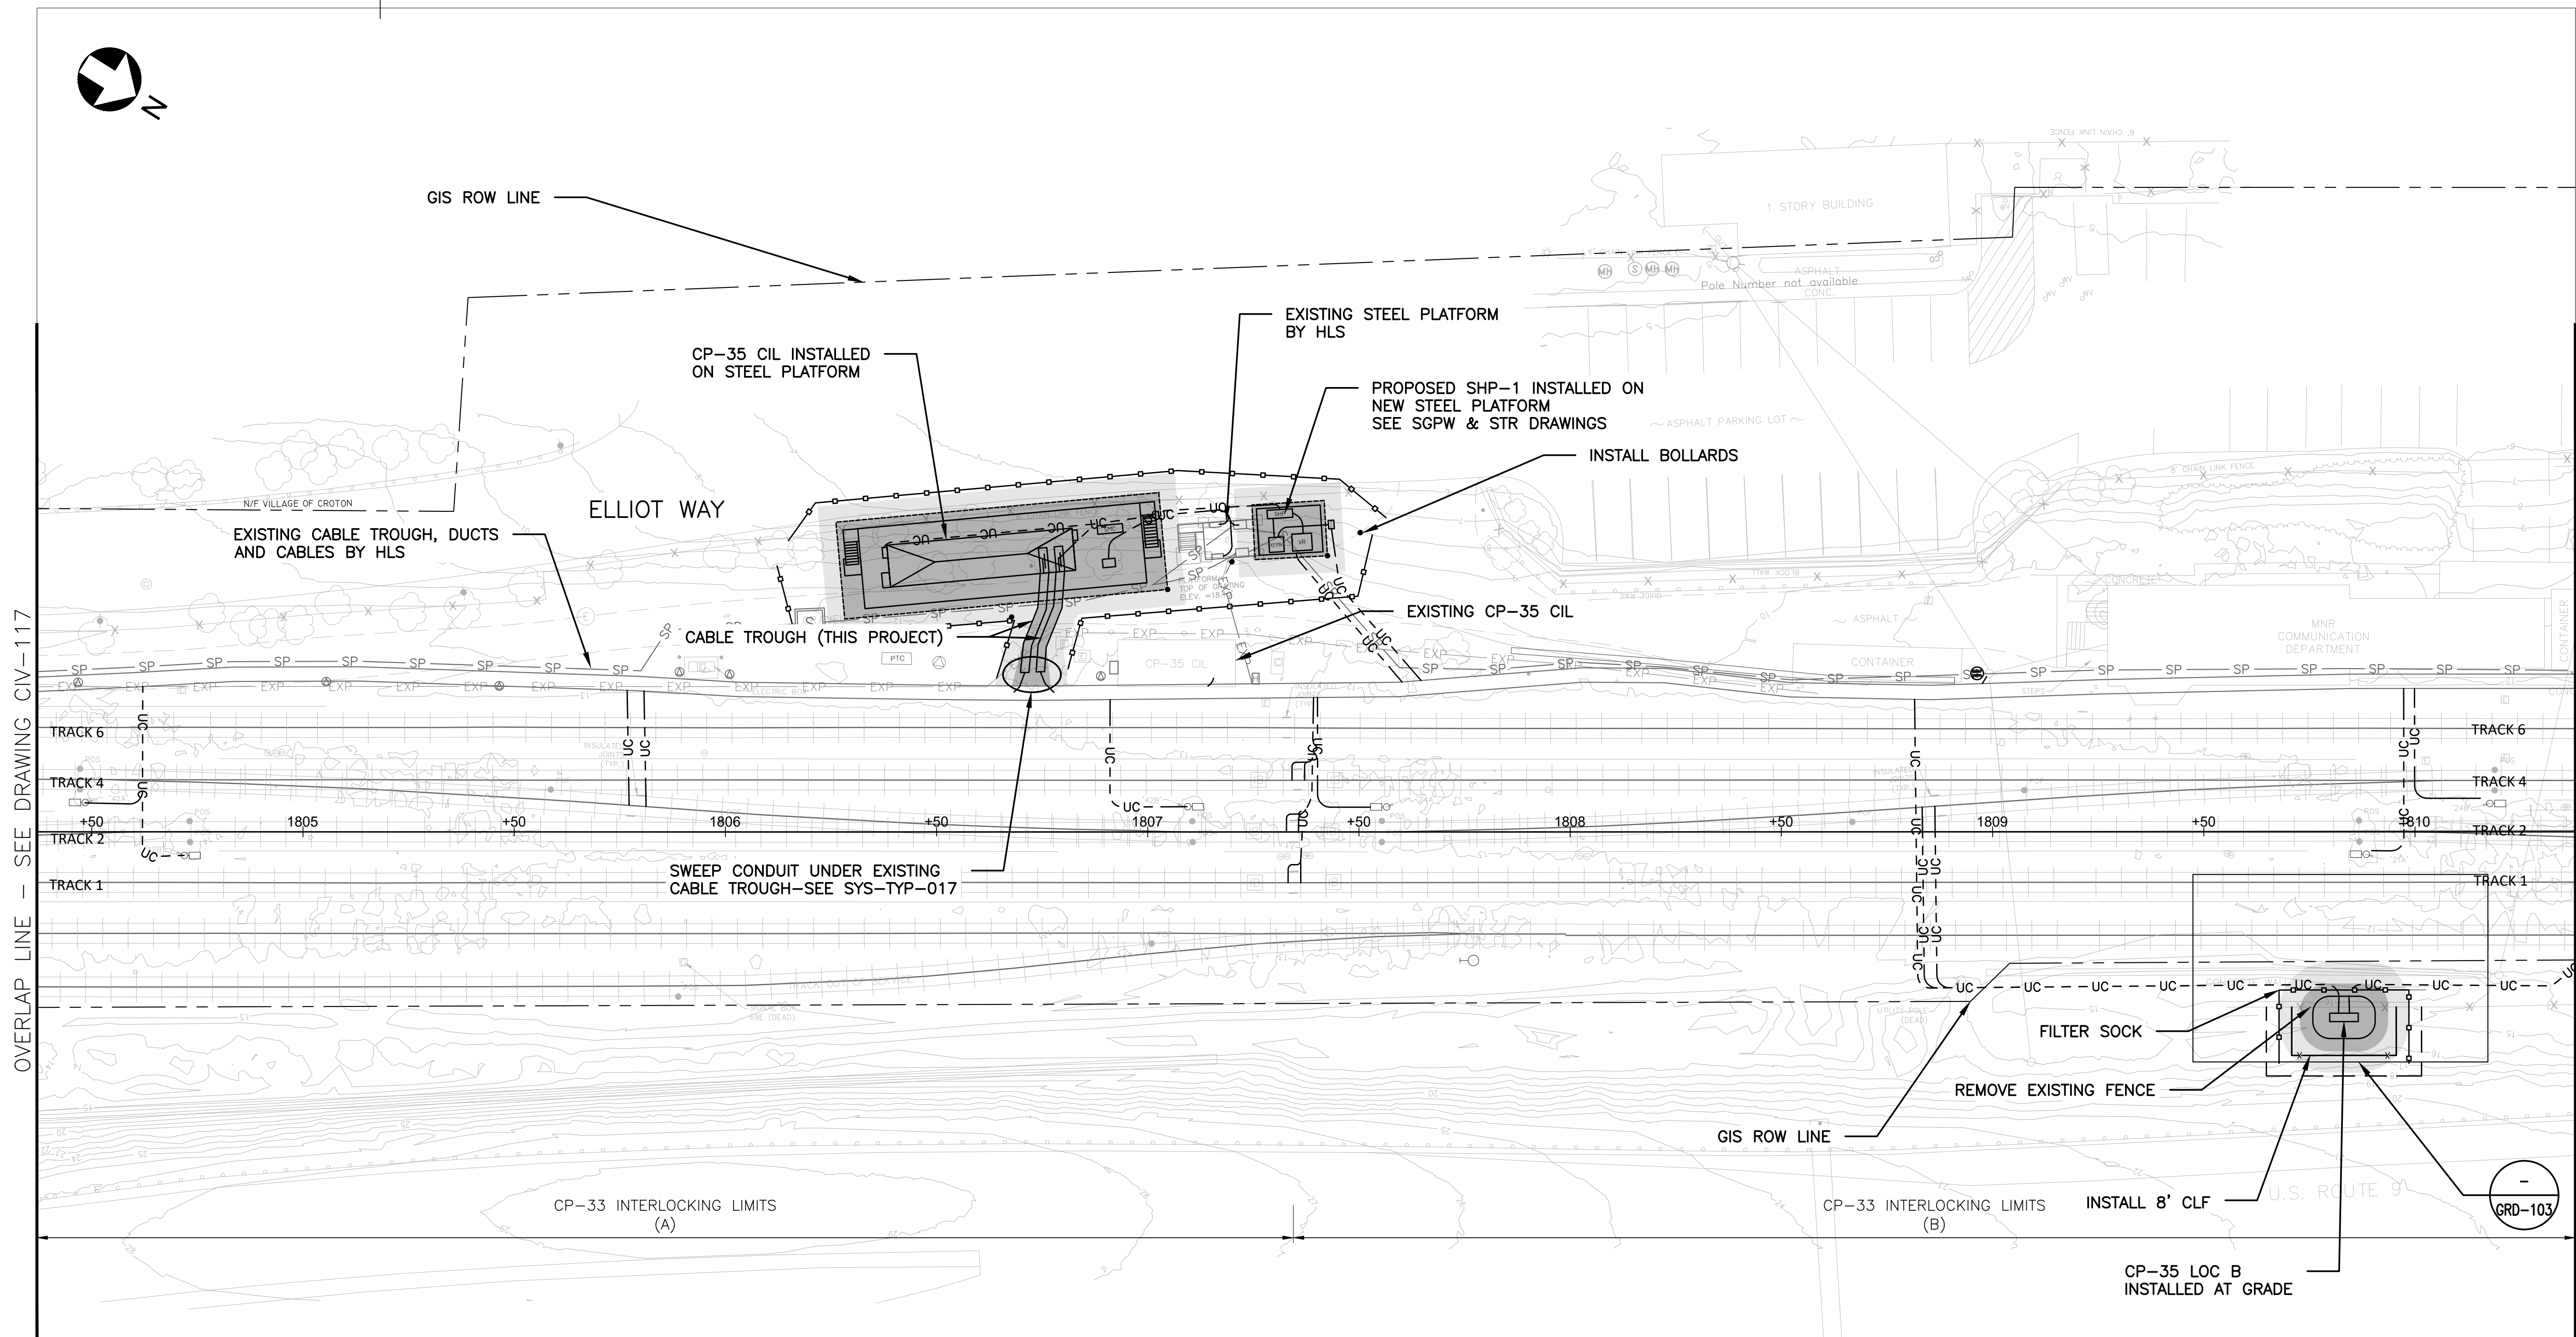

NOTES:

1. SANDY PROJECT AS-BUILT INFORMATION BY OTHERS. FIELD CONDITIONS ARE TO BE CONFIRMED.
2. REFER TO SYSTEMS SITE PLANS, CIVIL GRADING PLANS AND TRACK & CABLE PLANS FOR ADDITIONAL INFORMATION.
3. REFER TO STRUCTURAL PLANS FOR PLATFORM AND FOUNDATION DETAILS.

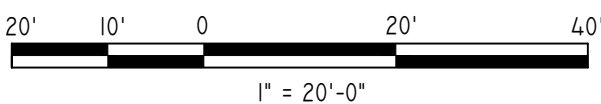

c:\working\p01\101\101\101\101\CIV\CP35_2.dwg
2/2/2026 4:24:34 PM BY ANDREW MARTIN
2/4/2026

DISCLAIMER

IT IS A VIOLATION OF THE PROFESSIONAL LICENSE LAW FOR ANY PERSON TO ALTER THIS DRAWING IN ANY WAY, UNLESS ACTING UNDER THE DIRECTION OF A LICENSED PROFESSIONAL ENGINEER/ARCHITECT AS APPLICABLE. THE ALTERING ENGINEER/ARCHITECT SHALL AFFIX HIS/HER SEAL AND THE NOTATION "ALTERED BY" FOLLOWED BY HIS/HER SIGNATURE AND DATE OF ALTERATION.

DESIGNED

G.E.

DRAWN

J.L.B.

CHECKED

G.E.

APPROVED

A.E.M.

Gannett Fleming
Transit & Rail Systems / **CWA**

GANNETT FLEMING/CWA, a joint venture
TWO PENN PLAZA, SUITE 552
380 SEVENTH AVENUE
NEW YORK, NY 10121-0101
PRJ: 059824



Metro-North Railroad
347 MADISON AVENUE
NEW YORK, N.Y. 10017

**HUDSON LINE C&S IMPROVEMENTS
EQUIPMENT INSTALLATIONS
MP-32 TO MP-76**

**CIVIL SITE PLANS
CP-35 SHEET 2 OF 3
PTC RADIO CASE CP-35 AND SHP-1**

100% DRAFT

CONTRACT NUMBER

39462

SCALE:

AS SHOWN

DATE:

11/04/2022

DRAWING NUMBER


CIV - 118

SHEET

39

OF

610

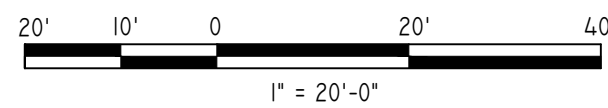



100% DRAFT

c:\pwworking\gfpw01\ajmartin\d1137418\CIV-EL345.dwg
11/18/2025 11:12:56 AM by ANDREW MARTIN

TO GRAND CENTRAL STATION

TO POUGHKEEPSIE

MP 35.0

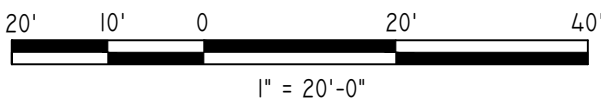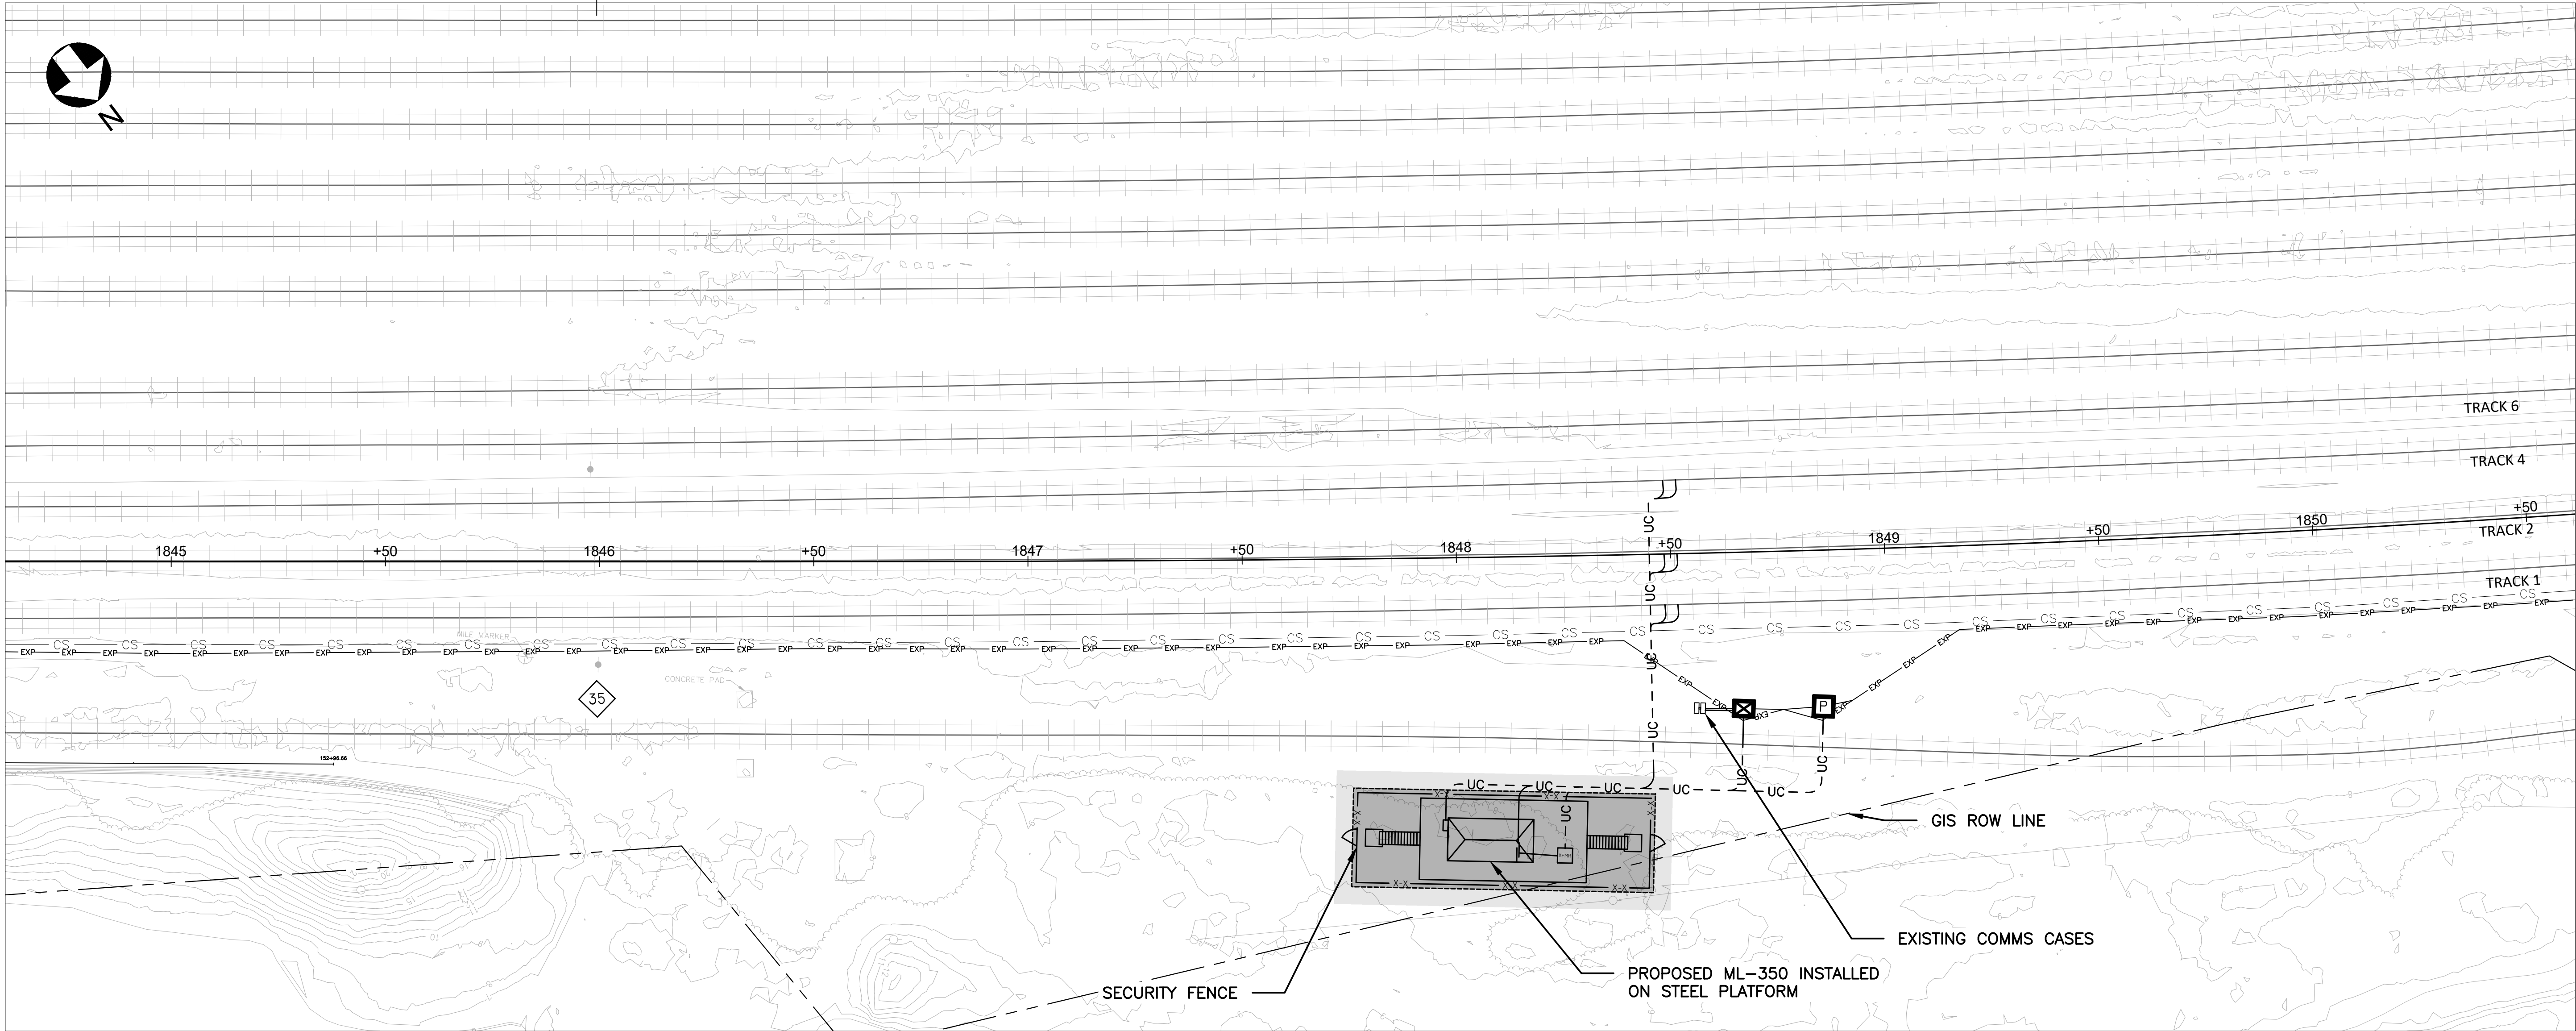


NOTES:

- 1. REFER TO SYSTEMS SITE PLANS, CIVIL GRADING PLANS AND TRACK & CABLE PLANS FOR ADDITIONAL INFORMATION.
- 2. REFER TO STRUCTURAL PLANS FOR PLATFORM AND FOUNDATION DETAILS.

100% DRAFT


												DISCLAIMER			DESIGNED G.E. DRAWN J.L.B. CHECKED G.E. APPROVED A.E.M.	Gannett Fleming Transit & Rail Systems CWA GANNETT FLEMING/CWA, a joint venture TWO PENN PLAZA, SUITE 552 380 SEVENTH AVENUE NEW YORK, NY 10121-0101 PRJ: 059824 MTA Metro-North Railroad 347 MADISON AVENUE NEW YORK, N.Y. 10017	HUDSON LINE C&S IMPROVEMENTS EQUIPMENT INSTALLATIONS MP-32 TO MP-76		CONTRACT NUMBER 39462	
												IT IS A VIOLATION OF THE PROFESSIONAL LICENSE LAW FOR ANY PERSON TO ALTER THIS DRAWING IN ANY WAY, UNLESS ACTING UNDER THE DIRECTION OF A LICENSED PROFESSIONAL ENGINEER/ARCHITECT AS APPLICABLE. THE ALTERING ENGINEER/ARCHITECT SHALL AFFIX HIS/HER SEAL AND THE NOTATION "ALTERED BY" FOLLOWED BY HIS/HER SIGNATURE AND DATE OF ALTERATION.					SCALE: AS SHOWN		DATE: 11/04/2022	
												CIVIL SITE PLANS ML-350					DRAWING NUMBER CIV - 121			
																	SHEET 42		OF 610	

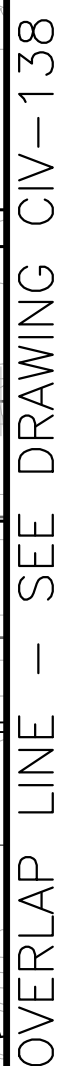


1. REFER TO SYSTEMS SITE PLANS, CIVIL GRADING PLANS AND TRACK & CABLE PLANS FOR ADDITIONAL INFORMATION.
2. REFER TO STRUCTURAL PLANS FOR PLATFORM AND FOUNDATION DETAILS.

CONTRACT NUMBER		3946
SCALE: AS SHOWN	DATE: 11/04/2021	
DRAWING NUMBER		CIV - 123
SHEET 44	OF 610	

[illegible]

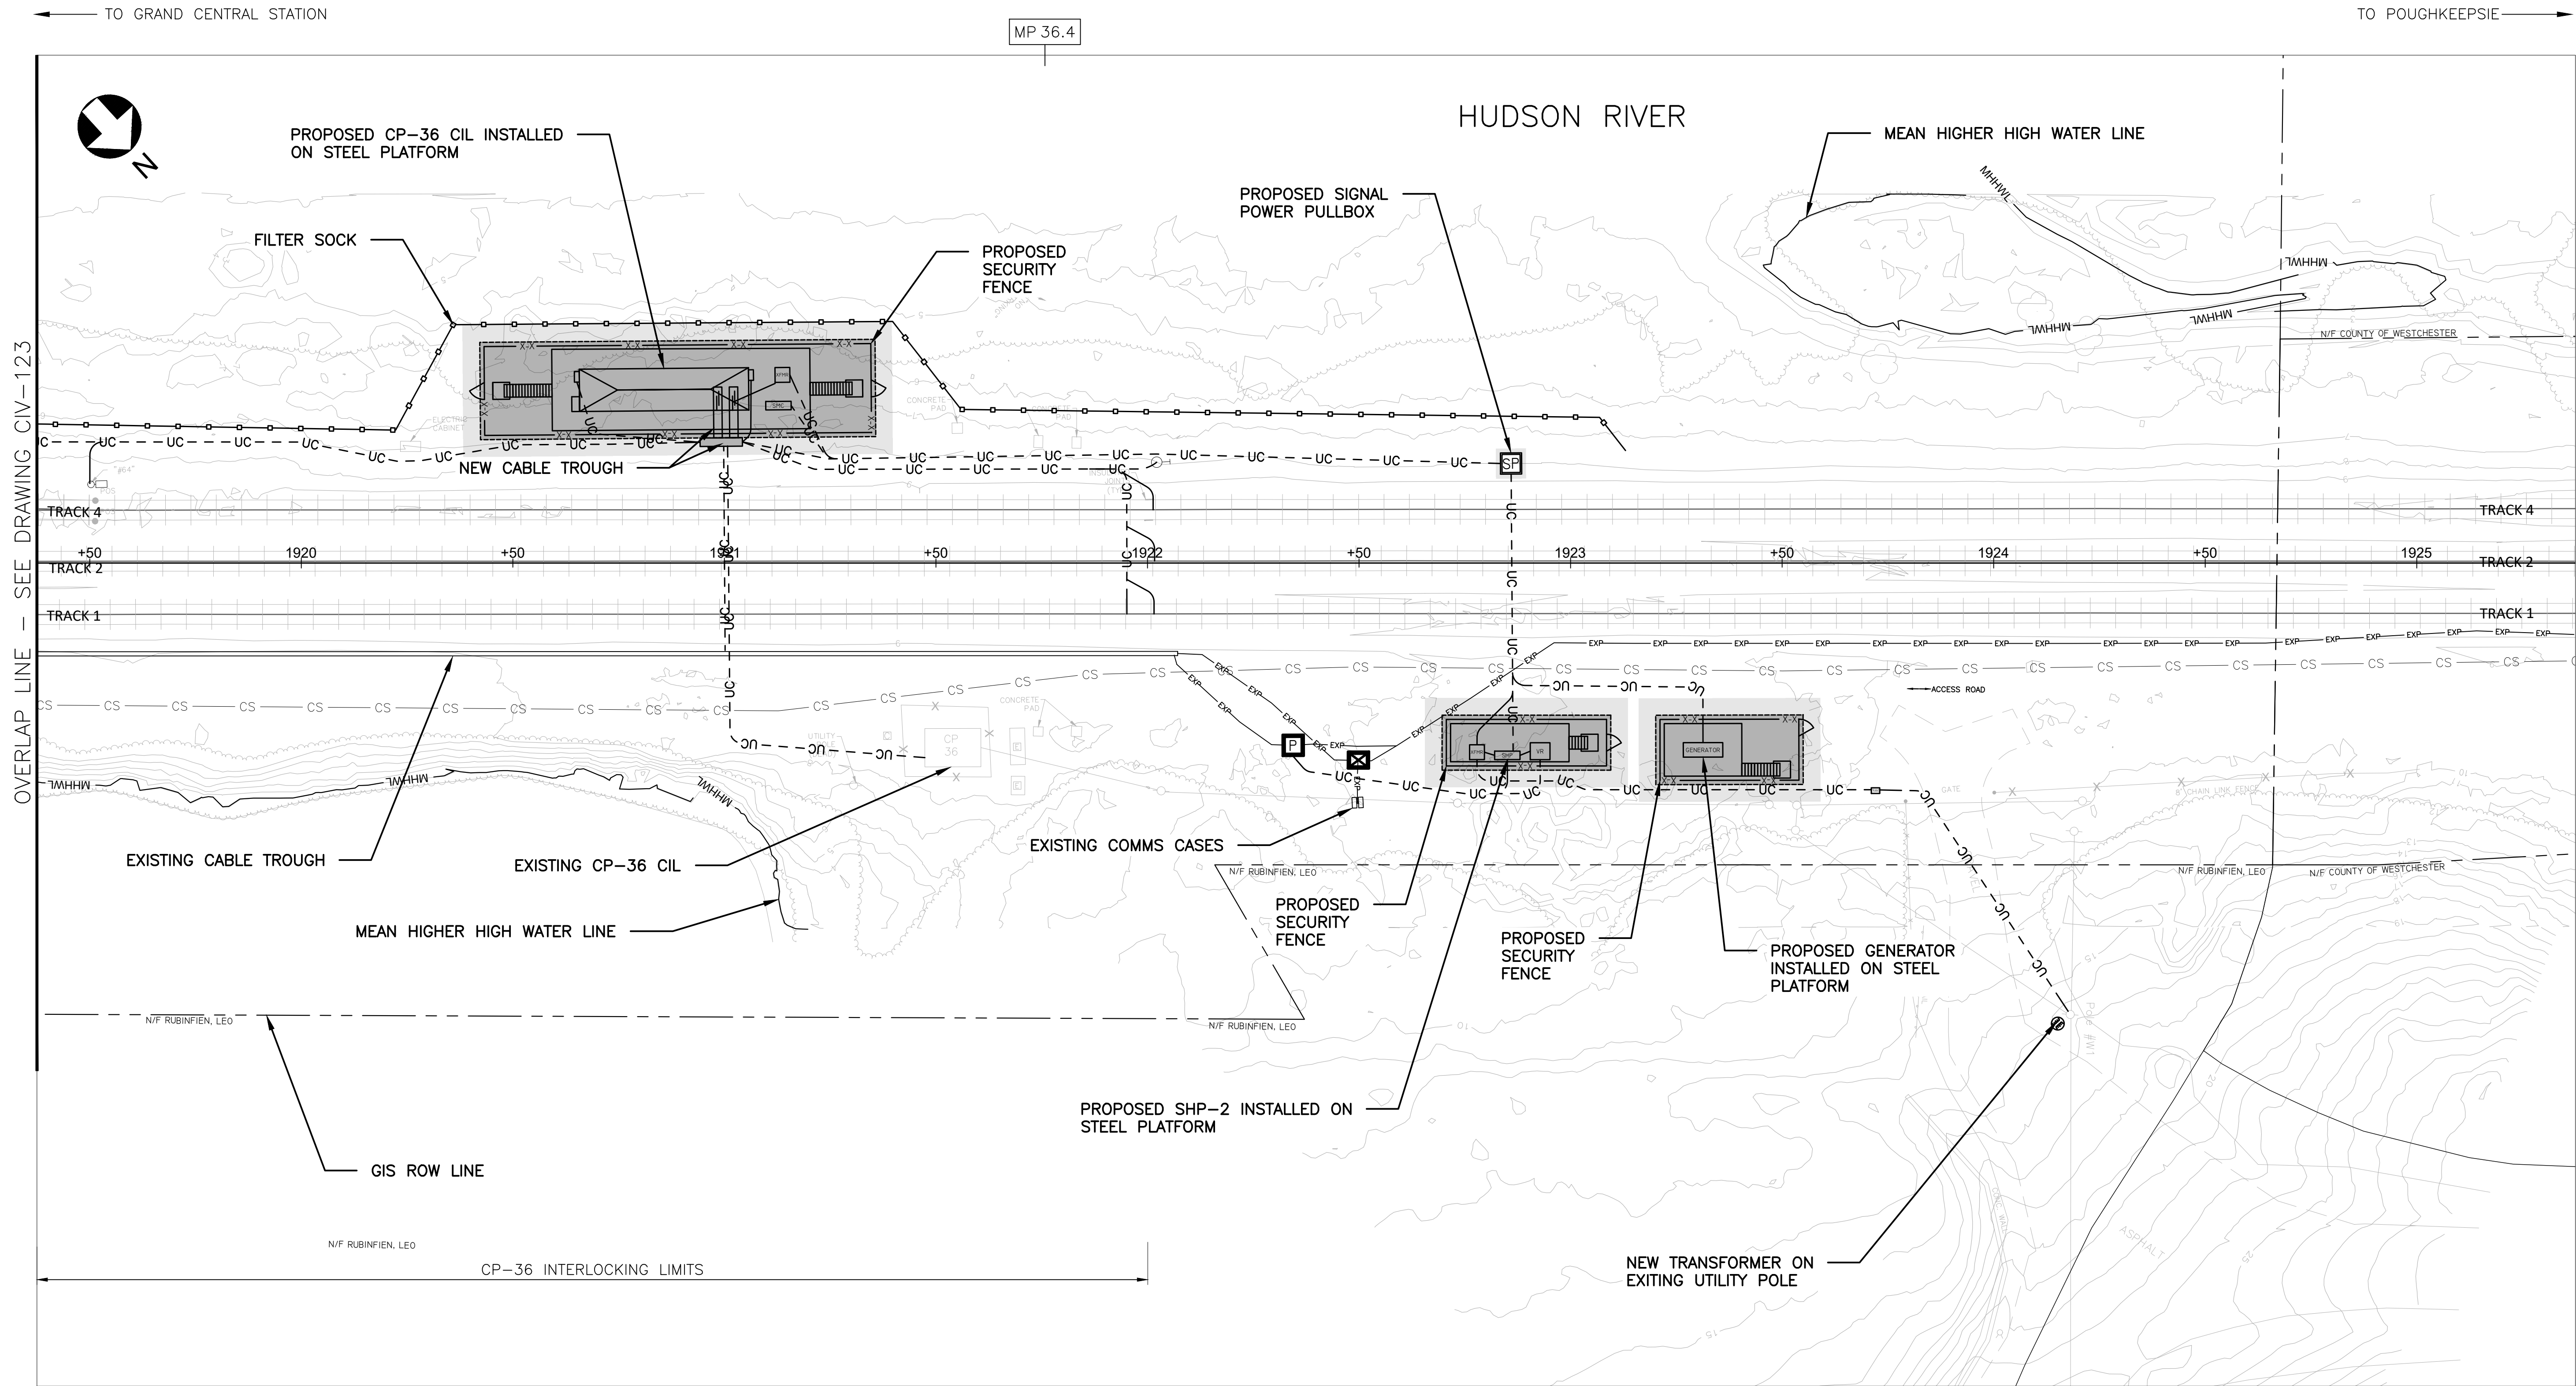

- NOTES:
- 1. REFER TO SYSTEMS SITE PLANS, CIVIL GRADING PLANS AND TRACK & CABLE PLANS FOR ADDITIONAL INFORMATION.
 - 2. REFER TO STRUCTURAL PLANS FOR PLATFORM AND FOUNDATION DETAILS.

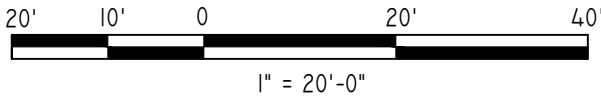

100% DRAFT

												CONTRACT NUMBER		39462	
												SCALE:		DATE:	
												AS SHOWN		11/04/2022	
												DRAWING NUMBER		CIV - 124	
												SHEET		OF	
												45		610	

DISCLAIMER												DESIGNED			
IT IS A VIOLATION OF THE PROFESSIONAL LICENSE LAW FOR ANY PERSON TO ALTER THIS DRAWING IN ANY WAY, UNLESS ACTING UNDER THE DIRECTION OF A LICENSED PROFESSIONAL ENGINEER/ARCHITECT AS APPLICABLE. THE ALTERING ENGINEER/ARCHITECT SHALL AFFIX HIS/HER SEAL AND THE NOTATION "ALTERED BY" FOLLOWED BY HIS/HER SIGNATURE AND DATE OF ALTERATION.												G.E.			
												DRAWN			
												J.L.B.			
												CHECKED			
												G.E.			
												APPROVED			
												A.E.M.			

												GANNETT FLEMING/CWA			
												Transit & Rail Systems			
												GANNETT FLEMING/CWA, a joint venture			
												TWO PENN PLAZA, SUITE 552			
												380 SEVENTH AVENUE			
												NEW YORK, NY 10121-0101			
												PRJ: 059824			
												MTA			
												Metro-North Railroad			
												347 MADISON AVENUE			
												NEW YORK, N.Y. 10017			

HUDSON LINE C&S IMPROVEMENTS												EQUIPMENT INSTALLATIONS			
												MP-32 TO MP-76			
												CIVIL SITE PLANS			
												CP-36 SHEET 2 OF 2			
												AND SHP-2			