


1. SANDY PROJECT AS-BUILT INFORMATION NOT AVAILABLE. FIELD CONDITIONS ARE TO BE CONFIRMED.


## 95% SUBMISSION

c:\pwworking\gfpw01\bliven@vnengineers.com\1137418\CIV-CP33\_1.dwg

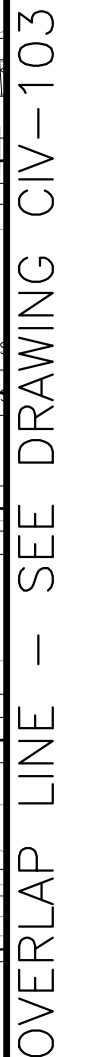

1. SANDY PROJECT AS-BUILT INFORMATION NOT AVAILABLE. FIELD CONDITIONS ARE TO BE CONFIRMED.

[illegible]

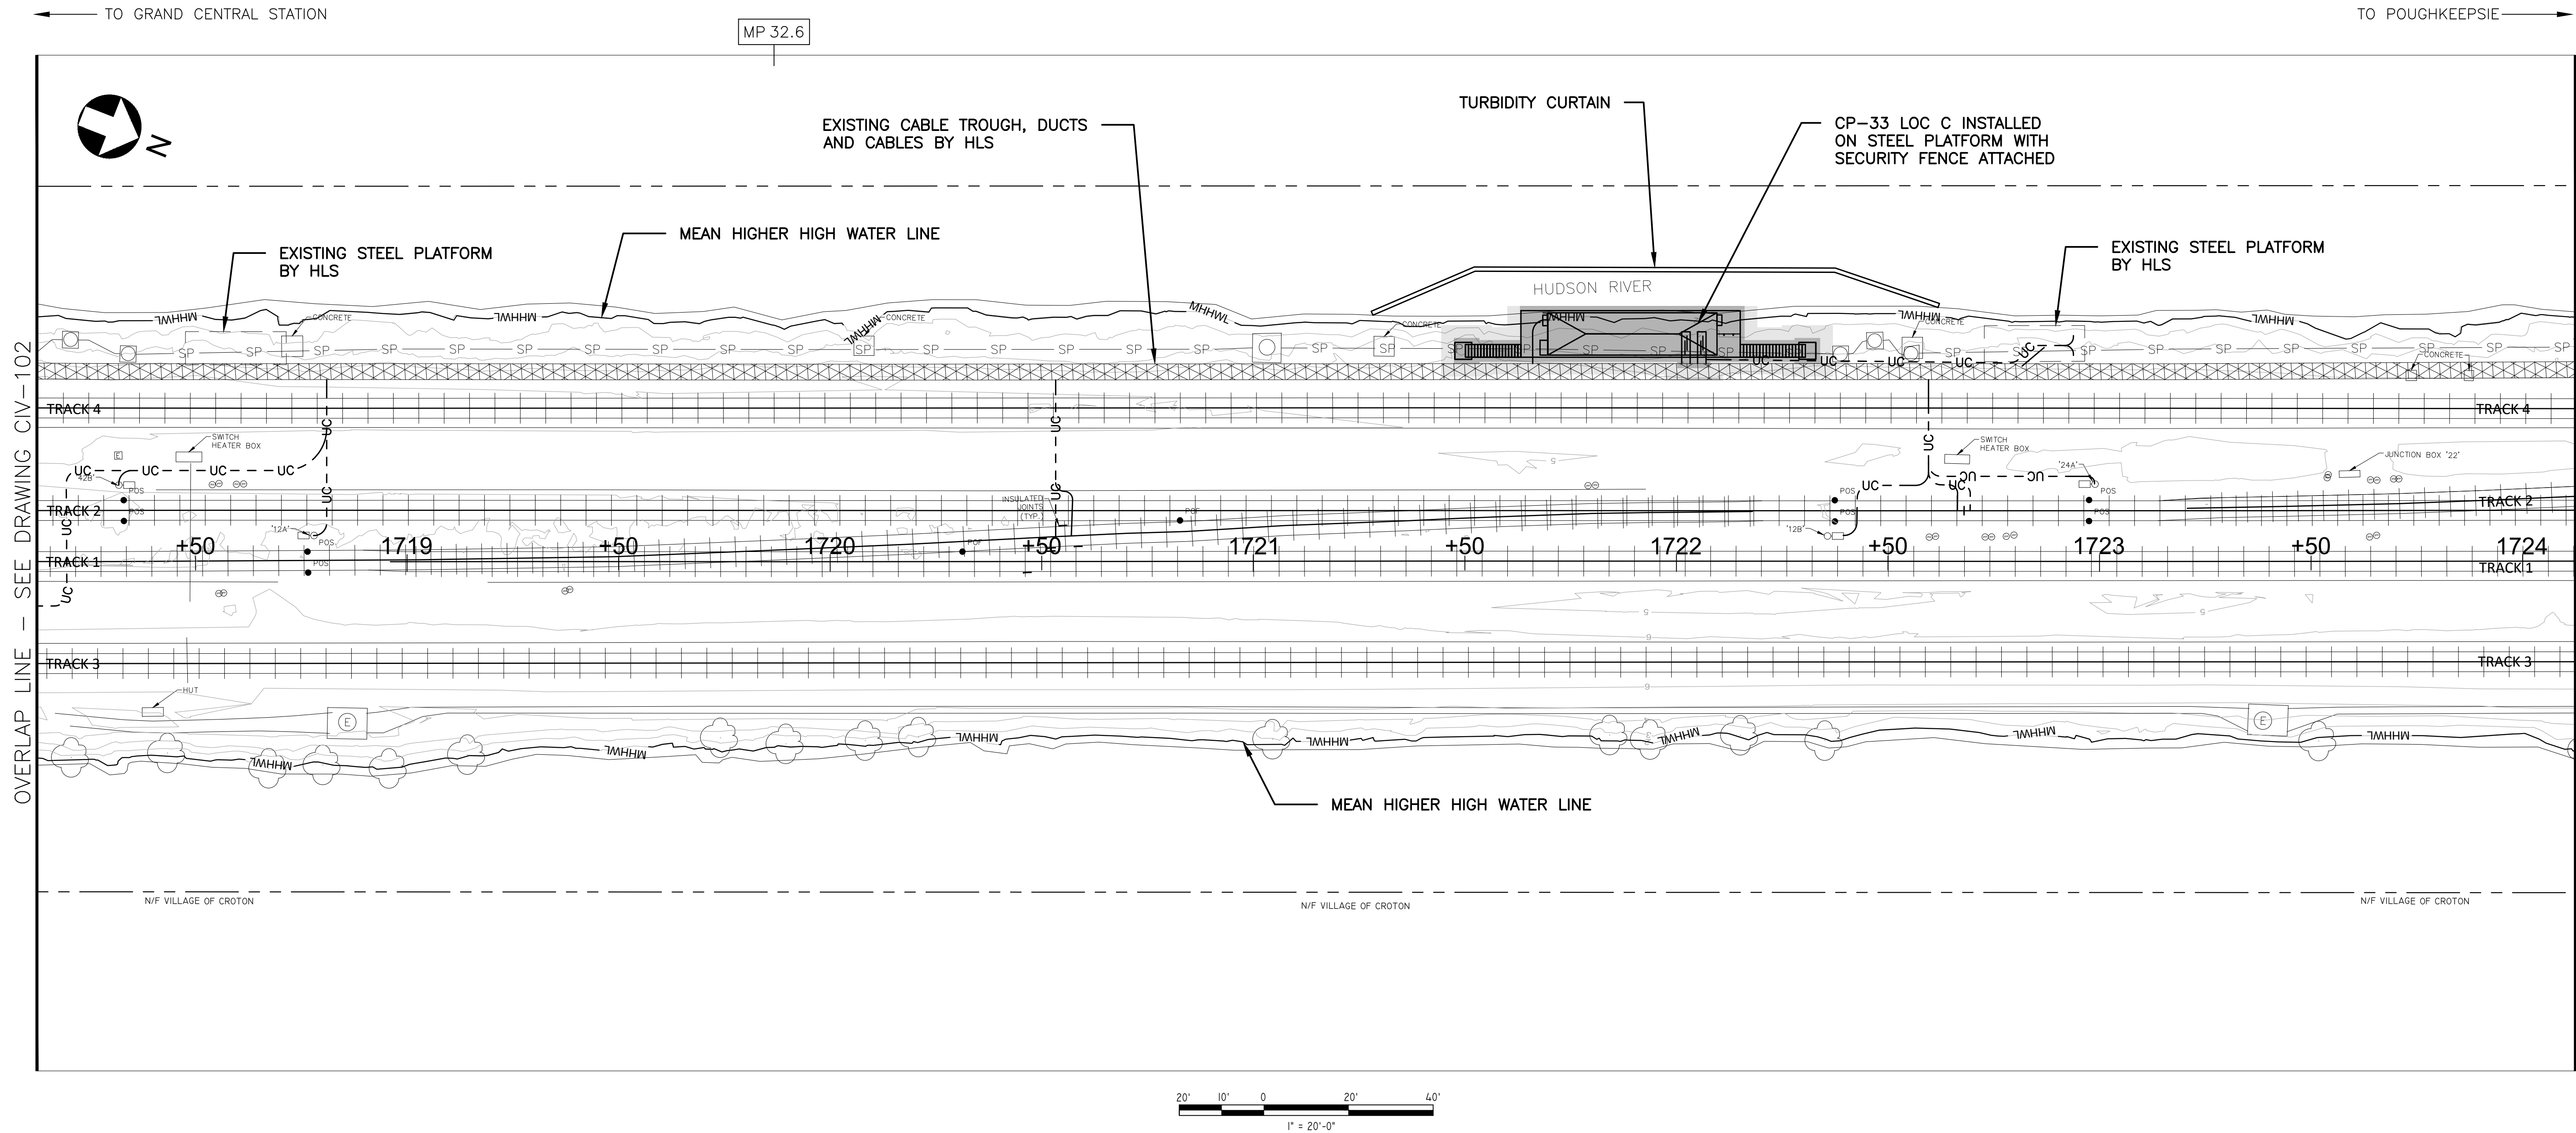

NOTES:

1. SANDY PROJECT AS-BUILT INFORMATION NOT AVAILABLE. FIELD CONDITIONS ARE TO BE CONFIRMED.

95% SUBMISSION


| |
|---|
| |</ |
|---|

c:\pwworking\gannett\1118111\1118111.dwg  
11/16/2022 10:58:11 PM BY BELVEN, JESSICA L.







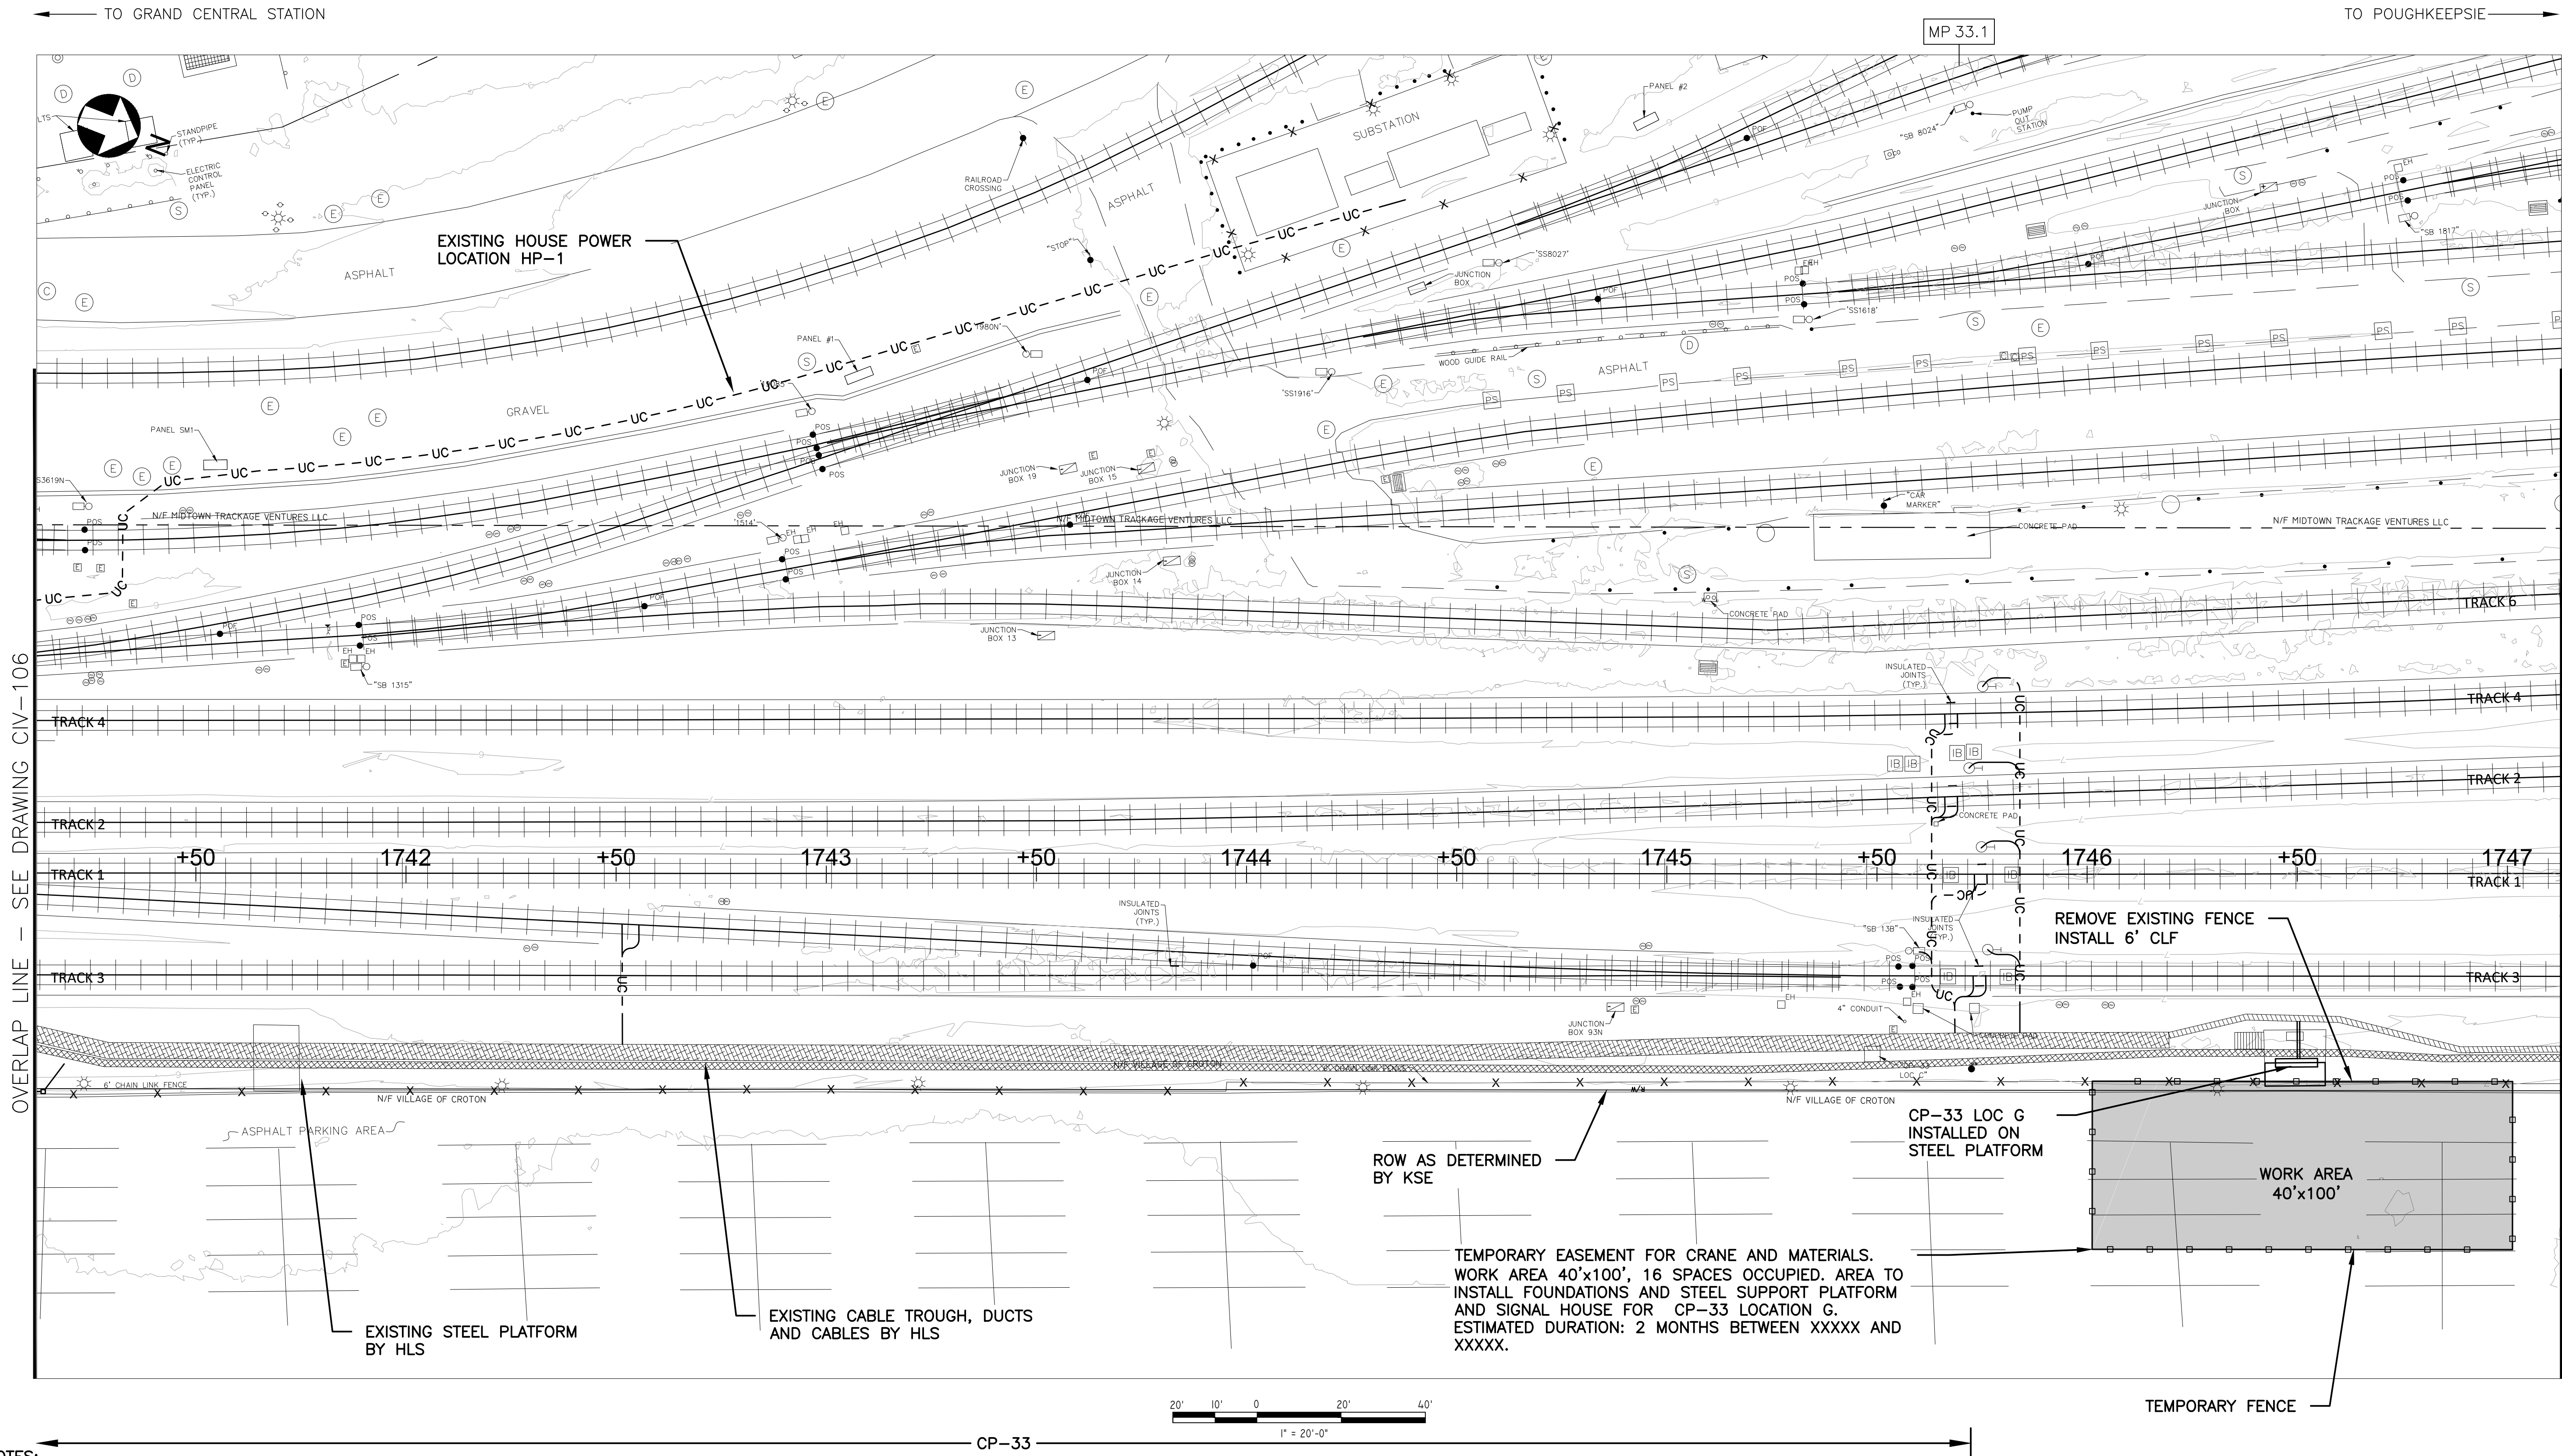

- NOTES:**
1. SANDY PROJECT AS-BUILT INFORMATION NOT AVAILABLE. FIELD CONDITIONS ARE TO BE CONFIRMED.
  2. SCHEDULE FOR TEMPORARY EASEMENT MUST BE APPROVED BY METRO NORTH AND VILLAGE OF CROTON-ON-HUDSON

95% SUBMISSION

|  |  
|--|--|--|--|--|--|--|--|--|--|--|--|---|--|----------|--|---|--|------------------------------|--|-----------------|--|
|  |  |  |  |  |  |  |  |  |  |  |  | DISCLAIMER   |  | DESIGNED |  | GANNETT FLEMING/CWA   |  | HUDSON LINE C&S IMPROVEMENTS |  | CONTRACT NUMBER |  |
|  |  |  |  |  |  |  |  |  |  |  |  | IT IS A VIOLATION OF THE PROFESSIONAL LICENSE LAW FOR ANY PERSON TO ALTER THIS DRAWING IN ANY WAY, UNLESS ACTING UNDER THE DIRECTION OF A LICENSED PROFESSIONAL ENGINEER/ARCHITECT AS APPLICABLE. THE ALTERING ENGINEER/ARCHITECT SHALL AFFIX HIS/HER SEAL AND THE NOTATION "ALTERED BY" FOLLOWED BY HIS/HER SIGNATURE AND DATE OF ALTERATION. |  | DRAWN    |  | GANNETT FLEMING/CWA, a joint venture<br>TWO PENN PLAZA, SUITE 552<br>380 SEVENTH AVENUE<br>NEW YORK, NY 10121-0101<br>PRJ: 059824 |  | EQUIPMENT INSTALLATIONS      |  | 39462           |  |
|  |  |  |  |  |  |  |  |  |  |  |  |   |  | CHECKED  |  | 380 SEVENTH AVENUE<br>NEW YORK, NY 10121-0101<br>PRJ: 059824                                                                      |  | MP-32 TO MP-76               |  | SCALE:          |  |
|  |  |  |  |  |  |  |  |  |  |  |  |   |  | APPROVED |  | Metro-North Railroad<br>347 MADISON AVENUE<br>NEW YORK, N.Y. 10017                                                                |  | CIVIL SITE PLANS             |  | DATE:           |  |
|  |  |  |  |  |  |  |  |  |  |  |  |   |  |          |  |   |  | CP-33 SHEET 7 OF 7           |  | AS SHOWN        |  |
|  |  |  |  |  |  |  |  |  |  |  |  |   |  |          |  |   |  |                              |  | DRAWING NUMBER  |  |
|  |  |  |  |  |  |  |  |  |  |  |  |   |  |          |  |   |  |                              |  | CIV - 107       |  |
|  |  |  |  |  |  |  |  |  |  |  |  |   |  |          |  |   |  |                              |  | SHEET           |  |
|  |  |  |  |  |  |  |  |  |  |  |  |   |  |          |  |   |  |                              |  | 28              |  |
|  |  |  |  |  |  |  |  |  |  |  |  |   |  |          |  |   |  |                              |  | OF              |  |
|  |  |  |  |  |  |  |  |  |  |  |  |   |  |          |  |   |  |                              |  | 610             |  |


c:\pawkins\gfdm\01\bluhen\dwg\engineers\comd1137418\CIV-CP33\_7.dwg  
11/6/2022 10:58:16 PM BY BLUHEN, JESSICA L.  
11/6/2022





TO GRAND CENTRAL STATION

TO POUGHKEEPSIE

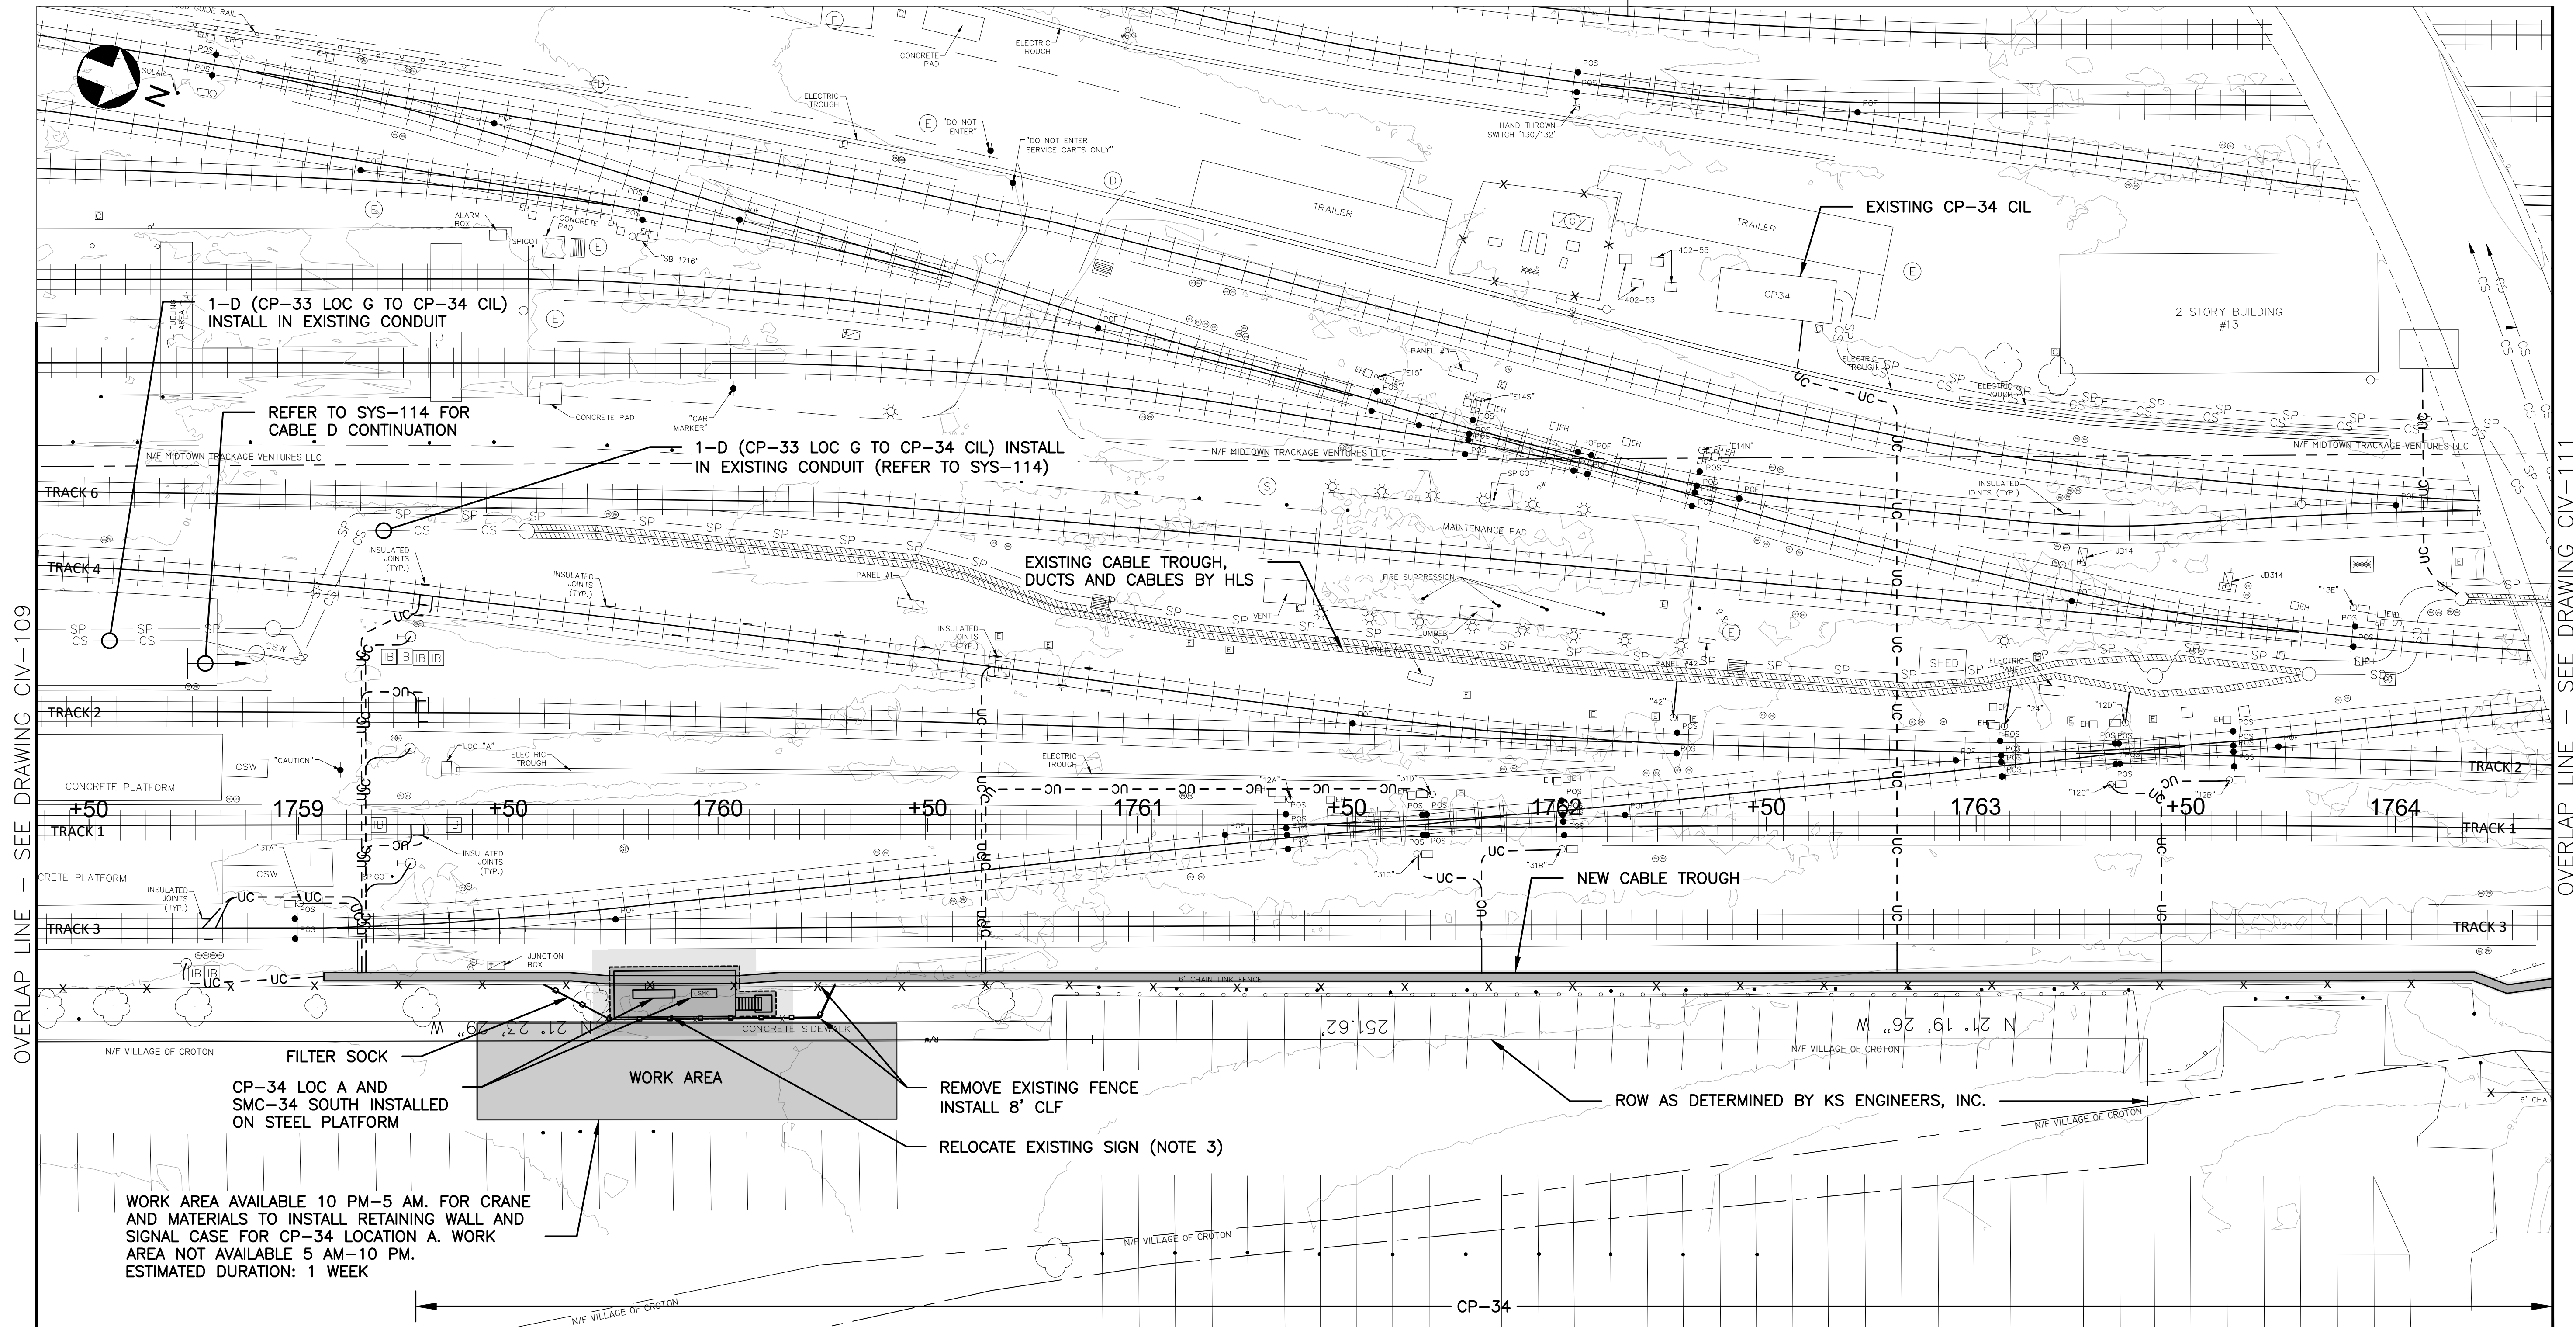

OVERLAP LINE - SEE DRAWING CIV-109

OVERLAP LINE - SEE DRAWING CIV-111

NOTES:

1. SANDY PROJECT AS-BUILT INFORMATION NOT AVAILABLE. FIELD CONDITIONS ARE TO BE CONFIRMED.
2. SCHEDULE FOR TEMPORARY EASEMENT MUST BE APPROVED BY METRO NORTH RAILROAD AND VILLAGE OF CROTON-ON-HUDSON.
3. SIGN RELOCATION INCLUDED IN COST OF MAINTENANCE AND PROTECTION OF TRAFFIC.

95% SUBMISSION

| NO.       | DATE | MODIFICATION | DRAWN | CHKD. | APPRVD. | NO.       | DATE | MODIFICATION | DRAWN | CHKD. | APPRVD. |
|-----------|------|--------------|-------|-------|---------|-----------|------|--------------|-------|-------|---------|
| REVISIONS |      |              |       |       |         | REVISIONS |      |              |       |       |         |

DISCLAIMER

IT IS A VIOLATION OF THE PROFESSIONAL LICENSE LAW FOR ANY PERSON TO ALTER THIS DRAWING IN ANY WAY, UNLESS ACTING UNDER THE DIRECTION OF A LICENSED PROFESSIONAL ENGINEER/ARCHITECT AS APPLICABLE. THE ALTERING ENGINEER/ARCHITECT SHALL AFFIX HIS/HER SEAL AND THE NOTATION "ALTERED BY" FOLLOWED BY HIS/HER SIGNATURE AND DATE OF ALTERATION.

DESIGNED G.E.

DRAWN J.L.B.

CHECKED G.E.

APPROVED A.E.M.


**Gannett Fleming**  
Transit & Rail Systems / **CWA**

GANNETT FLEMING/CWA, a joint venture  
TWO PENN PLAZA, SUITE 552  
380 SEVENTH AVENUE  
NEW YORK, NY 10121-0101  
PRJ: 059824

**MTA** Metro-North Railroad  
347 MADISON AVENUE  
NEW YORK, N.Y. 10017

HUDSON LINE C&S IMPROVEMENTS  
EQUIPMENT INSTALLATIONS  
MP-32 TO MP-76  
CIVIL SITE PLANS  
CP-34 SHEET 1 OF 2

|                 |          |           |            |
|-----------------|----------|-----------|------------|
| CONTRACT NUMBER |          | 39462     |            |
| SCALE:          | AS SHOWN | DATE:     | 11/04/2022 |
| DRAWING NUMBER  |          | CIV - 110 |            |
| SHEET           | 31       | OF        | 610        |

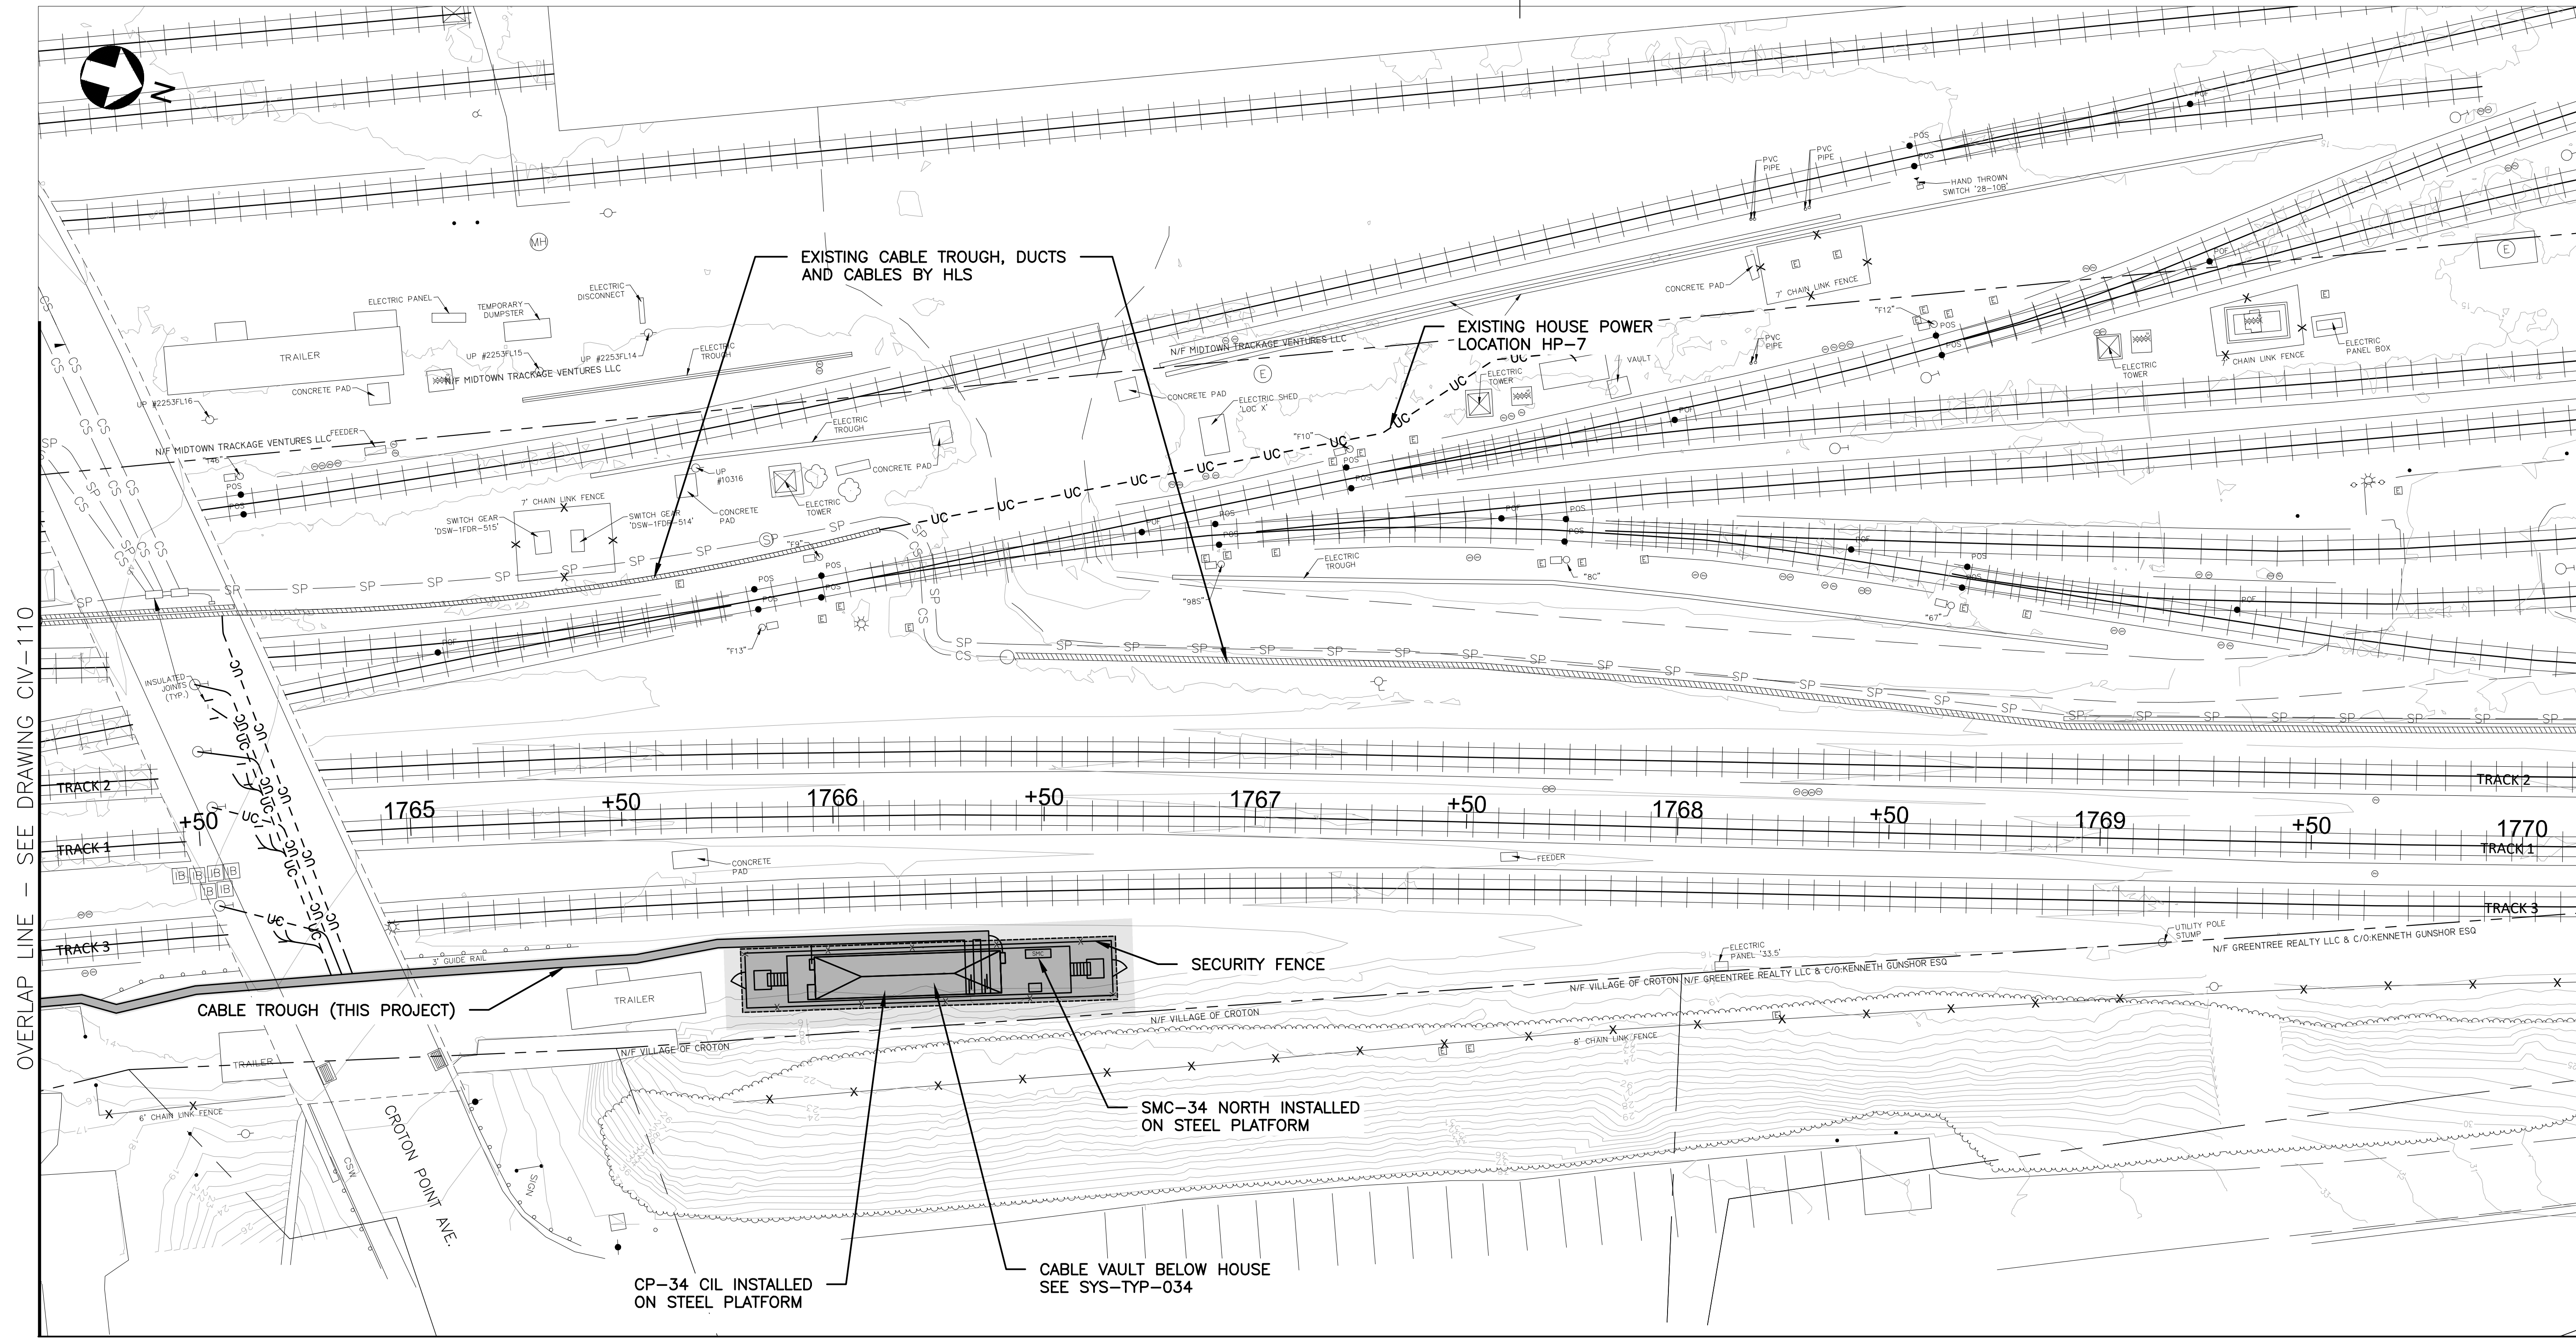

OVERLAP LINE - SEE DRAWING CIV-110

OVERLAP LINE - SEE DRAWING CIV-112




- NOTES:**
- 1. SANDY PROJECT AS-BUILT INFORMATION NOT AVAILABLE. FIELD CONDITIONS ARE TO BE CONFIRMED.


95% SUBMISSION

| |
|---|
| |</ |
|---|

C:\working\p01\111\111.dwg 11/19/2022 1:52:36 PM by BLIVEN, JESSICA L 11/19/2022

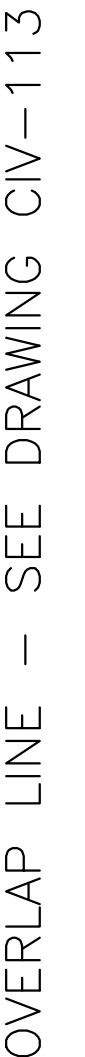

c:\pwworking\gfpw01\bliven@ynengineers.com\d1137418\CIV-MP33 6.dwg  
11/6/2022 11:00:42 PM by BLIVEN, JESSICA L.

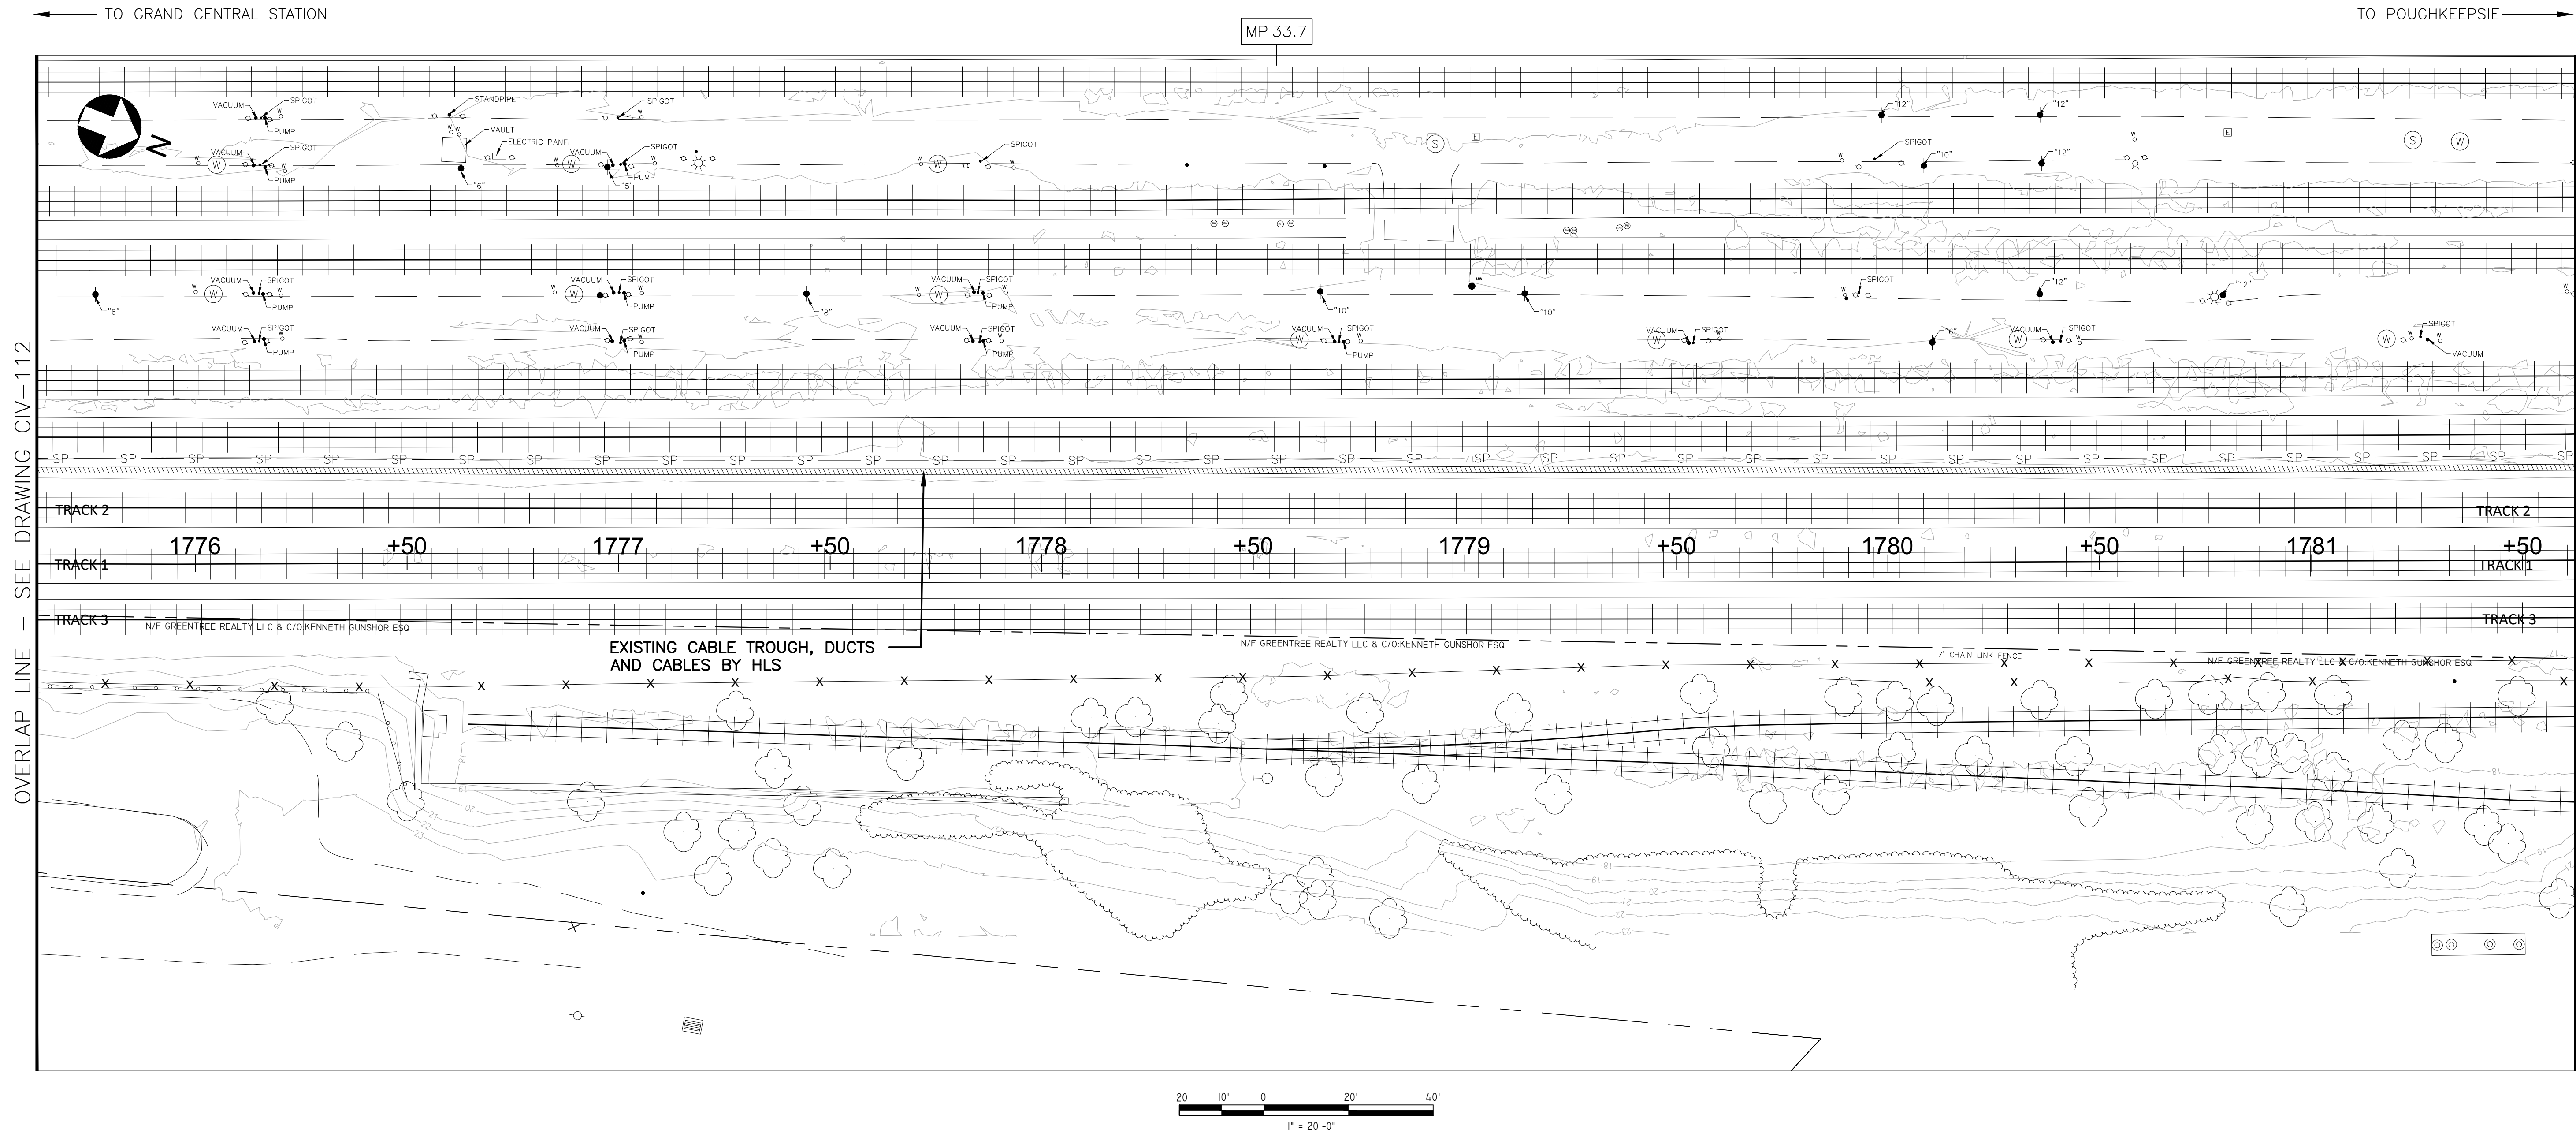


NOTES:

1. SANDY PROJECT AS-BUILT INFORMATION NOT AVAILABLE. FIELD CONDITIONS ARE TO BE CONFIRMED.

95% SUBMISSION

| |
|---|
|     |  |  |  |      |  |  |  |              |  |  |  |       |  |  |  | DISCLAIMER   |  |  |  |         |  |  |  | DESIGNED |  |  |  |  |  |  |  | HUDSON LINE C&S IMPROVEMENTS<br>EQUIPMENT INSTALLATIONS<br>MP-32 TO MP-76 |  |  |  | CONTRACT NUMBER   |  |  |  | 39462                              | |
|     |  |  |  |      |  |  |  |              |  |  |  |       |  |  |  | IT IS A VIOLATION OF THE PROFESSIONAL LICENSE LAW FOR ANY PERSON TO ALTER THIS DRAWING IN ANY WAY, UNLESS ACTING UNDER THE DIRECTION OF A LICENSED PROFESSIONAL ENGINEER/ARCHITECT AS APPLICABLE. THE ALTERING ENGINEER/ARCHITECT SHALL AFFIX HIS/HER SEAL AND THE NOTATION "ALTERED BY" FOLLOWED BY HIS/HER SIGNATURE AND DATE OF ALTERATION. |  |  |  |         |  |  |  | DRAWN    |  |  |  | G.E.                                                                                  |  |  |  |                                                                           |  |  |  | GANNETT FLEMING/CWA, a joint venture<br>TWO PENN PLAZA, SUITE 552<br>380 SEVENTH AVENUE<br>NEW YORK, NY 10121-0101<br>PRJ: 059824                        |  |  |  | SCALE: AS SHOWN                    |  |  |  | DATE: 11/04/2022 | |
|     |  CHECKED                                                                               |  |  |  | G.E.                                                                      |  |  |  |  Metro-North Railroad<br>347 MADISON AVENUE<br>NEW YORK, N.Y. 10017 |  |  |  | CIVIL SITE PLANS<br>MILE POST 33.7 |  |  |  | DRAWING NUMBER   |  |  |  | CIV - 113 | |
| NO. |  |  |  | DATE |  |  |  | MODIFICATION |  |  |  | DRAWN |  |  |  | CHKD.   |  |  |  | APPRVD. |  |  |  |          |  |  |  | APPROVED                                                                              |  |  |  | A.E.M.                                                                    |  |  |  | SHEET   |  |  |  |                                    |  |  |  | OF               | |
| |</ |  |  |  |

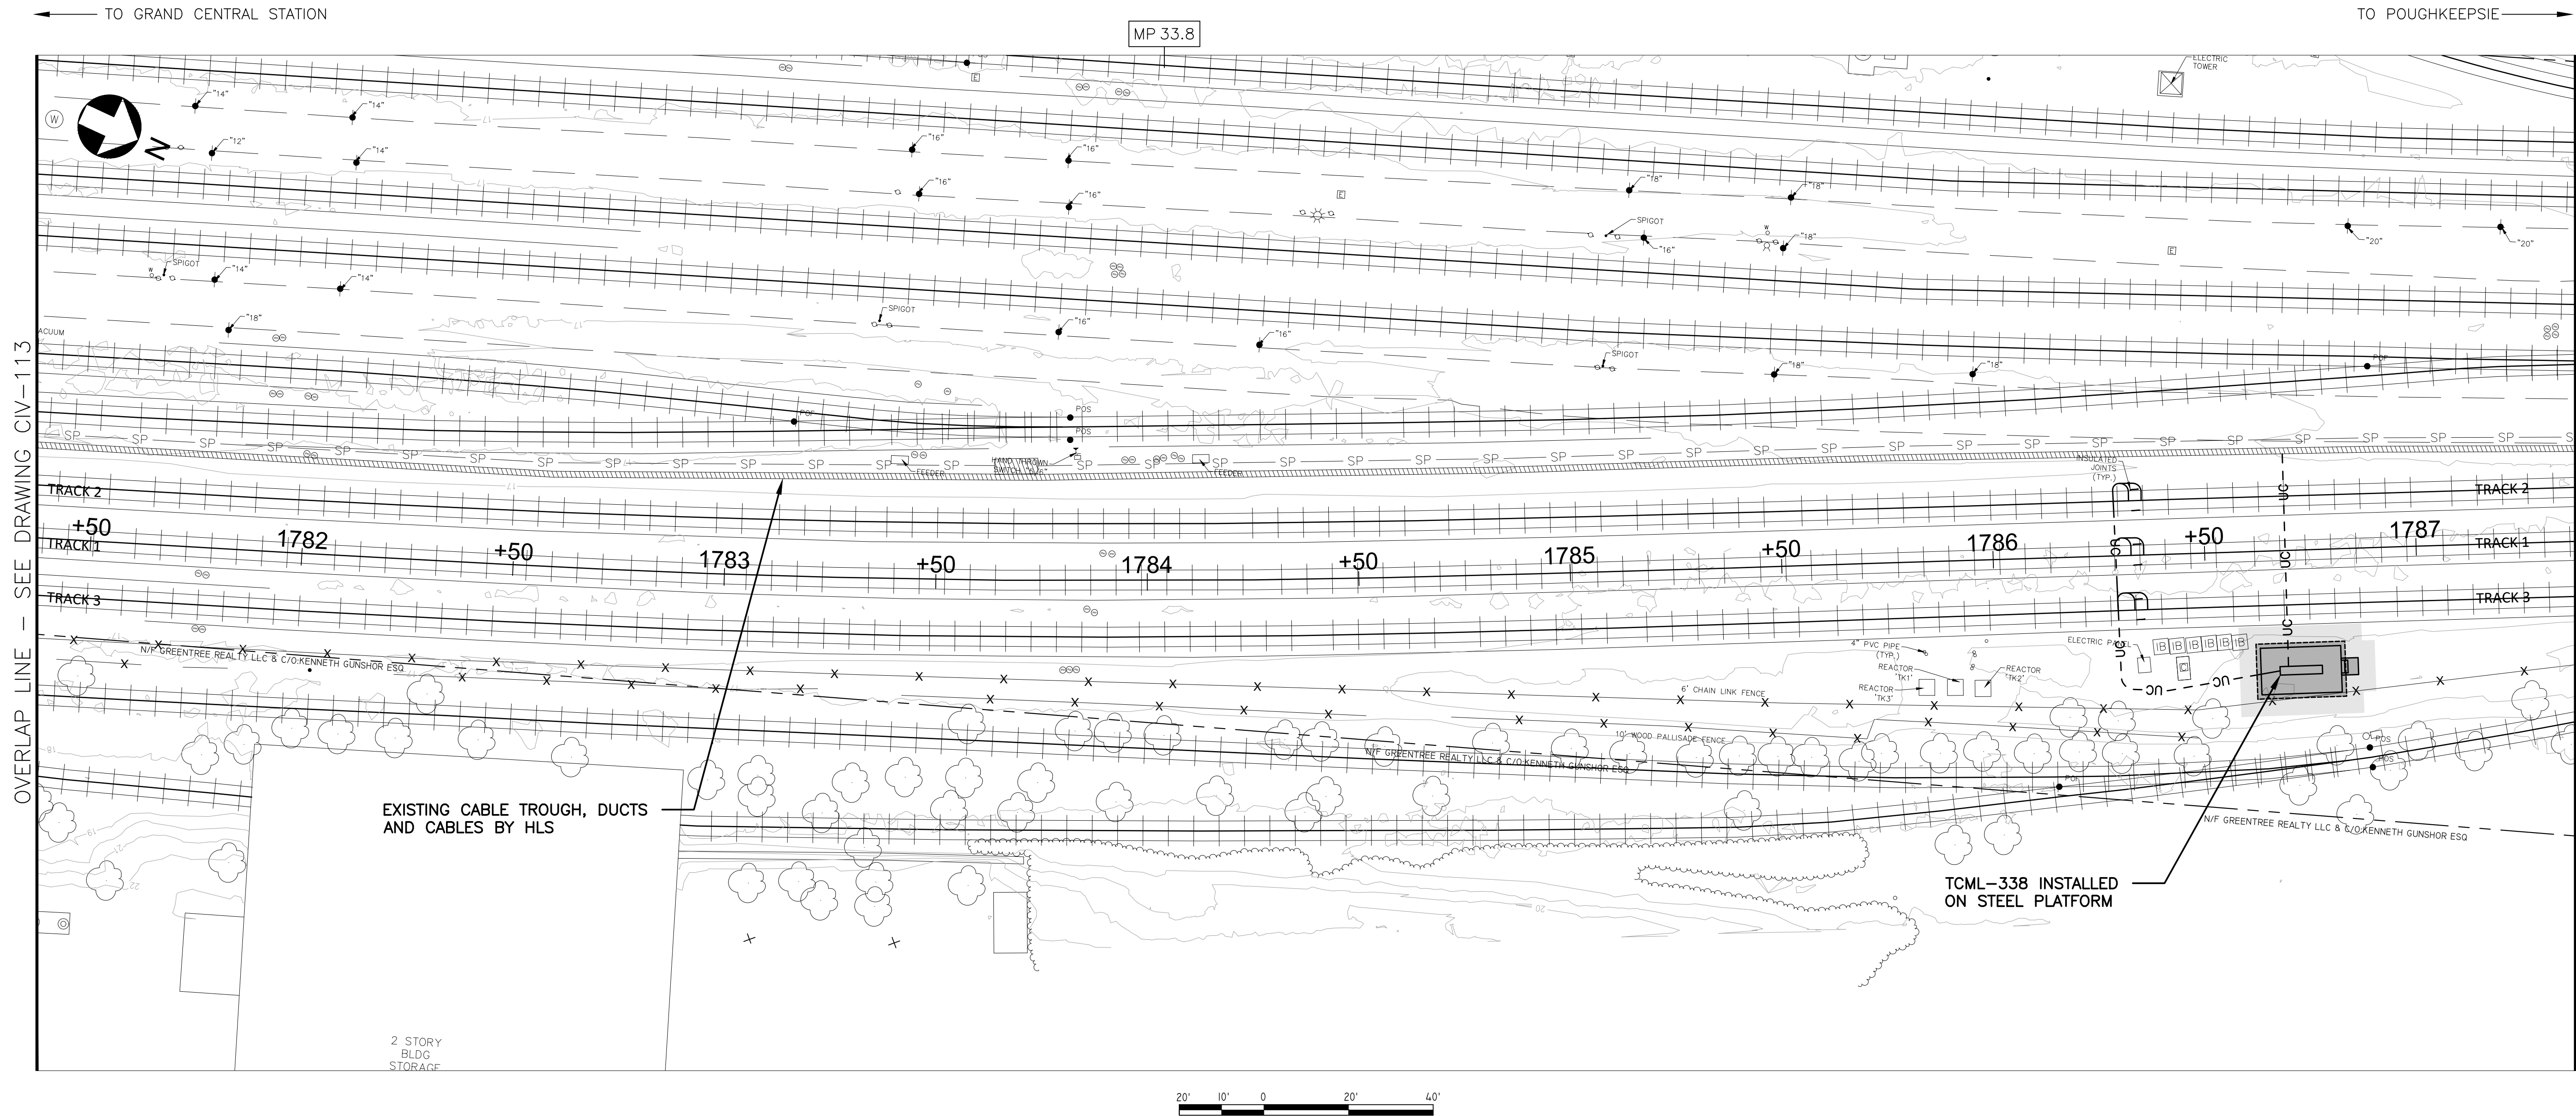

**NOTES:**


1. SANDY PROJECT AS-BUILT INFORMATION NOT AVAILABLE. FIELD CONDITIONS ARE TO BE CONFIRMED.

**95% SUBMISSION**

|   |  
|---|--|--|--|--|--|--|--|--|--|--|--|----------|--|---|--|------------------------------|--|------------------|--|
| DISCLAIMER   |  |  |  |  |  |  |  |  |  |  |  | DESIGNED |  | GANNETT FLEMING/CWA   |  | HUDSON LINE C&S IMPROVEMENTS |  | CONTRACT NUMBER  |  |
| IT IS A VIOLATION OF THE PROFESSIONAL LICENSE LAW FOR ANY PERSON TO ALTER THIS DRAWING IN ANY WAY, UNLESS ACTING UNDER THE DIRECTION OF A LICENSED PROFESSIONAL ENGINEER/ARCHITECT AS APPLICABLE. THE ALTERING ENGINEER/ARCHITECT SHALL AFFIX HIS/HER SEAL AND THE NOTATION "ALTERED BY" FOLLOWED BY HIS/HER SIGNATURE AND DATE OF ALTERATION. |  |  |  |  |  |  |  |  |  |  |  | DRAWN    |  | GANNETT FLEMING/CWA, a joint venture<br>TWO PENN PLAZA, SUITE 552<br>380 SEVENTH AVENUE<br>NEW YORK, NY 10121-0101<br>PRJ: 059824 |  | EQUIPMENT INSTALLATIONS      |  | 39462            |  |
|   |  |  |  |  |  |  |  |  |  |  |  | CHECKED  |  | MTA Metro-North Railroad   |  | MP-32 TO MP-76               |  | SCALE: AS SHOWN  |  |
|   |  |  |  |  |  |  |  |  |  |  |  | APPROVED |  |   |  | CIVIL SITE PLANS             |  | DATE: 11/04/2022 |  |
|   |  |  |  |  |  |  |  |  |  |  |  |          |  |   |  | TCML-338                     |  | DRAWING NUMBER   |  |
|   |  |  |  |  |  |  |  |  |  |  |  |          |  |   |  |                              |  | CIV - 114        |  |
|   |  |  |  |  |  |  |  |  |  |  |  |          |  |   |  |                              |  | SHEET            |  |
|   |  |  |  |  |  |  |  |  |  |  |  |          |  |   |  |                              |  | 35               |  |
|   |  |  |  |  |  |  |  |  |  |  |  |          |  |   |  |                              |  | OF               |  |
|   |  |  |  |  |  |  |  |  |  |  |  |          |  |   |  |                              |  | 610              |  |

c:\pawkins\gfd\01\bluen\@vengines\comd1137418\CV-TCLM-338.dwg  
11/6/2022 11:01:12 PM by BLUEN, JESSICA L.  
11/6/2022



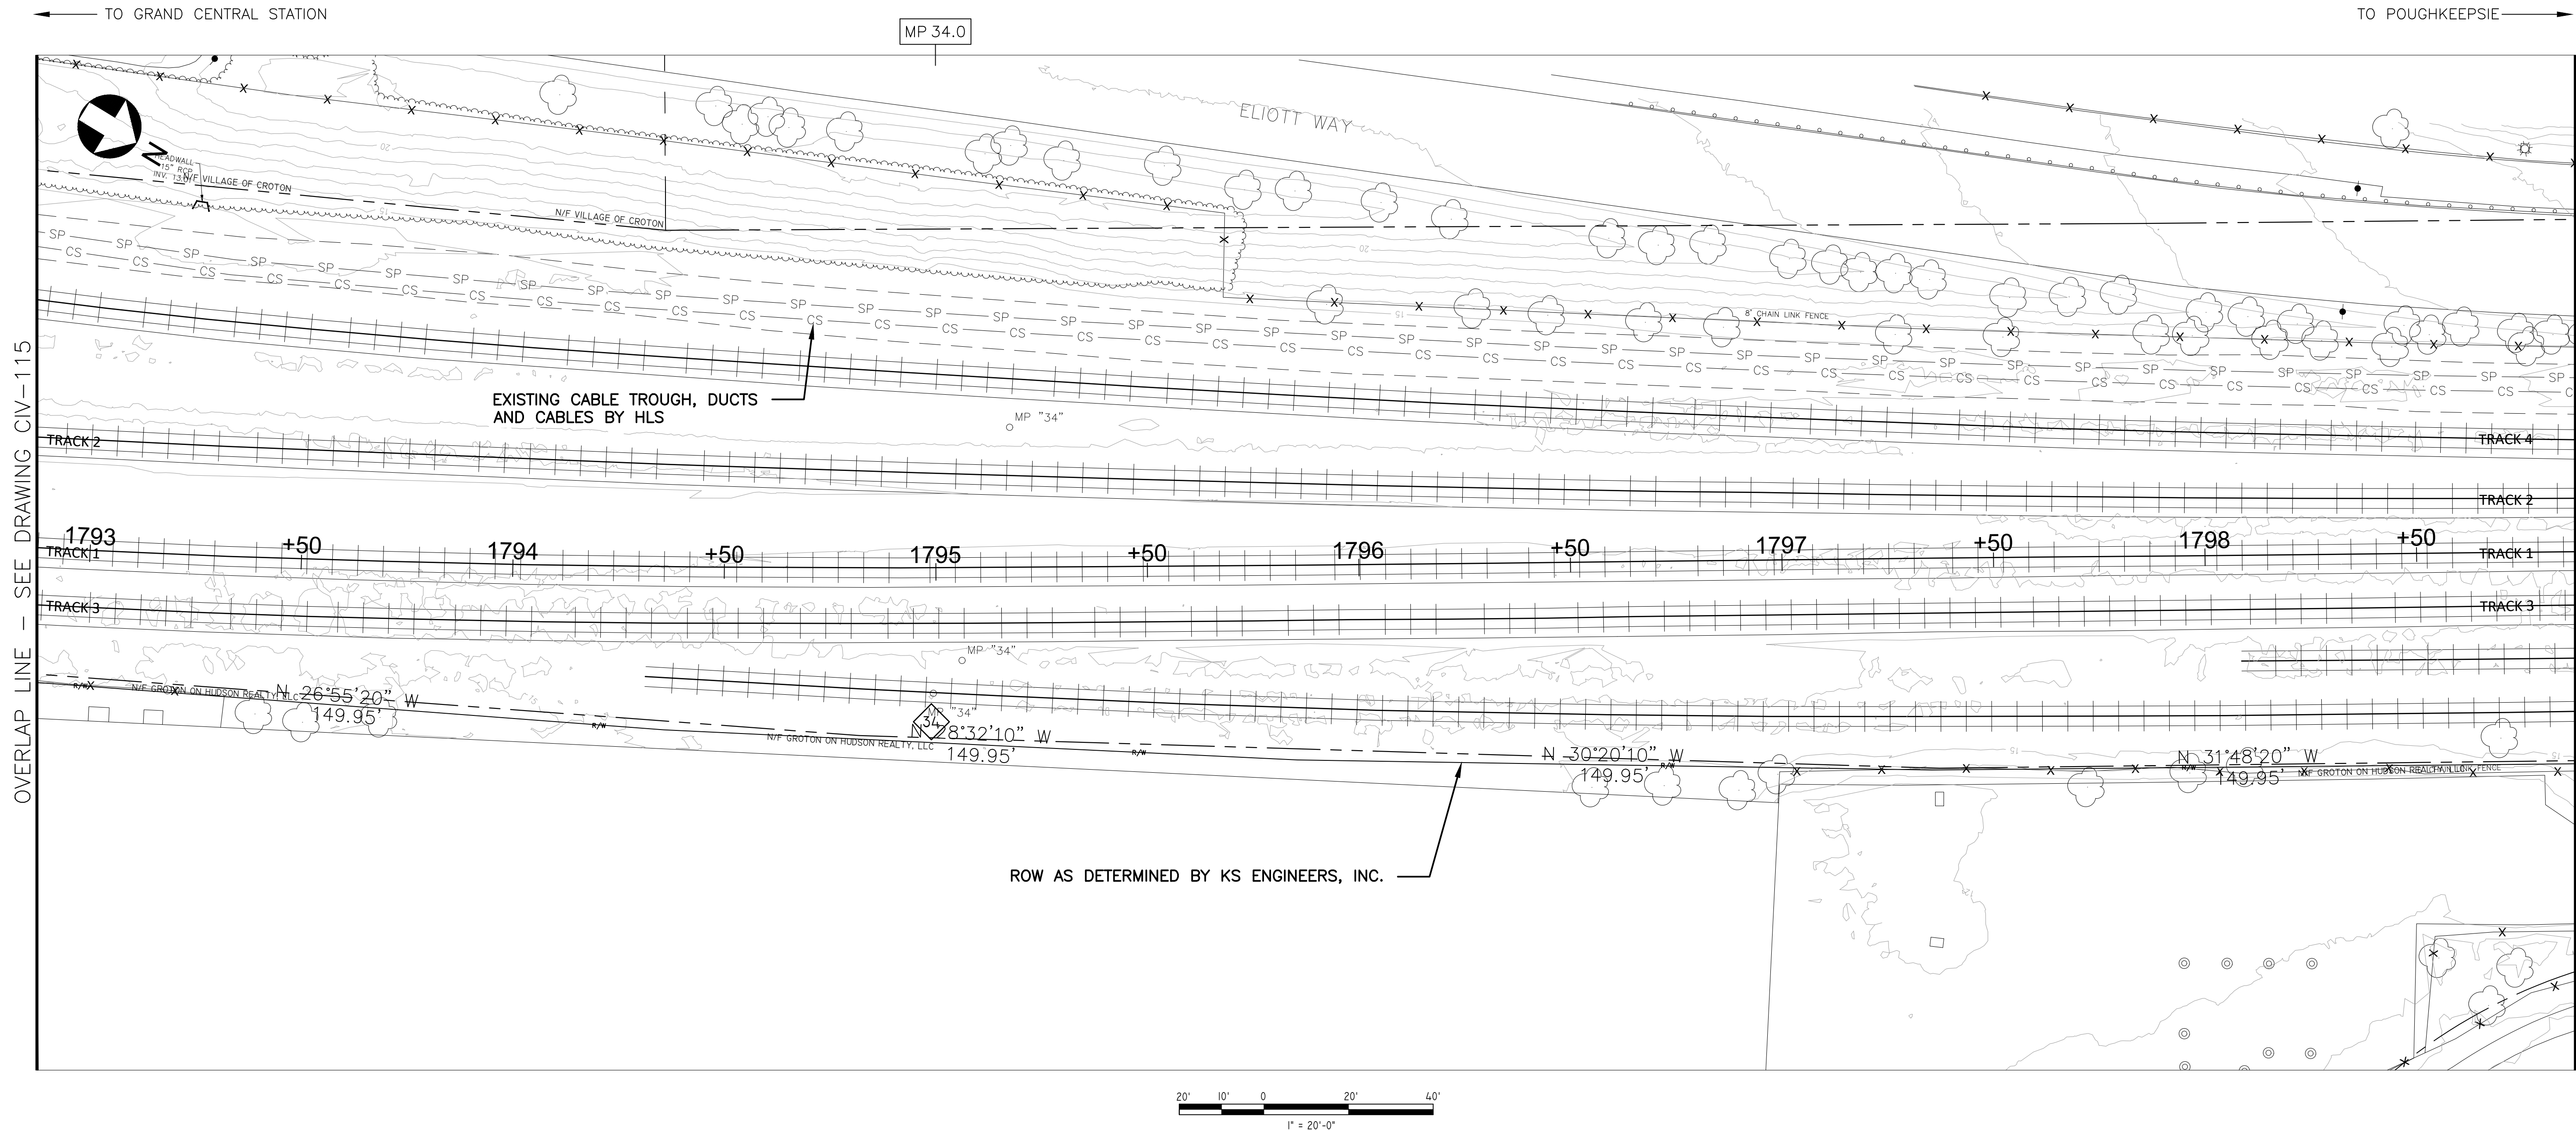

NOTES:



1. SANDY PROJECT AS-BUILT INFORMATION NOT AVAILABLE. FIELD CONDITIONS ARE TO BE CONFIRMED.

95% SUBMISSION

| |
|---|
| |</ |
|---|

c:\pwworking\gannett\1116\1116.dwg  
11/16/2022 11:00:44 PM BY BLIVEN, JESSICA L.  
11/16/2022



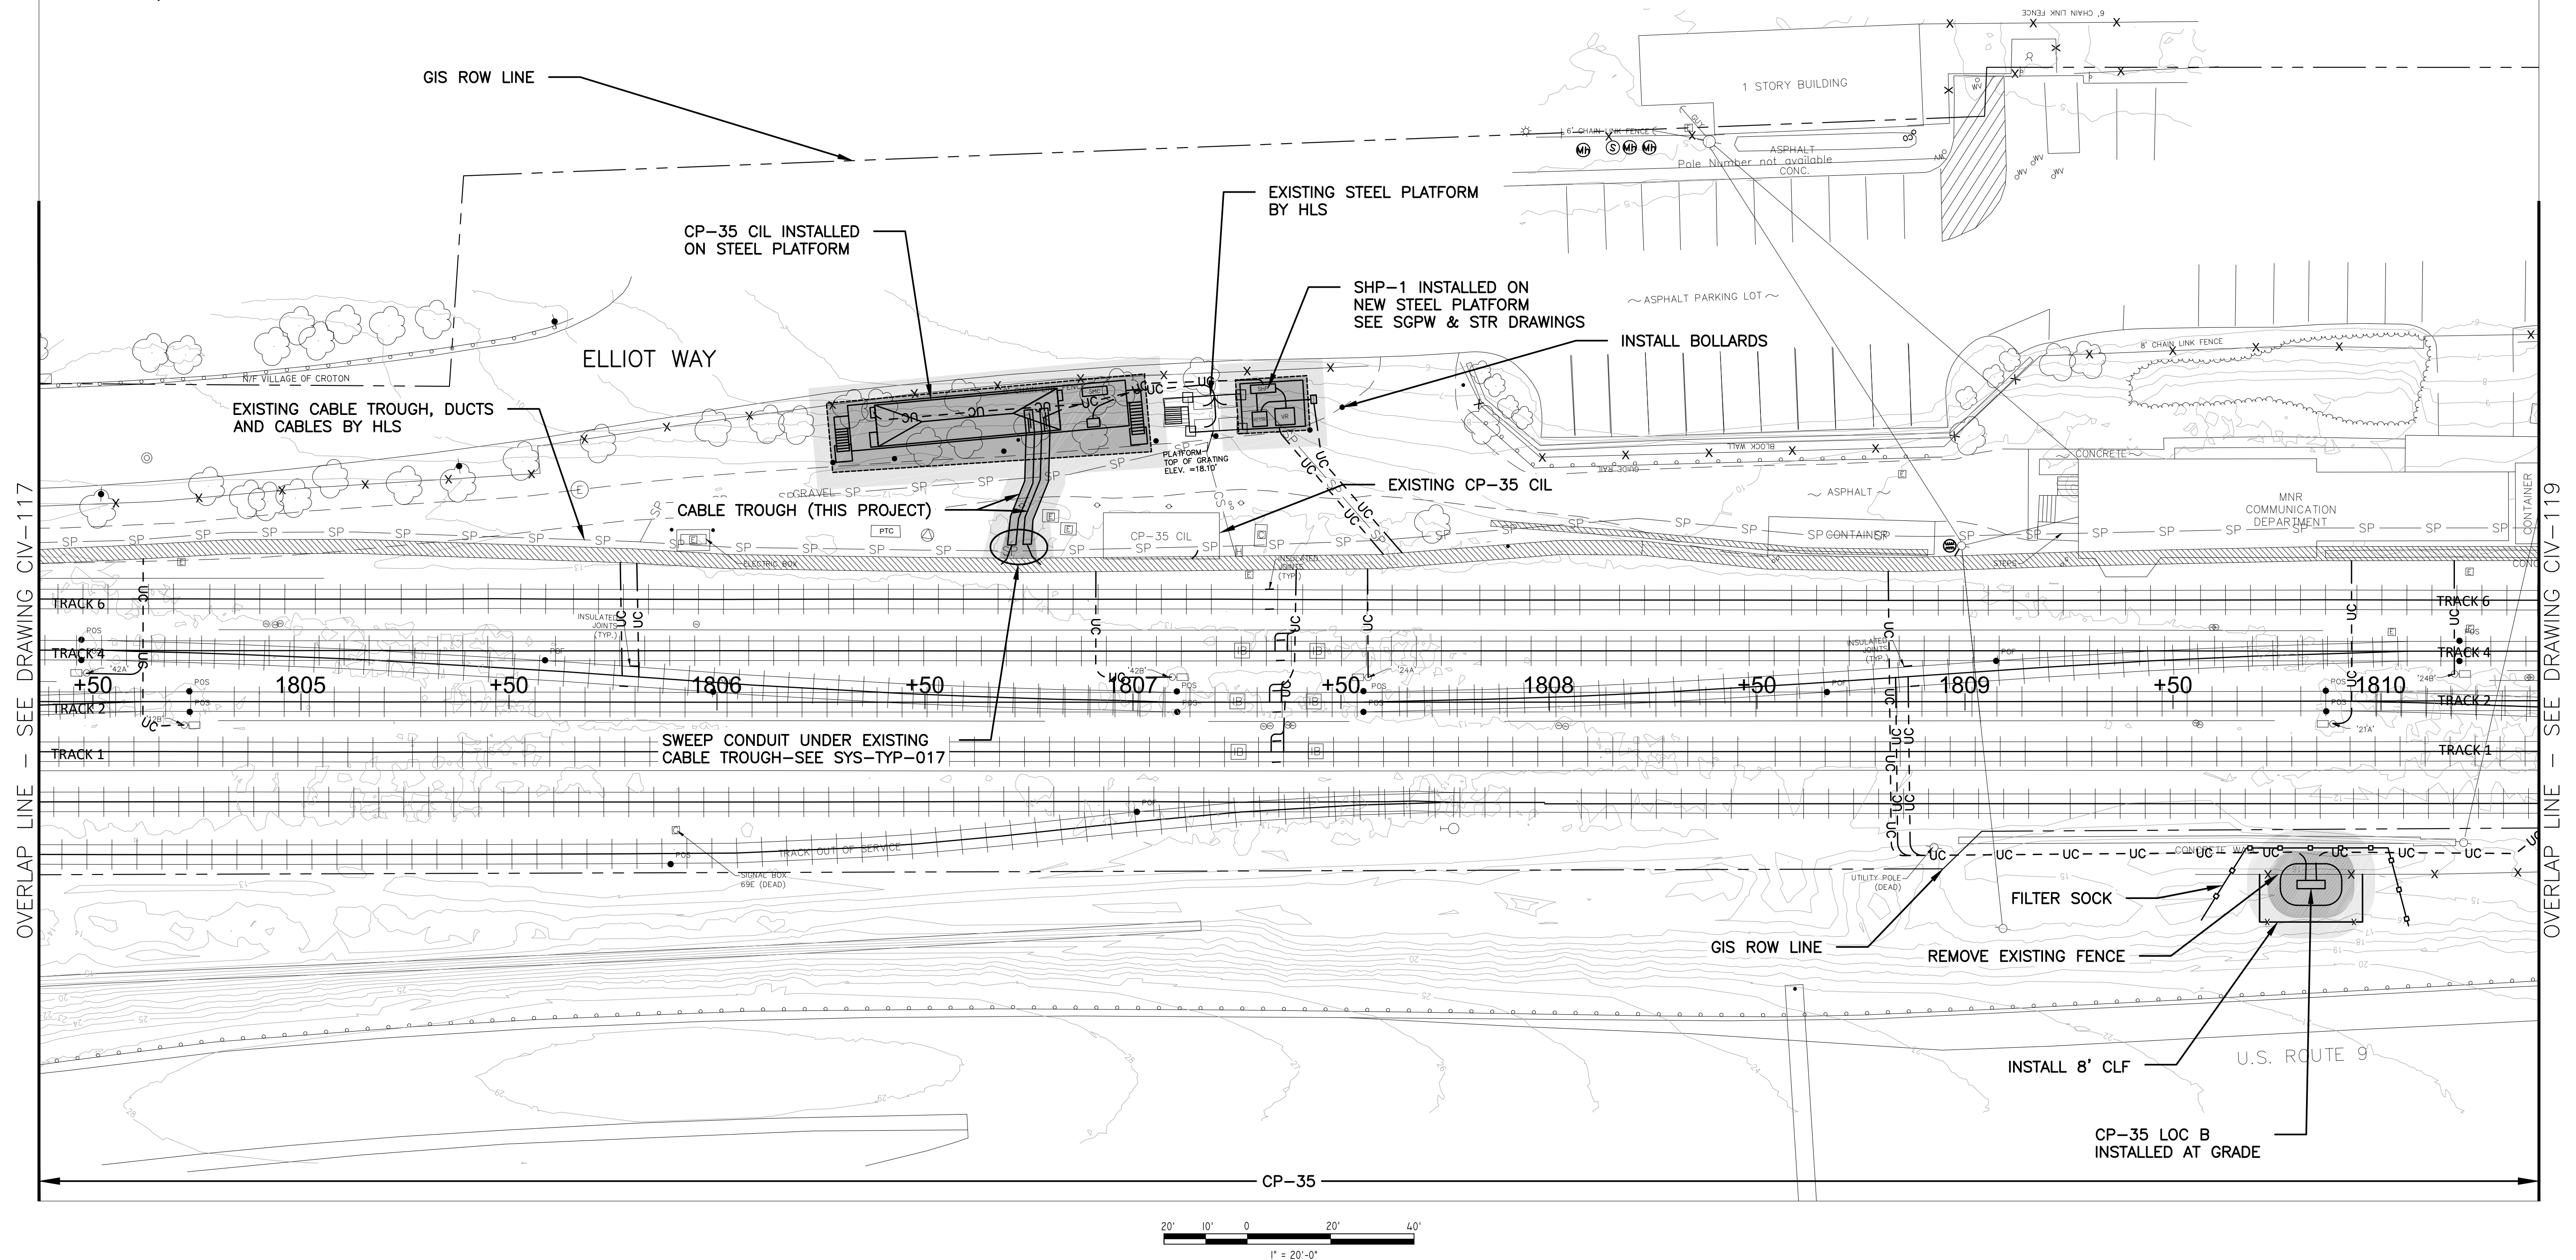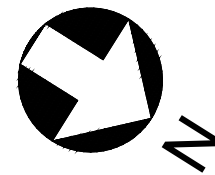

1. SANDY PROJECT AS-BUILT INFORMATION NOT AVAILABLE. FIELD CONDITIONS ARE TO BE CONFIRMED.

## 95% SUBMISSION



[illegible]



TO GRAND CENTRAL STATION

TO POUGHKEEPSIE

MP 34.5

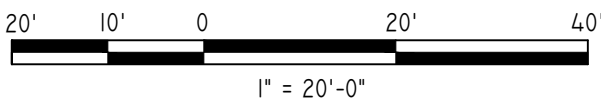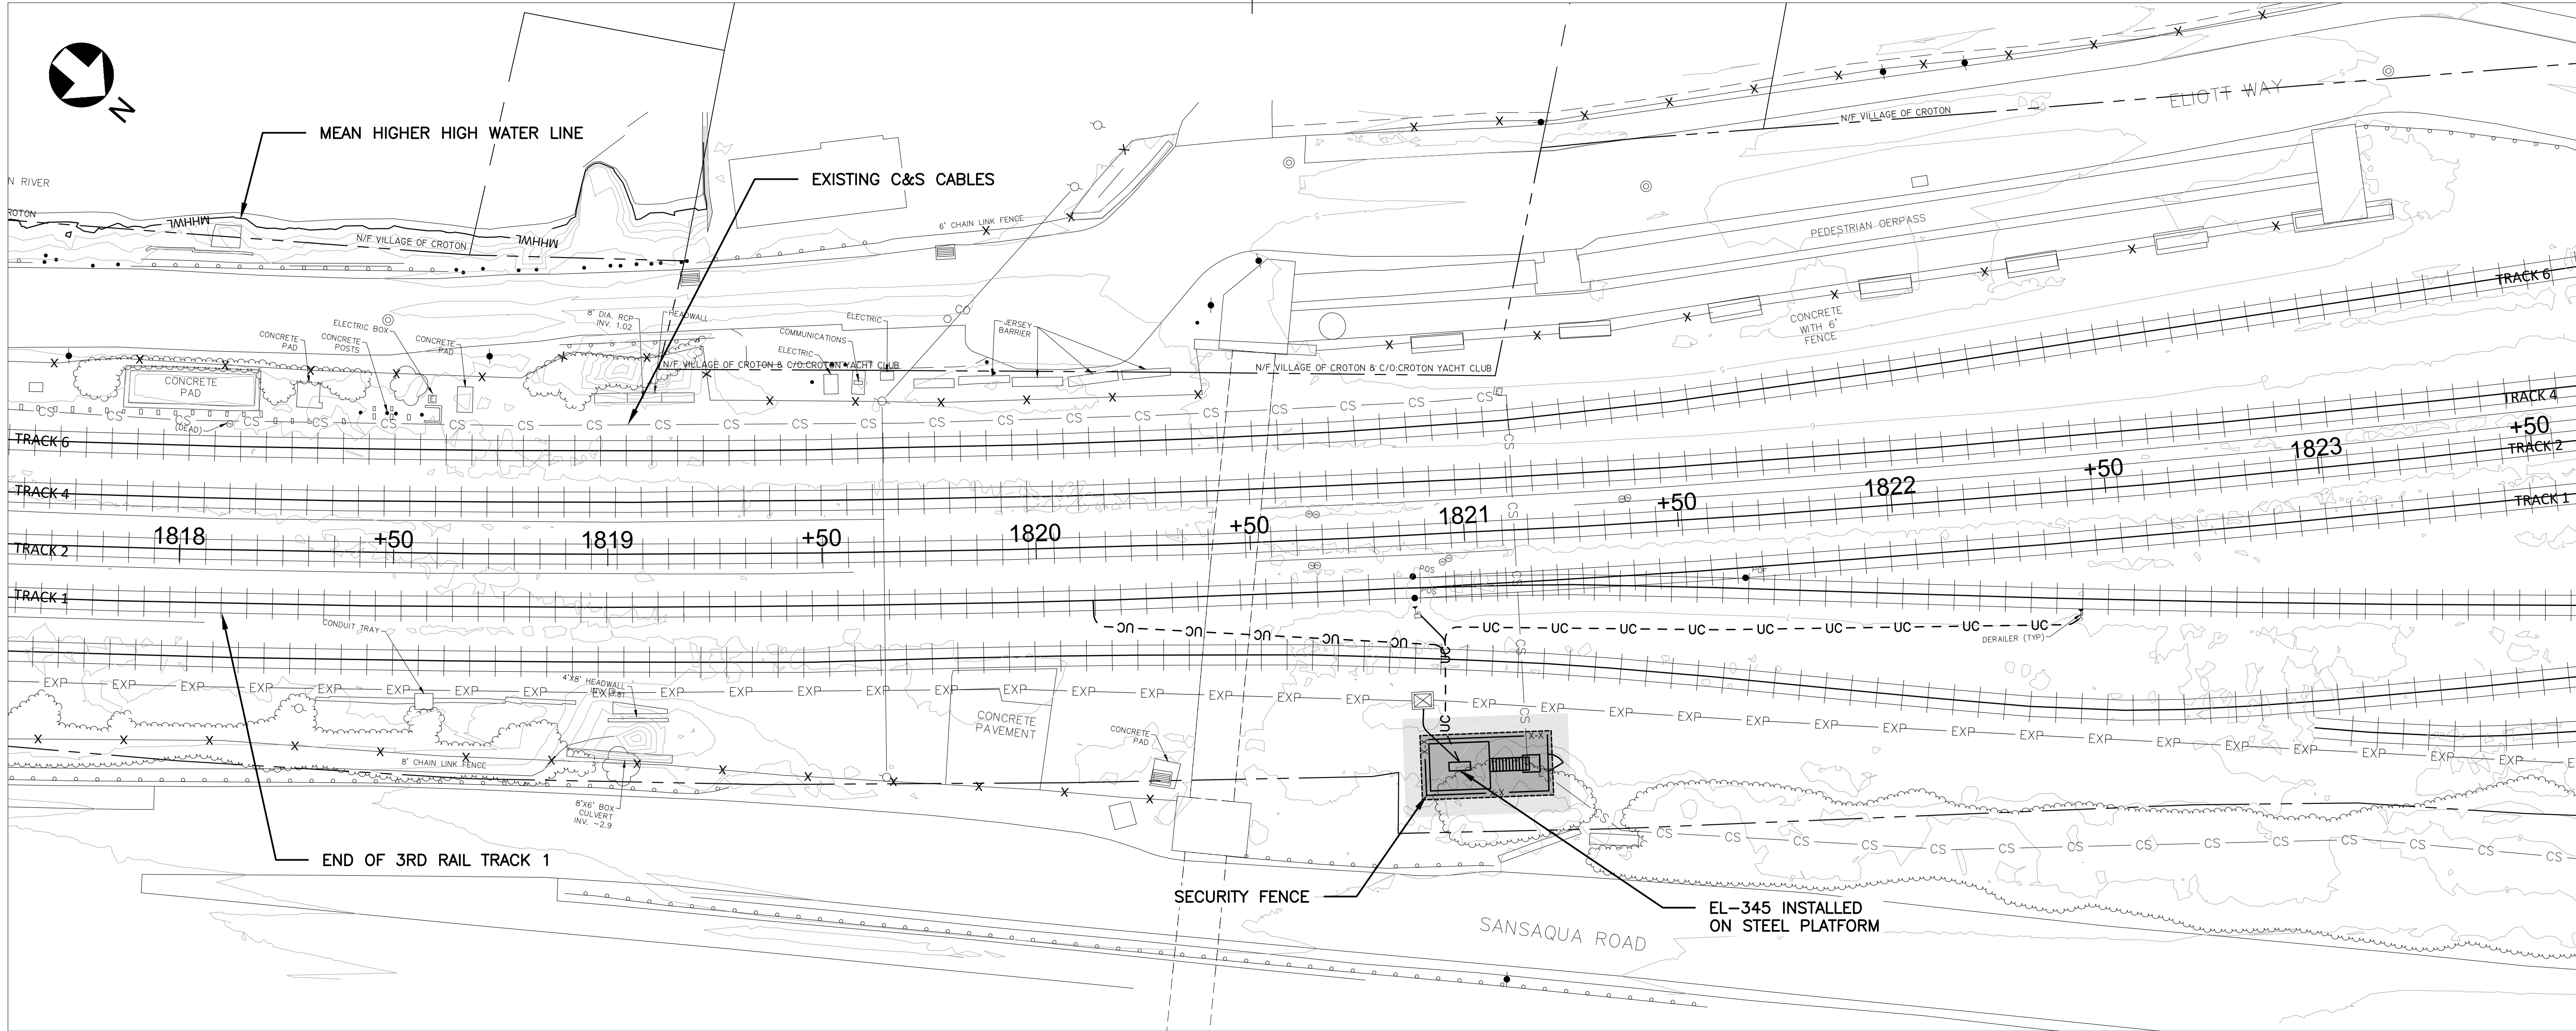

NOTES:

95% SUBMISSION



| |
|---|
| |
|---|

c:\pawkins\gfdm\01\bluen@vengines.com\137418\CV-EL345.dwg  
11/6/2022 10:56:04 PM by BLUEN, JESSICA L.  
11/6/2022

TO GRAND CENTRAL STATION

TO POUGHKEEPSIE

MP 35.0

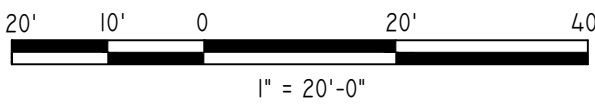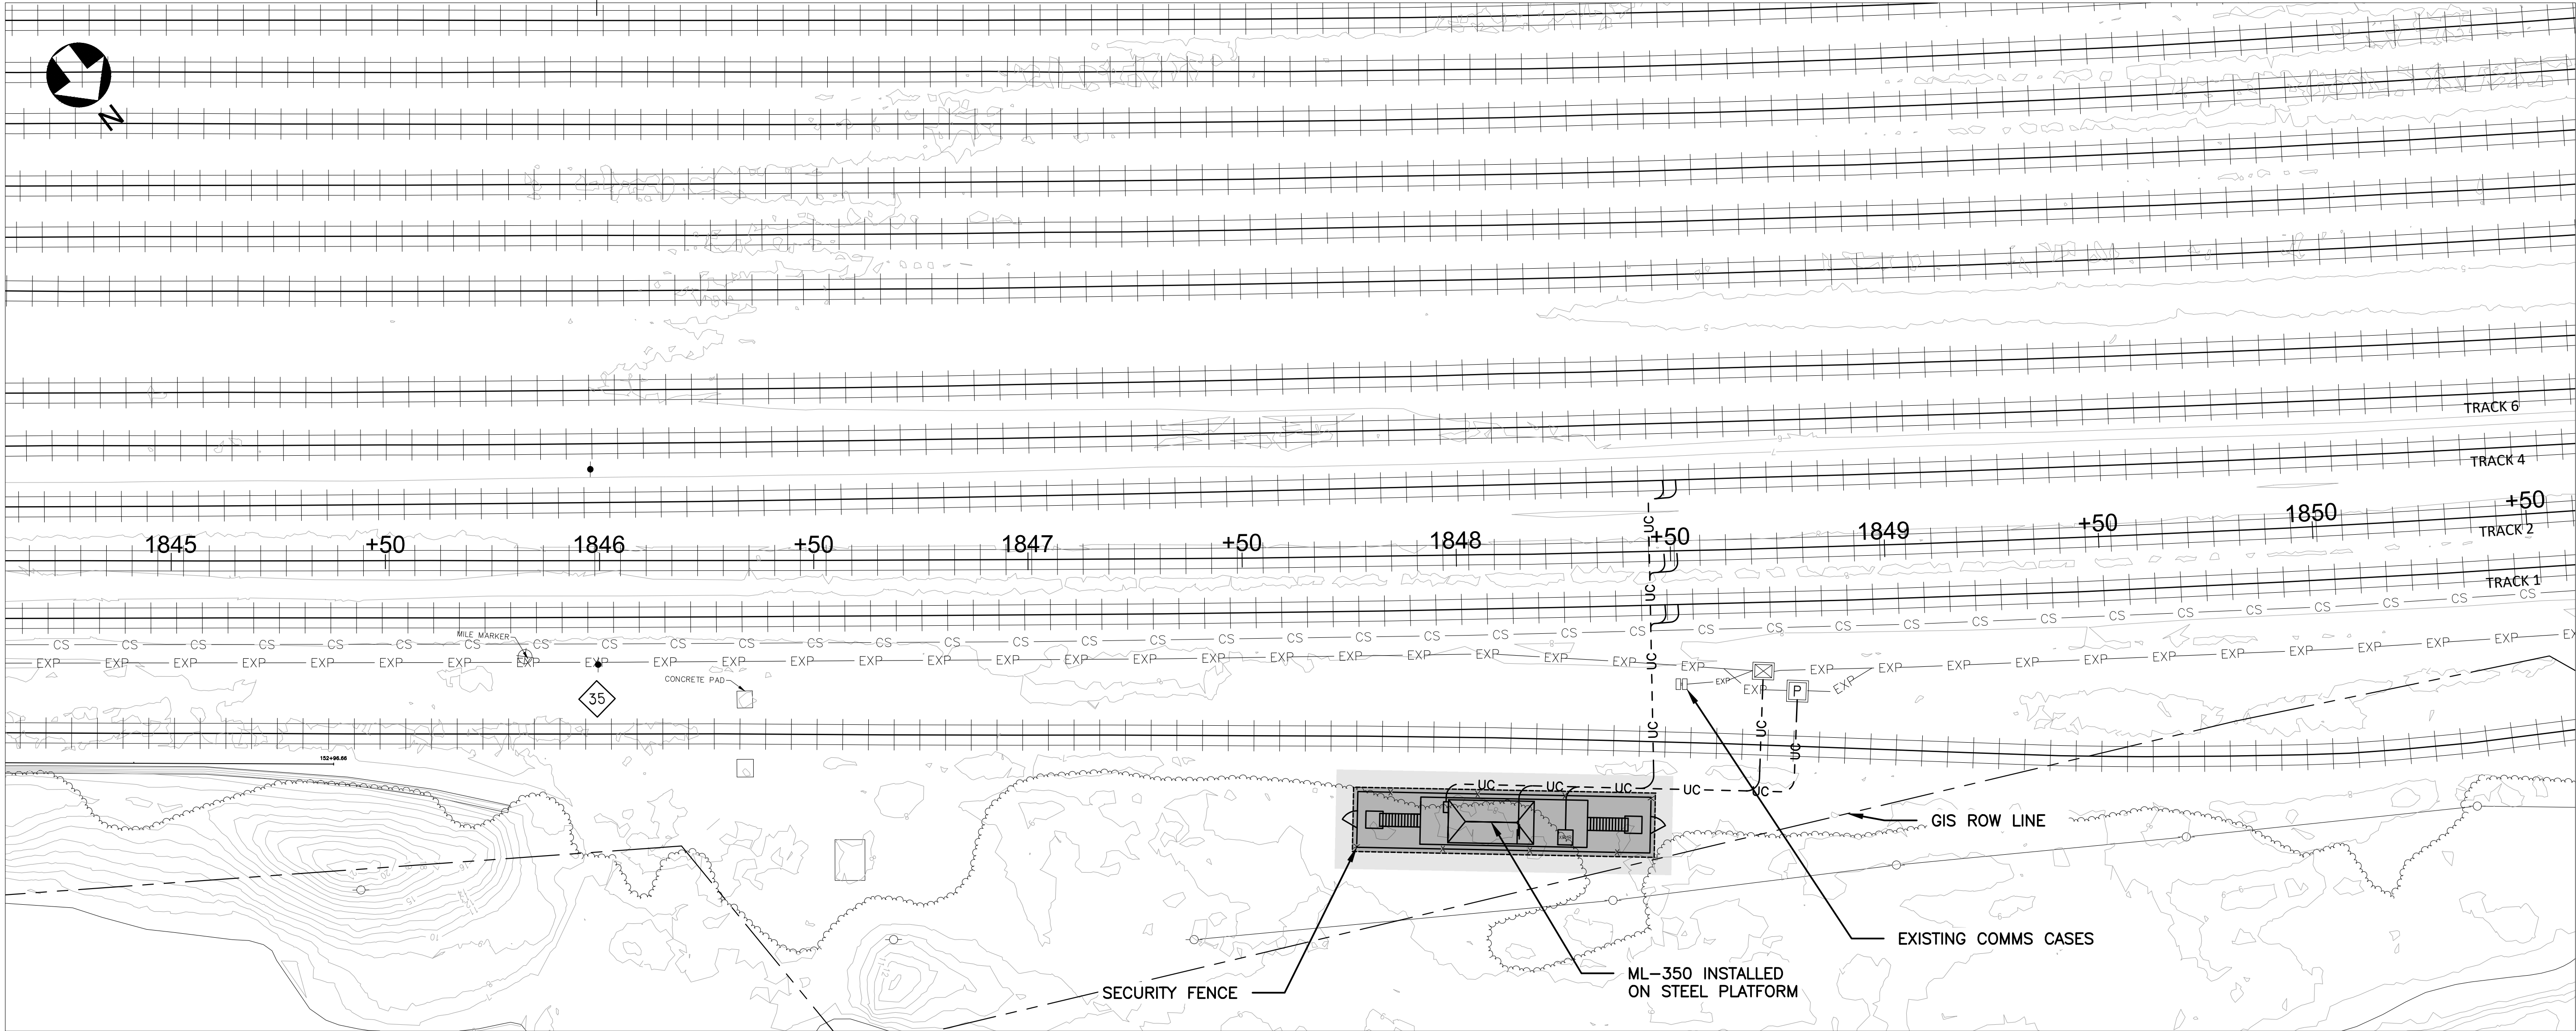


NOTES:

1.


95% SUBMISSION

| |
|---|
| |
|---|

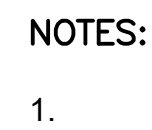

## 95% SUBMISSION


[illegible]

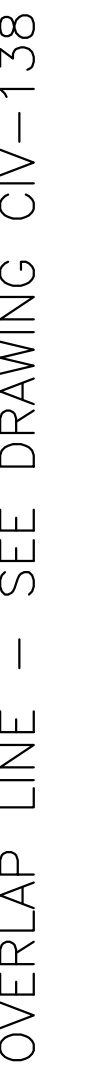


1.

[illegible]

## 95% SUBMISSION

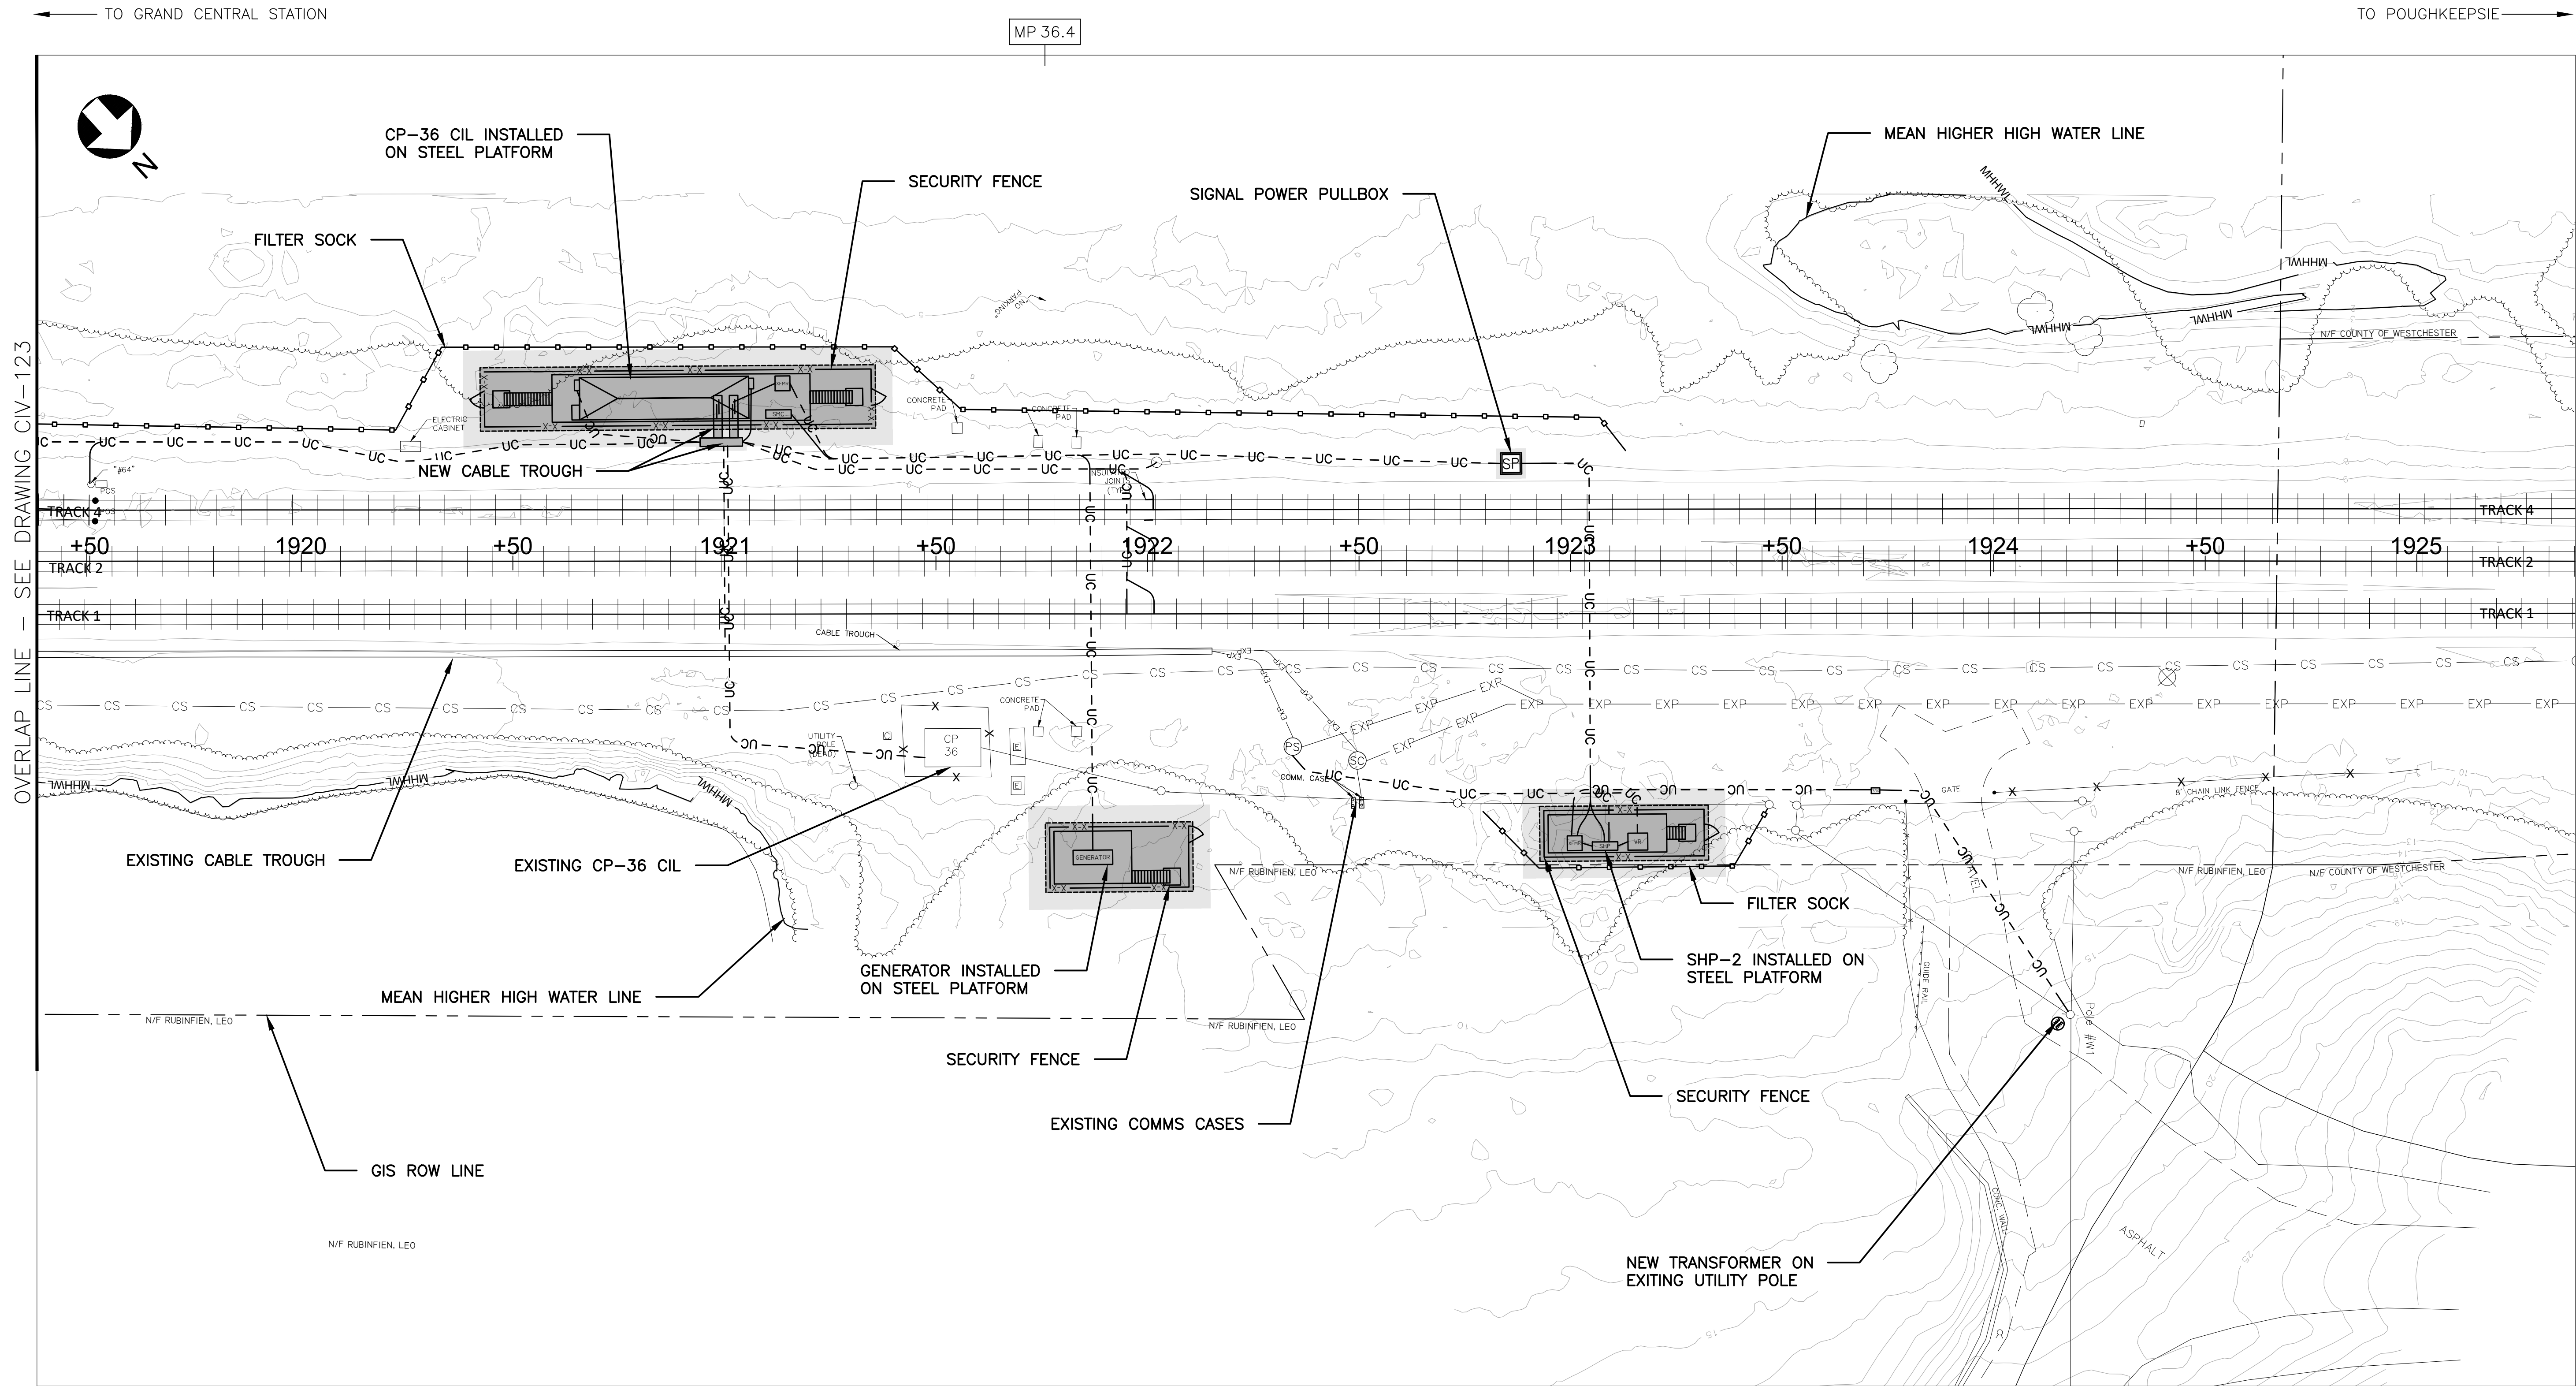

NOTES:  
1.

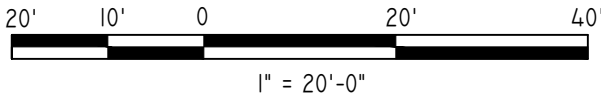

95% SUBMISSION

| REVISIONS |      |              |       |       |         | REVISIONS |      |              |       |       |         |
|-----------|------|--------------|-------|-------|---------|-----------|------|--------------|-------|-------|---------|
| NO.       | DATE | MODIFICATION | DRAWN | CHKD. | APPRVD. | NO.       | DATE | MODIFICATION | DRAWN | CHKD. | APPRVD. |
|           |      |              |       |       |         |           |      |              |       |       |         |
|           |      |              |       |       |         |           |      |              |       |       |         |
DISCLAIMER  
IT IS A VIOLATION OF THE PROFESSIONAL LICENSE LAW FOR ANY PERSON TO ALTER THIS DRAWING IN ANY WAY, UNLESS ACTING UNDER THE DIRECTION OF A LICENSED PROFESSIONAL ENGINEER/ARCHITECT AS APPLICABLE. THE ALTERING ENGINEER/ARCHITECT SHALL AFFIX HIS/HER SEAL AND THE NOTATION "ALTERED BY" FOLLOWED BY HIS/HER SIGNATURE AND DATE OF ALTERATION.

|          |        |
|----------|--------|
| DESIGNED | G.E.   |
| DRAWN    | J.L.B. |
| CHECKED  | G.E.   |
| APPROVED | A.E.M. |

**Gannett Fleming**  
Transit & Rail Systems

**CWA**  
GANNETT FLEMING/CWA, a joint venture  
TWO PENN PLAZA, SUITE 552  
380 SEVENTH AVENUE  
NEW YORK, NY 10121-0101  
PRJ: 059824

**Metro-North Railroad**  
347 MADISON AVENUE  
NEW YORK, N.Y. 10017

HUDSON LINE C&S IMPROVEMENTS  
EQUIPMENT INSTALLATIONS  
MP-32 TO MP-76  
CIVIL SITE PLANS  
CP-36 SHEET 2 OF 2  
AND SHP-2

|                 |          |           |            |
|-----------------|----------|-----------|------------|
| CONTRACT NUMBER |          | 39462     |            |
| SCALE:          | AS SHOWN | DATE:     | 11/04/2022 |
| DRAWING NUMBER  |          | CIV - 124 |            |
| SHEET           | 45       | OF        | 610        |