



VILLAGE OF ESTERO
Planning, Zoning, & Design Review Board

PUBLIC INFORMATIONAL MEETING
JULY 12, 2022

APPLICANT REPRESENTATIVES

ENGINEER:

D. Brent Addison, P.E.




**LANDSCAPE
ARCHITECT:**

Gregory J. Diserio, RLA




ARCHITECT:

Wendy Martin, AIA, NCARB

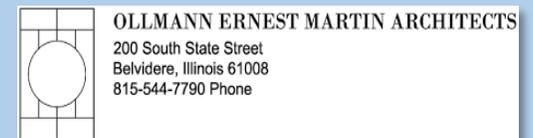

SITE LOCATION MAP

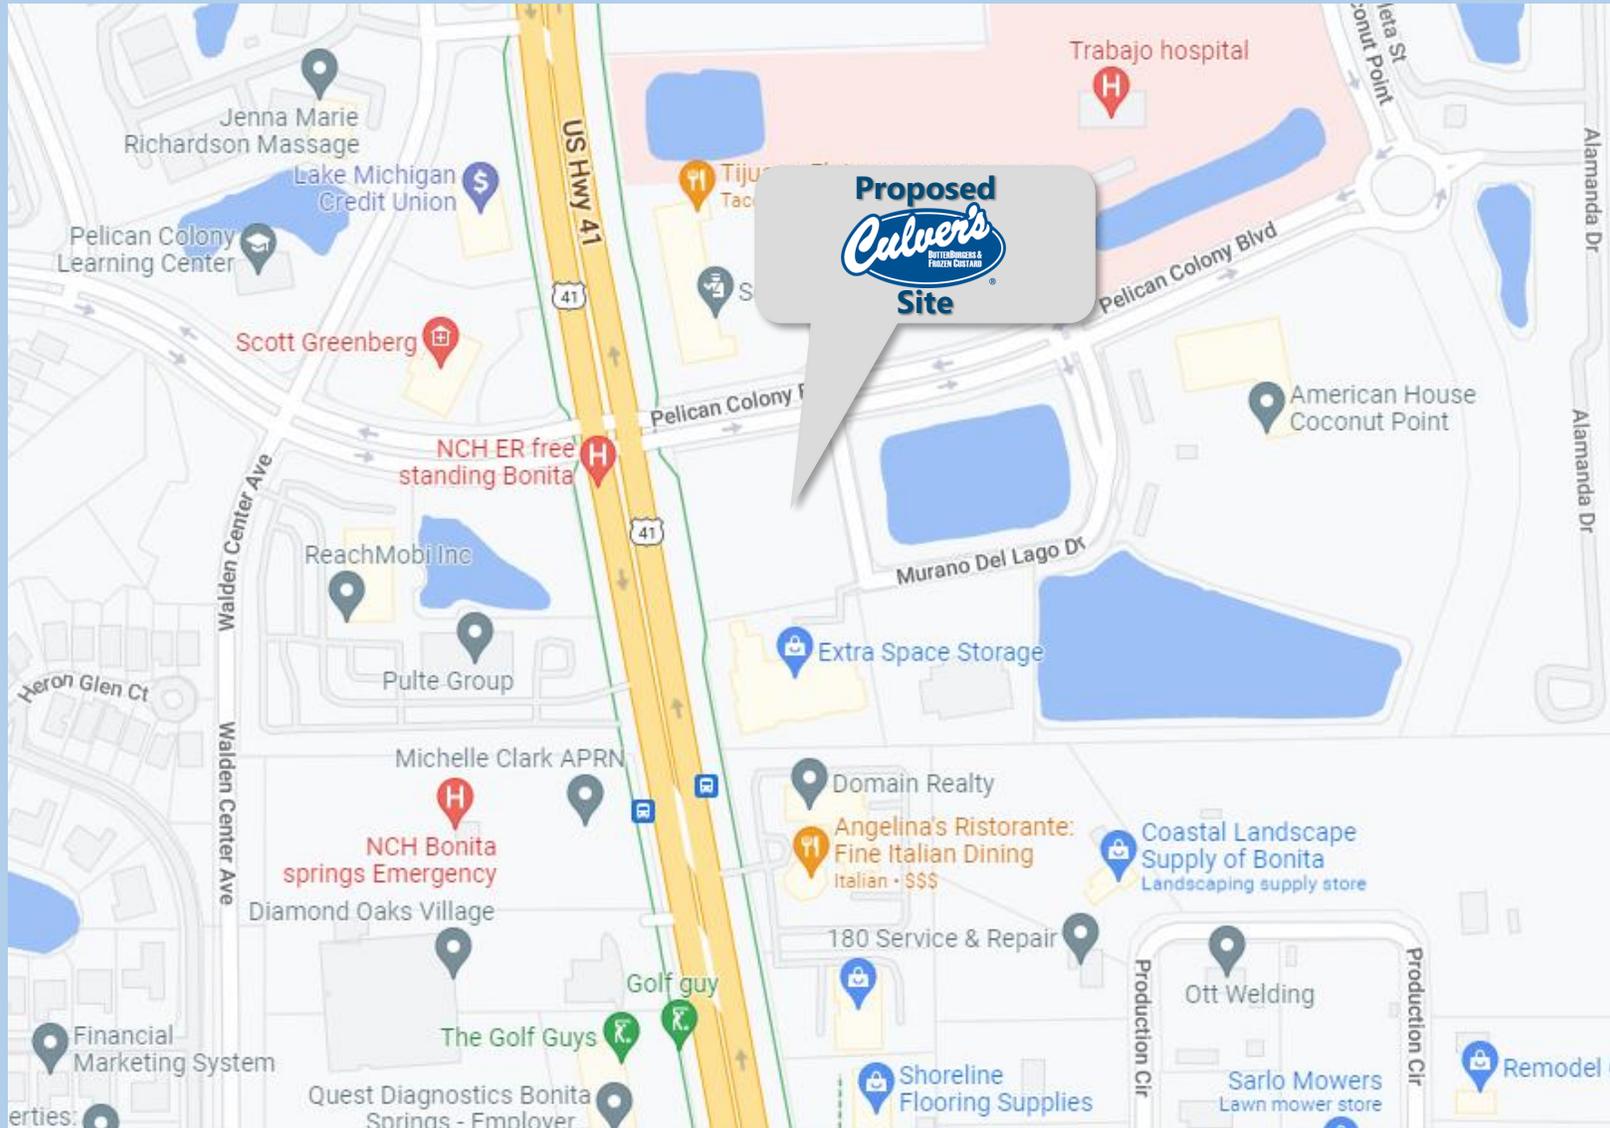

Site at SE corner of US 41 and Pelican Colony Blvd



PROJECT SUMMARY

REQUEST: Site Plan, landscaping and architectural review in preparation of a Development Order application.

- 4,052 SF± Fast Food Restaurant and associated infrastructure on a 2.3-acre parcel.
- Proposed use and site plan is consistent with existing zoning which is (MPD) Mixed-use Planned Development.



ENGINEER


D. BRENT ADDISON, P.E.



SITE AERIAL



SITE PLAN WITH AERIAL

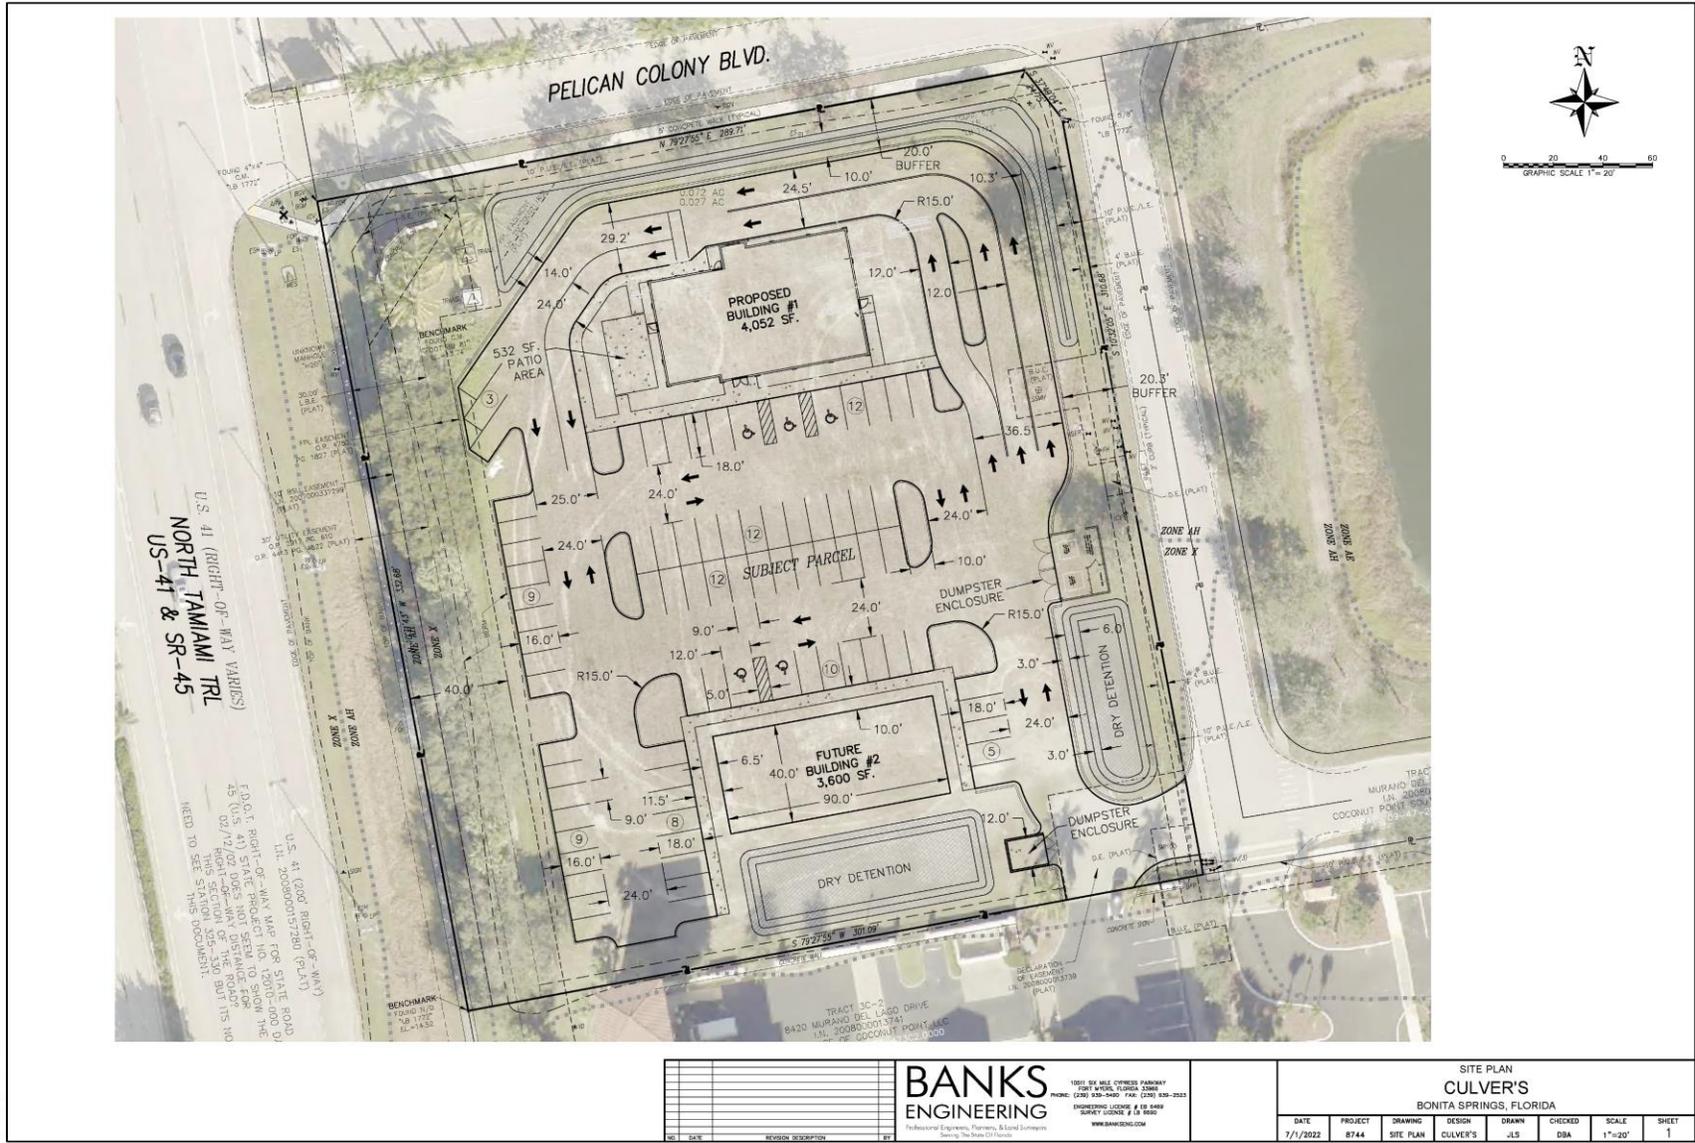

NO.	DATE	REVISION DESCRIPTION	BY

BANKS ENGINEERING
Professional Engineers, Planners, & Land Surveyors

www.bankseng.com

SITE PLAN									
CULVER'S									
BONITA SPRINGS, FLORIDA									
DATE	PROJECT	DRAWING	DESIGN	DRAWN	CHECKED	SCALE	SHEET		
7/1/2022	8744	SITE PLAN	CULVER'S	JLS	DBA	1"=20'	1		



LANDSCAPE ARCHITECT

Gregory J. Diserio, RLA



PRELIMINARY LANDSCAPE PLAN






DMJA
DAVID M. JONES, JR.
AND ASSOCIATES, INC.
LANDSCAPE ARCHITECTS
AND PLANNERS

2221 McGee Ave.
Fort Myers, Florida 33905
PHONE: (813) 337-8333
FAX: (813) 337-4494

2165 Thibault Trail, Bldg 5,
13400 SW
Fort Lauderdale, Florida 33308
PHONE: (954) 558-8439
FAX: (954) 558-8438
S.A. LICENSE: LC 0000005

CULVER'S
at
PELICAN COLONY BLVD

ESTERO, FLORIDA

PROJECT #176
Banks Engineering
10511 Six Mile Cypress Pkwy
Fort Myers, Florida 33966

CONTRACT






LANDSCAPE PLAN

L-2



ARCHITECT

Wendy Martin, AIA, NCARB

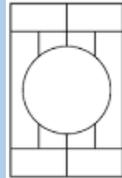


OLLMANN ERNEST MARTIN ARCHITECTS

200 South State Street
Belvidere, Illinois 61008
815-544-7790 Phone



SITE PHOTOMETRIC PLAN

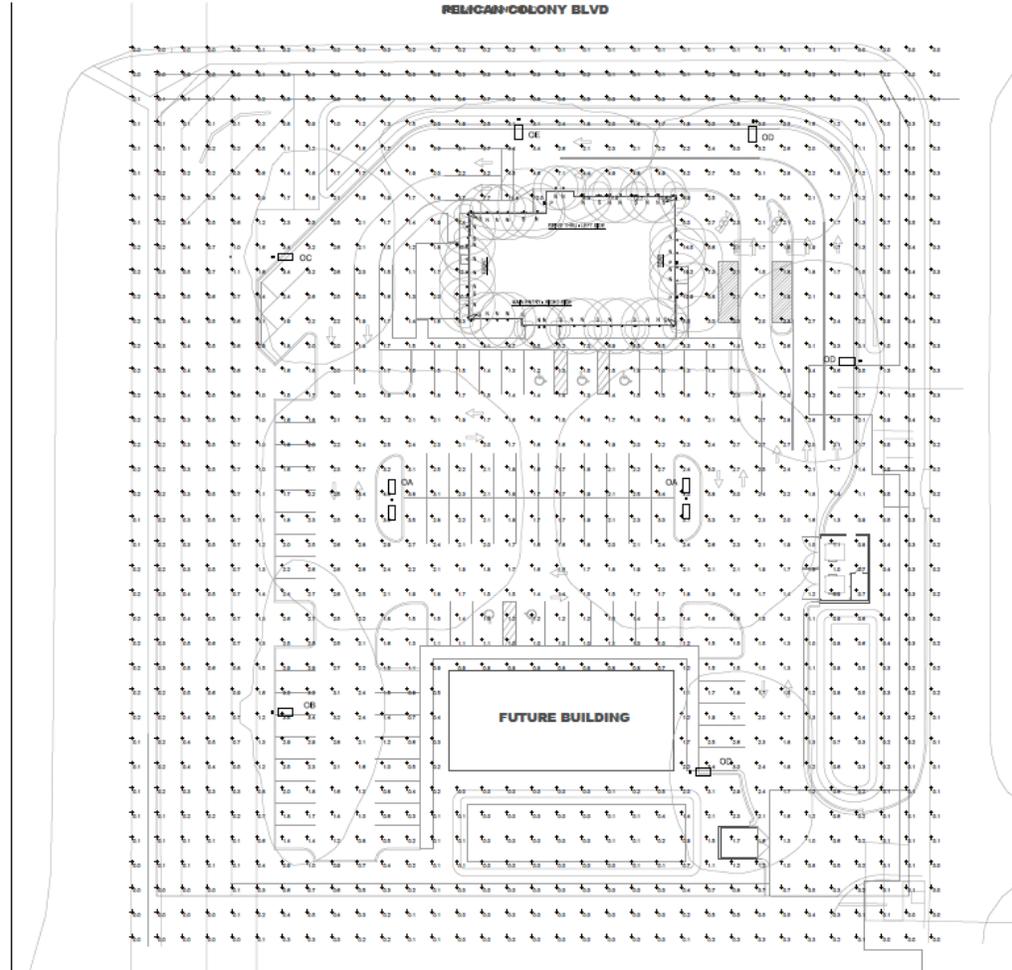

H3 SITE PHOTOMETRIC PLAN
SCALE: 1" = 20'

LUMINAIRE SCHEDULE - SITE LIGHTING			
SYMBOL	LABEL	DESCRIPTION NUMBER	LAMP WATTS


PRELIMINARY

© 2022

NEW CULVER'S RESTAURANT
US 41 & PELICAN COLONY BLVD


© 2022 All rights reserved. Any portion, in whole or in part, may not be reproduced without written permission.

SITE PHOTOMETRIC PLAN

Date: 6/28/2022

2022-001
SF 101





WEST AND EAST ELEVATIONS



NORTH ELEVATION



SOUTH ELEVATION



NORTHEAST VIEW



SOUTHWEST VIEW




SOUTHEAST VIEW



DUMPSTER ENCLOSURE



DUMPSTER ENCLOSURE ELEVATIONS

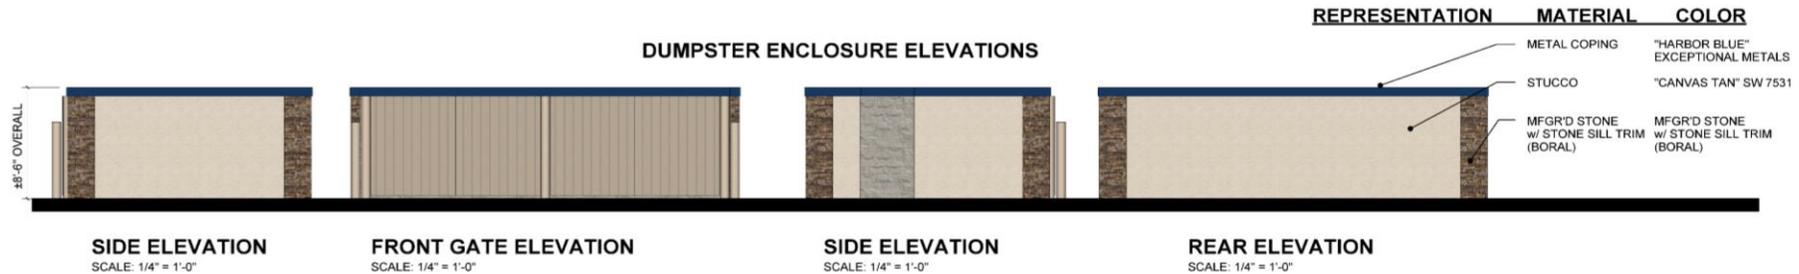

QUESTIONS?

