




Broadway W UEP

Project Update

David Willems, P.E.



Project Location

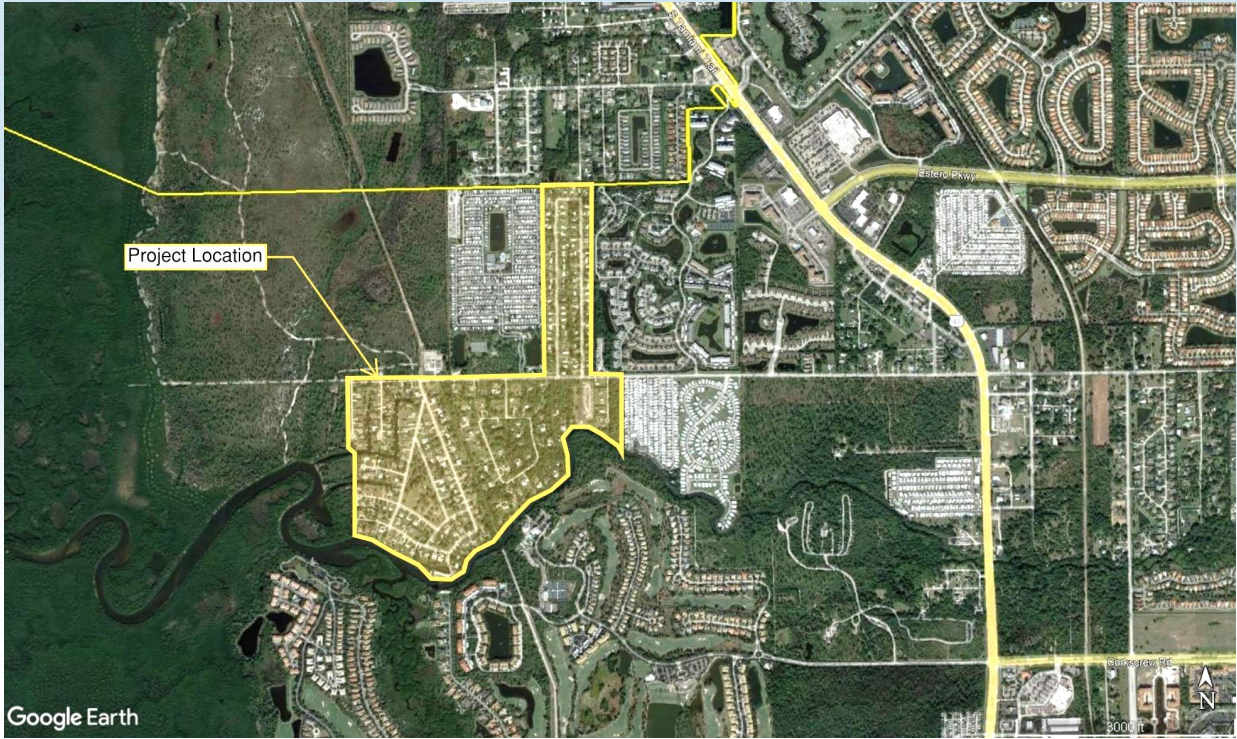

Google Earth




Phase A Water






Phase A Water

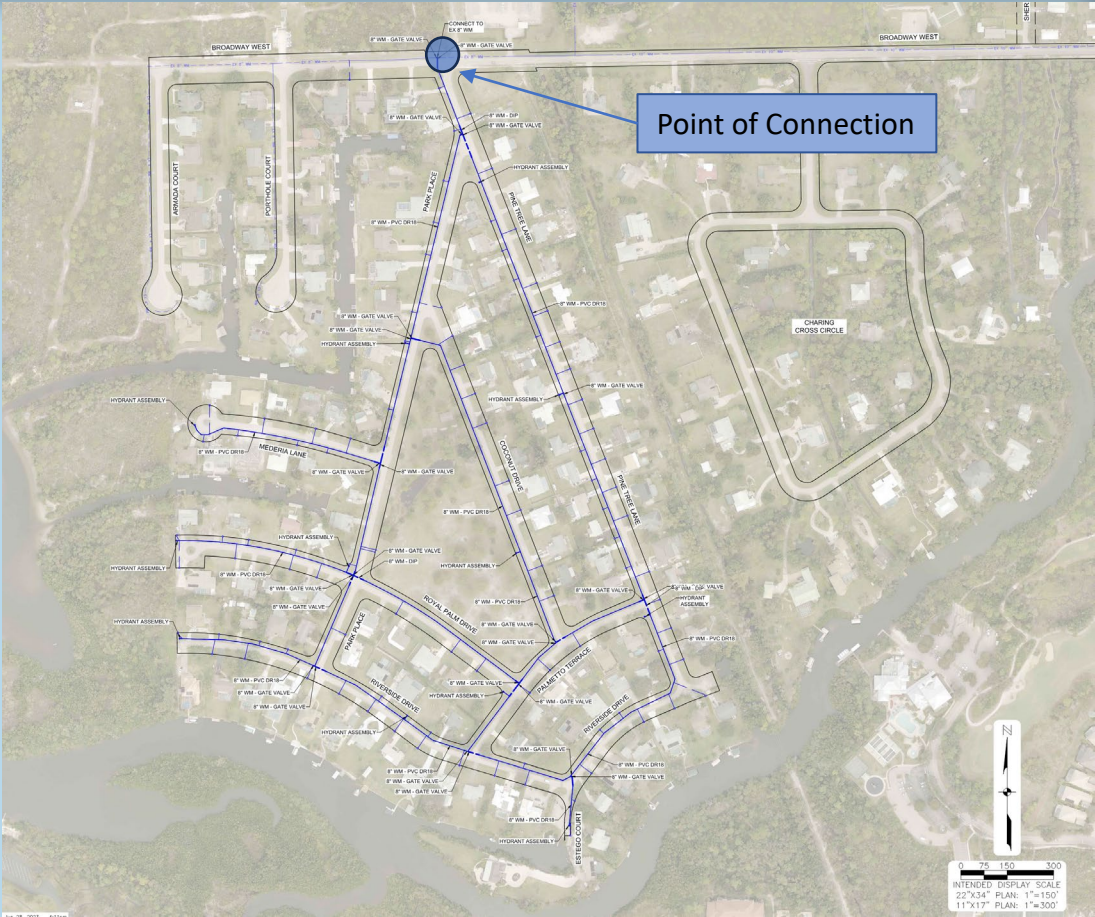




Phase A Sewer

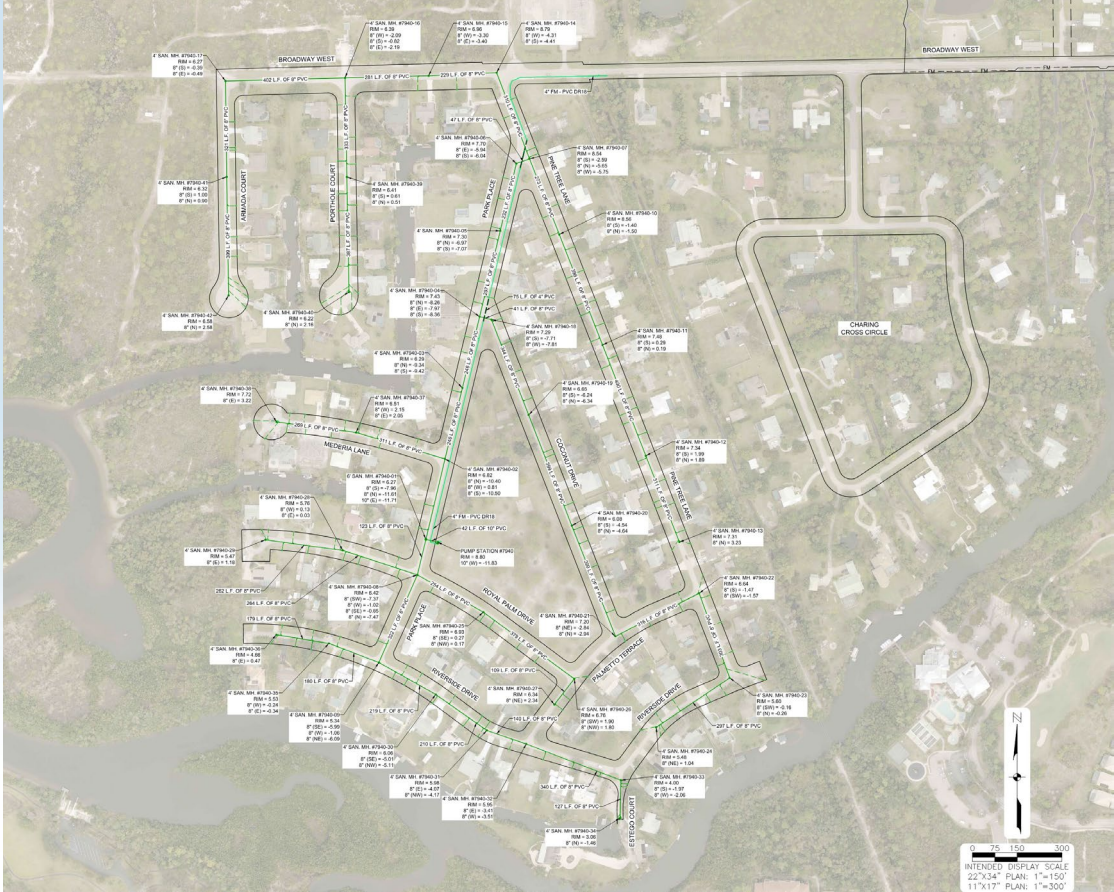




Phase A Sewer

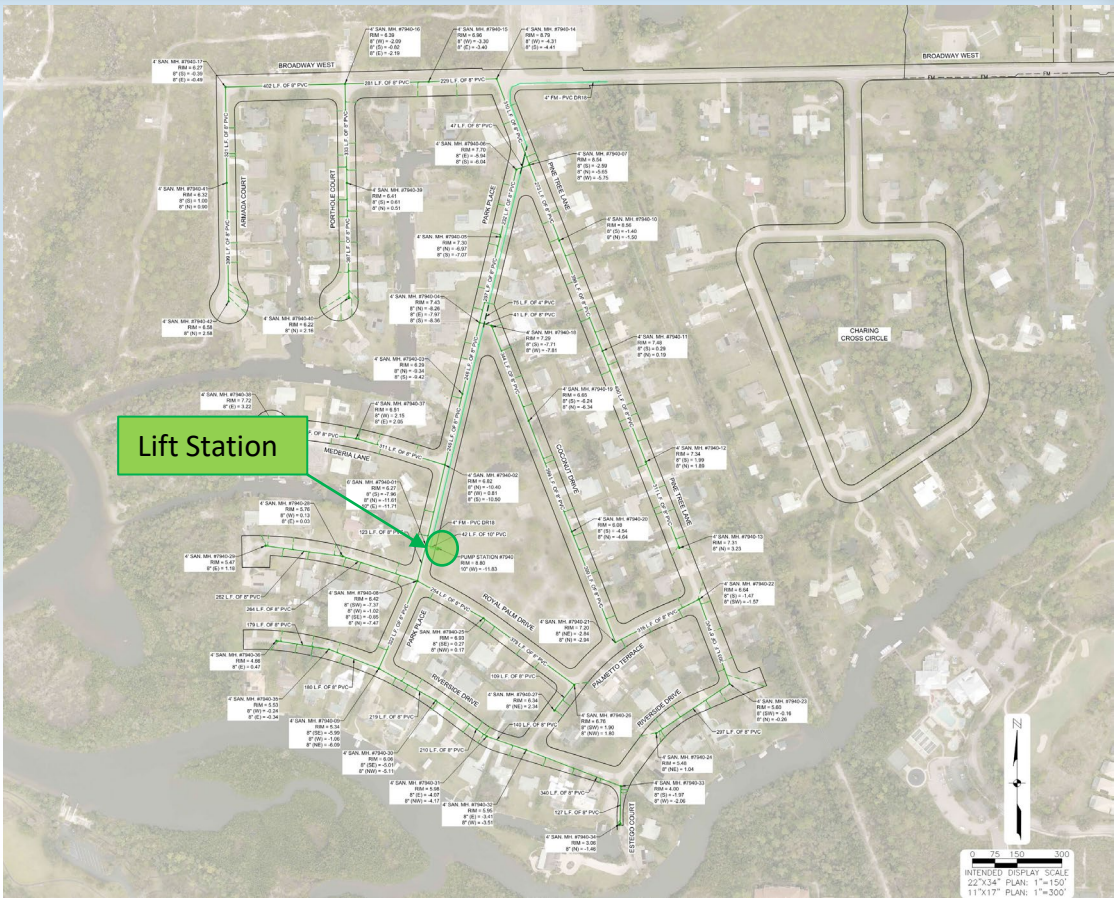




Phase A Roads

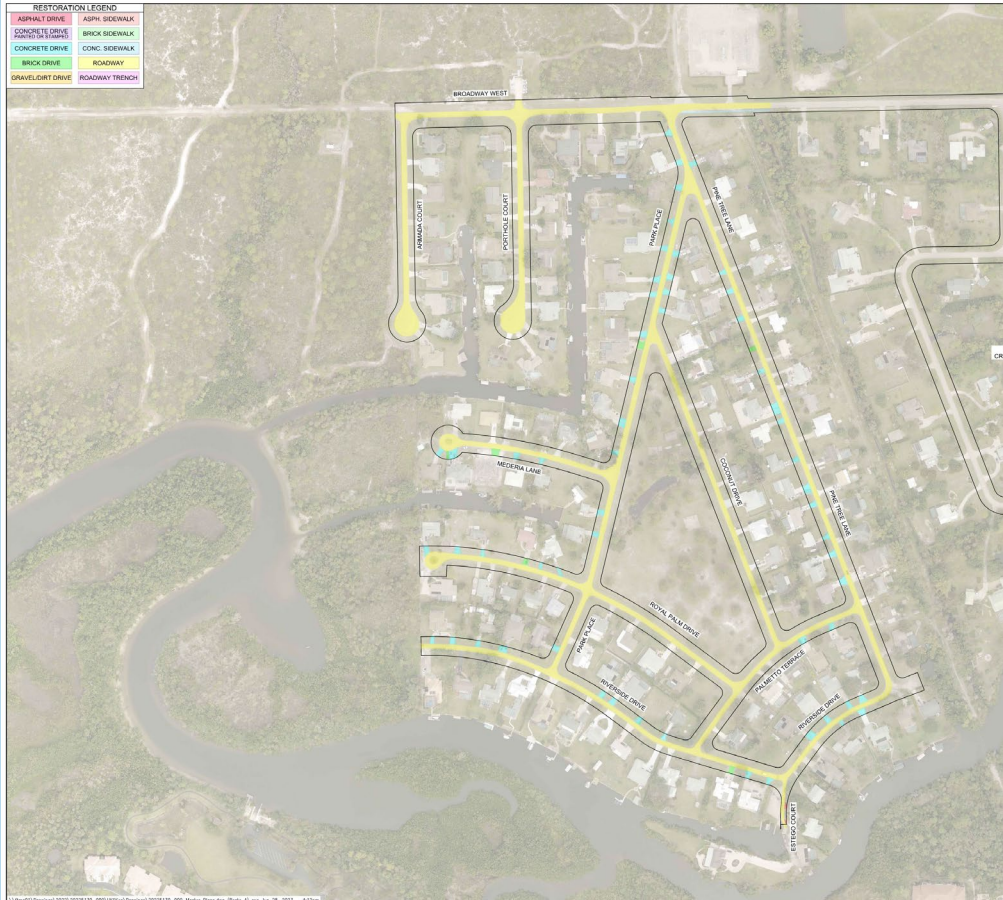

PARK PLACE
FOR CONTINUATION
SEE SHEET 24

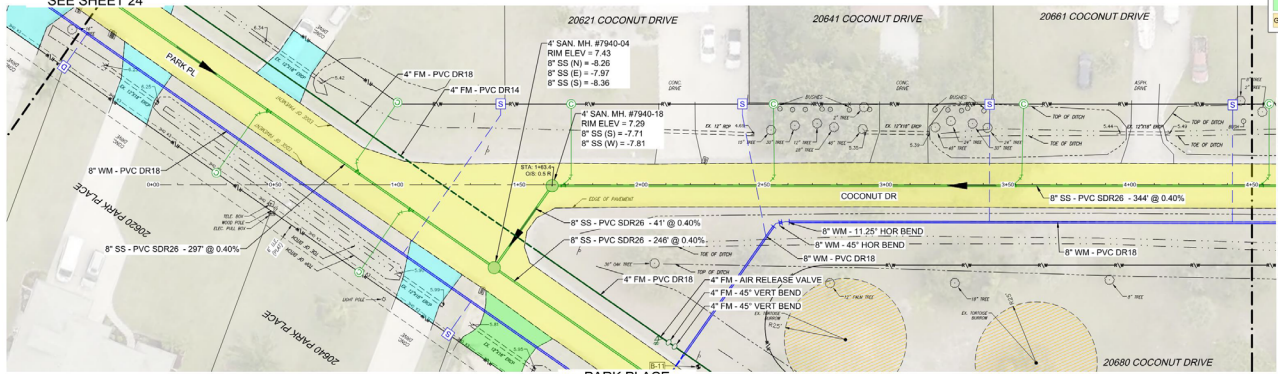

PARK PLACE
FOR CONTINUATION
SEE SHEET 24

RESTORATION LEGEND

ASPHALT DRIVE	ASPH. SIDEWALK
CONCRETE DRIVE (PAVED OR STAMPS)	BRICK SIDEWALK
CONCRETE DRIVE	CONC. SIDEWALK
BRICK DRIVE	ROADWAY
GRAVEL/DIRT DRIVE	ROADWAY TRENCH


**JOHNSON
ENGINEERING**
JOHNSON ENGINEERING, INC.
2122 JOHNSON STREET
P.O. BOX 100
FORT MYERS, FLORIDA 33902-9500
PHONE: 239-336-0500
FAX: 239-336-1800

DATE: BRICE ROADWAY, P.E.
PL. License No. 10787

Village of Estero

Village of Estero - Broadway West
Water Main and Sewer Improvements
Station 29+00 to Station 29+50
Lee County, Florida

0 10 20 40
INTENDED DISPLAY SCALE
22"x34" PLAN: 1"=20'
11"x17" PLAN: 1"=40'

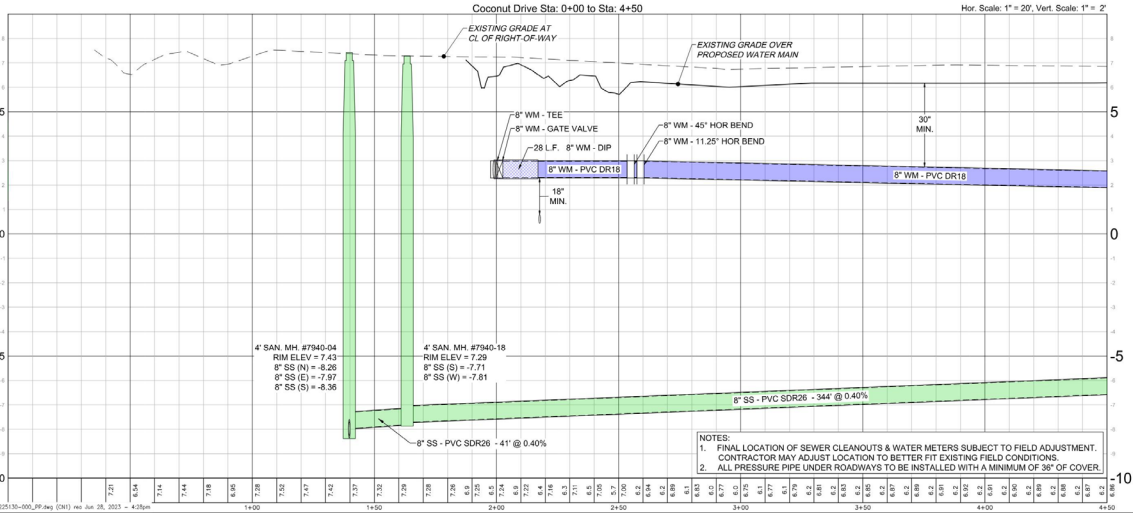

- NOTES:
- FINAL LOCATION OF SEWER CLEANOUTS & WATER METERS SUBJECT TO FIELD ADJUSTMENT. CONTRACTOR MAY ADJUST LOCATION TO BETTER FIT EXISTING FIELD CONDITIONS.
 - ALL PRESSURE PIPE UNDER ROADWAYS TO BE INSTALLED WITH A MINIMUM OF 36" OF COVER.

REVISIONS

NO.	DATE	DESCRIPTION

DATE: JUNE 29, 2023
PROJECT NO.: 20221510-000
FILE NO.: 23-46-35
SCALE: AS SHOWN

Plan & Profile
Coconut Drive
Sta 0+00 to 4+50

SHEET NUMBER

\\hmd01\Drawings\2023\20231510-000\000\000\Drawings\2023\1510-000_Plan.dwg (2023) rev. Jun 28, 2023 - 4:20pm




Phase B Water





Phase B Water

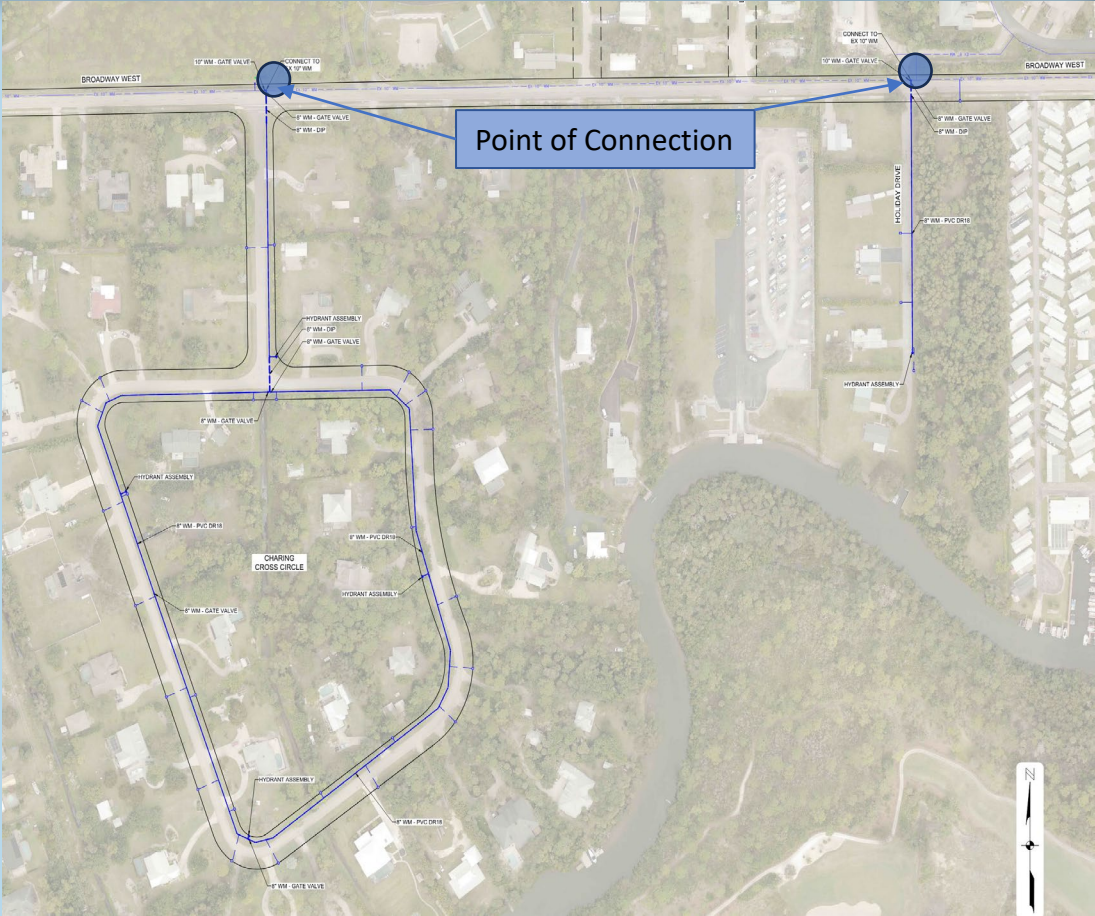



Phase B Sewer








Phase B Sewer





Phase B Roads

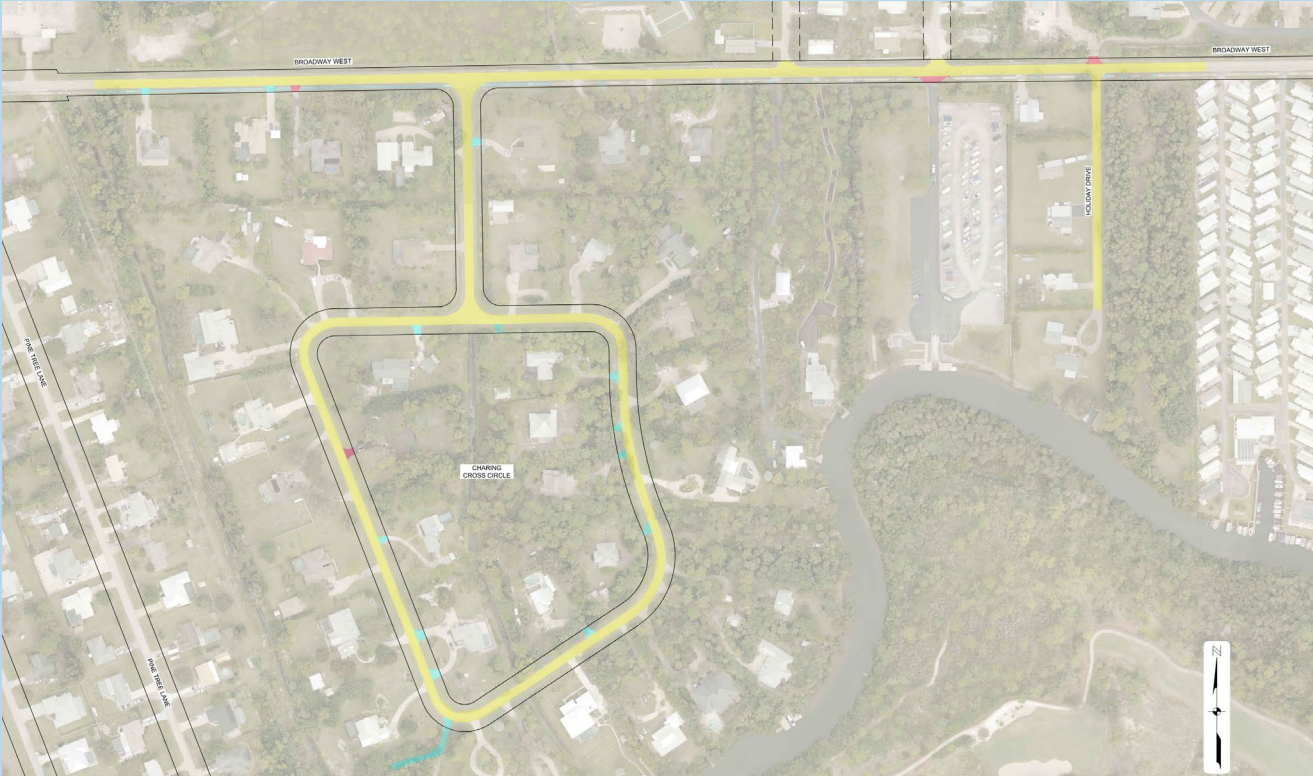

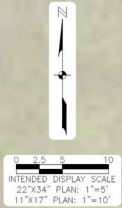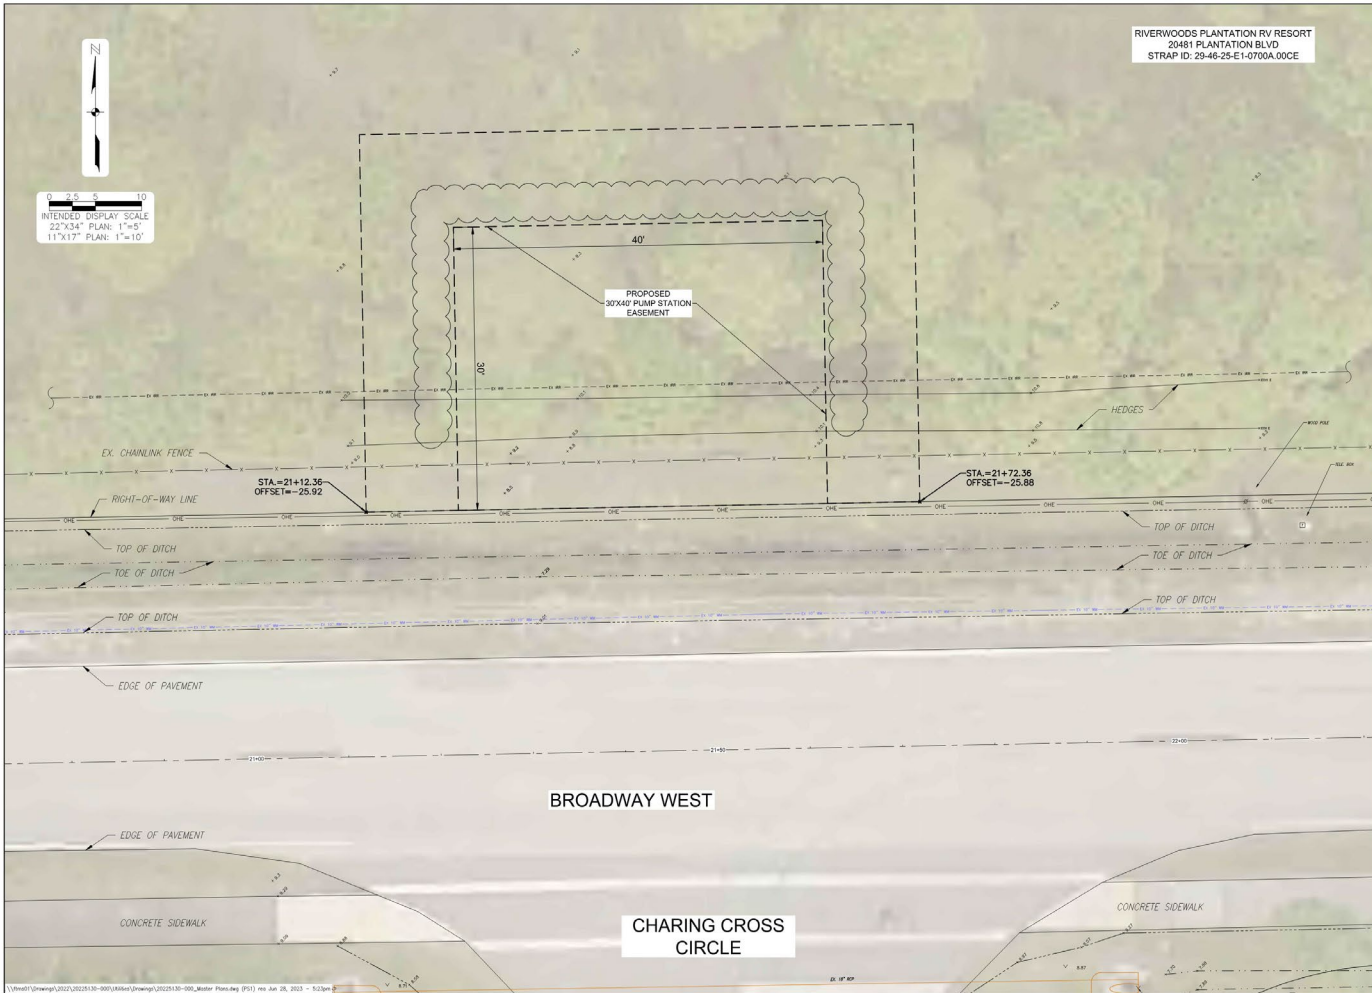

JOHNSON
ENGINEERING
INC.

JOHNSON ENGINEERING, INC.
212 JOHNSON STREET
P.O. BOX 102
FORT MYERS, FLORIDA 33901-0102
PHONE: (889) 334-5599
FAX: (889) 334-5599
E-MAIL: JES@JOHNSON-ENG.COM

PROJ. NO.: 202225-130-000
SHEET NO.: 23-46-25

Village of Estero

Village of Estero - Broadway West
Water Main and Sewer Improvements
Section 25 From 0+00 to 0+300, Range 25 East
1st City Grid, North

NO.	DATE	DESCRIPTION


DATE: JUNE 20, 2023
PROJECT NO.: 202225-130-000
FILE NO.: 23-46-25
SCALE: AS SHOWN

Pump Station #7939
Existing Conditions

SHEET NUMBER
27



Phase C Water

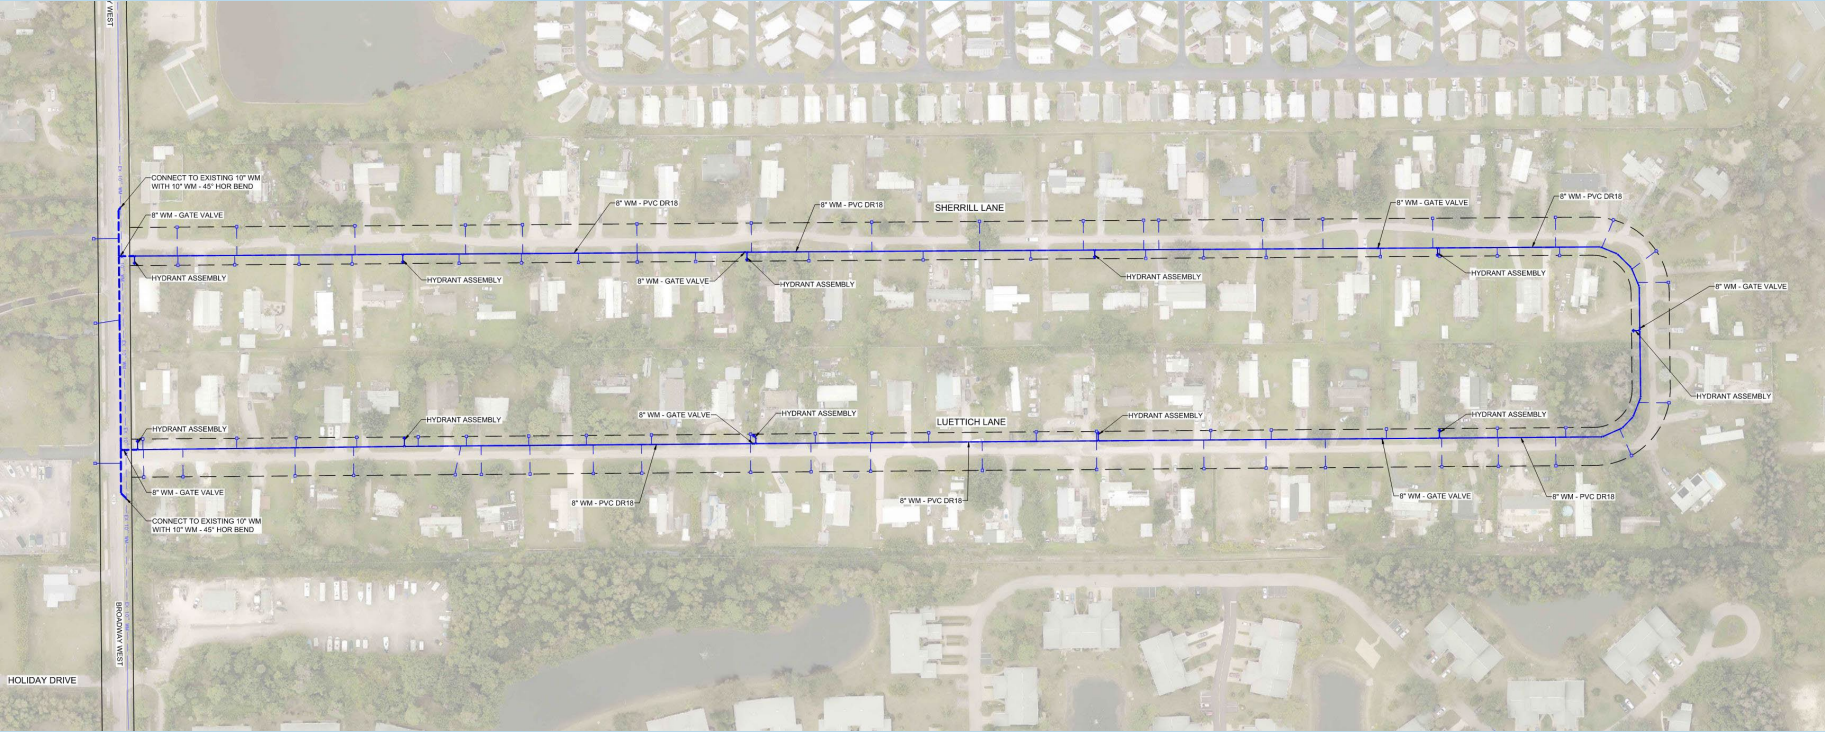




Phase C Sewer





Phase C Roads



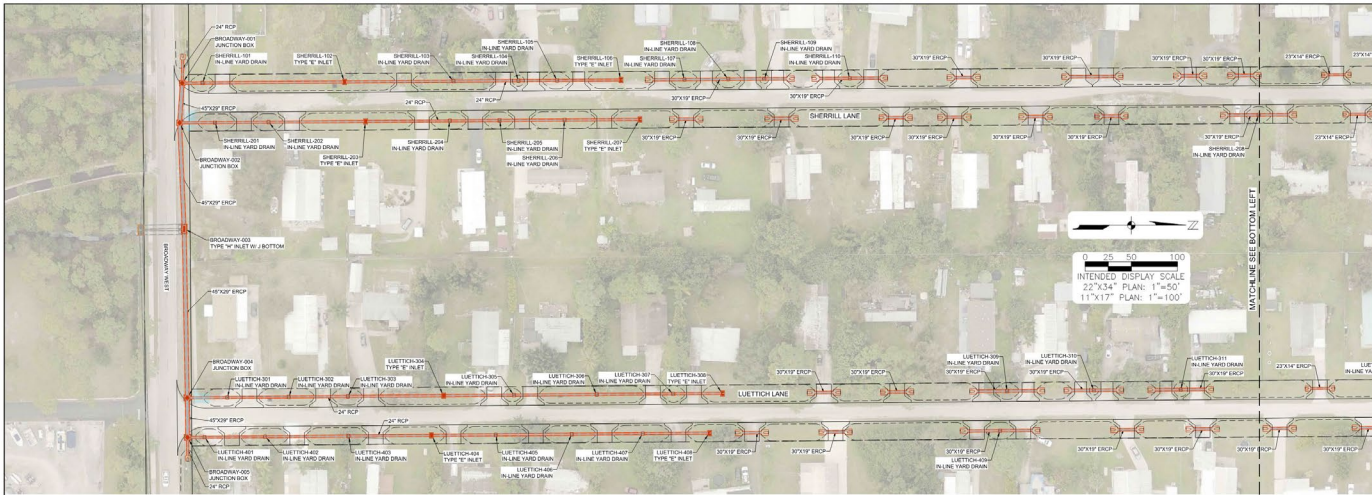

NO.	DATE	DESCRIPTION

DATE: MAY 11, 2023
PROJECT NO: 202223-00-0001
FILE NO: 20-00-00
SCALE: AS SHOWN

Drainage

SHEET NUMBER
09



Project Schedule

Design:	Complete
Permitting:	Ongoing (est. 11/1/2023)
Bidding (A&B):	12/1/2023
Construction Start (A&B):	1 st Quarter 2024



Cost/Funding

Total Cost:

Phase A:	\$10,800,000
Phase B:	\$ 5,500,000
<u>Phase C:</u>	<u>\$ 7,740,000</u>
Total:	\$24,040,000

State Appropriation (A&B): \$ 7,500,000 (approved)

Hazard Mitigation (HMGP): \$16,500,000 (submitted)



Moving Forward

Finalize Funding Sources

- Grants

- Village of Estero contribution

- Homeowner construction

Schedule – funding could impact schedule

Property Assessments

Public Meetings – starting after funding sources finalized



QUESTIONS?