


NO.	REVISIONS	DESCRIPTION	DATE

DATE: NOVEMBER, 2024
PROJECT NO. 20225140-008
FILE NO. ###-##-##
SCALE: AS SHOWN

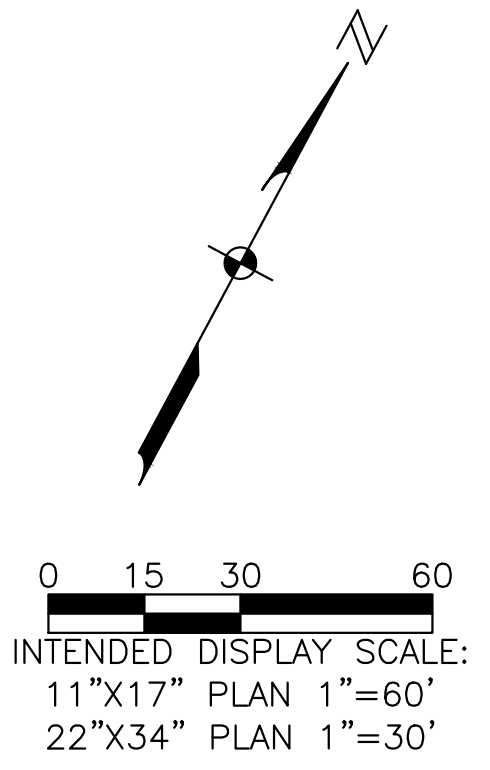

PLANT SCHEDULE MEDIAN		
SYMBOL	CODE	COMMON NAME
TREES		
	LsM	Muskogee Crape Myrtle Multi-Trunk
PALM TREES		
	Re	Florida Royal Palm
	Tr	Florida Thatch Palm
	Pm	Macarthur Palm
	Pes	Solitaire Palm
SHRUBS		
	Sr	Orange Bird Of Paradise
	Caq	'Queen Emma' Crinum (Purple)
SHRUB AREAS		
	Hc	Dwarf Firebush
	Ch	Horizontal Coco Plum
GROUND COVERS		
	Bhj	Compact Bougainvillea
	Zp	Coontie
	Td2	Fakahatchee Grass
	Ad2	Myers Asparagus Fern
	Ag	Perennial Peanut

JEFFREY NAGLE, RLA
 FL License No. LA-6667059

VILLAGE OF ESTERO
 PUBLIC WORKS
 DEPARTMENT

CORKSCREW ROAD
 MEDIANS - BEN HILL
 GRIFFIN PARKWAY TO
 CORKSCREW WOODLANDS
 BOULEVARD


NO.	DATE	DESCRIPTION

DATE: NOVEMBER, 2024
 PROJECT NO. 20225140-008
 FILE NO. ###-##-##
 SCALE: AS SHOWN





LANDSCAPE PLANS

SHEET NUMBER

L08

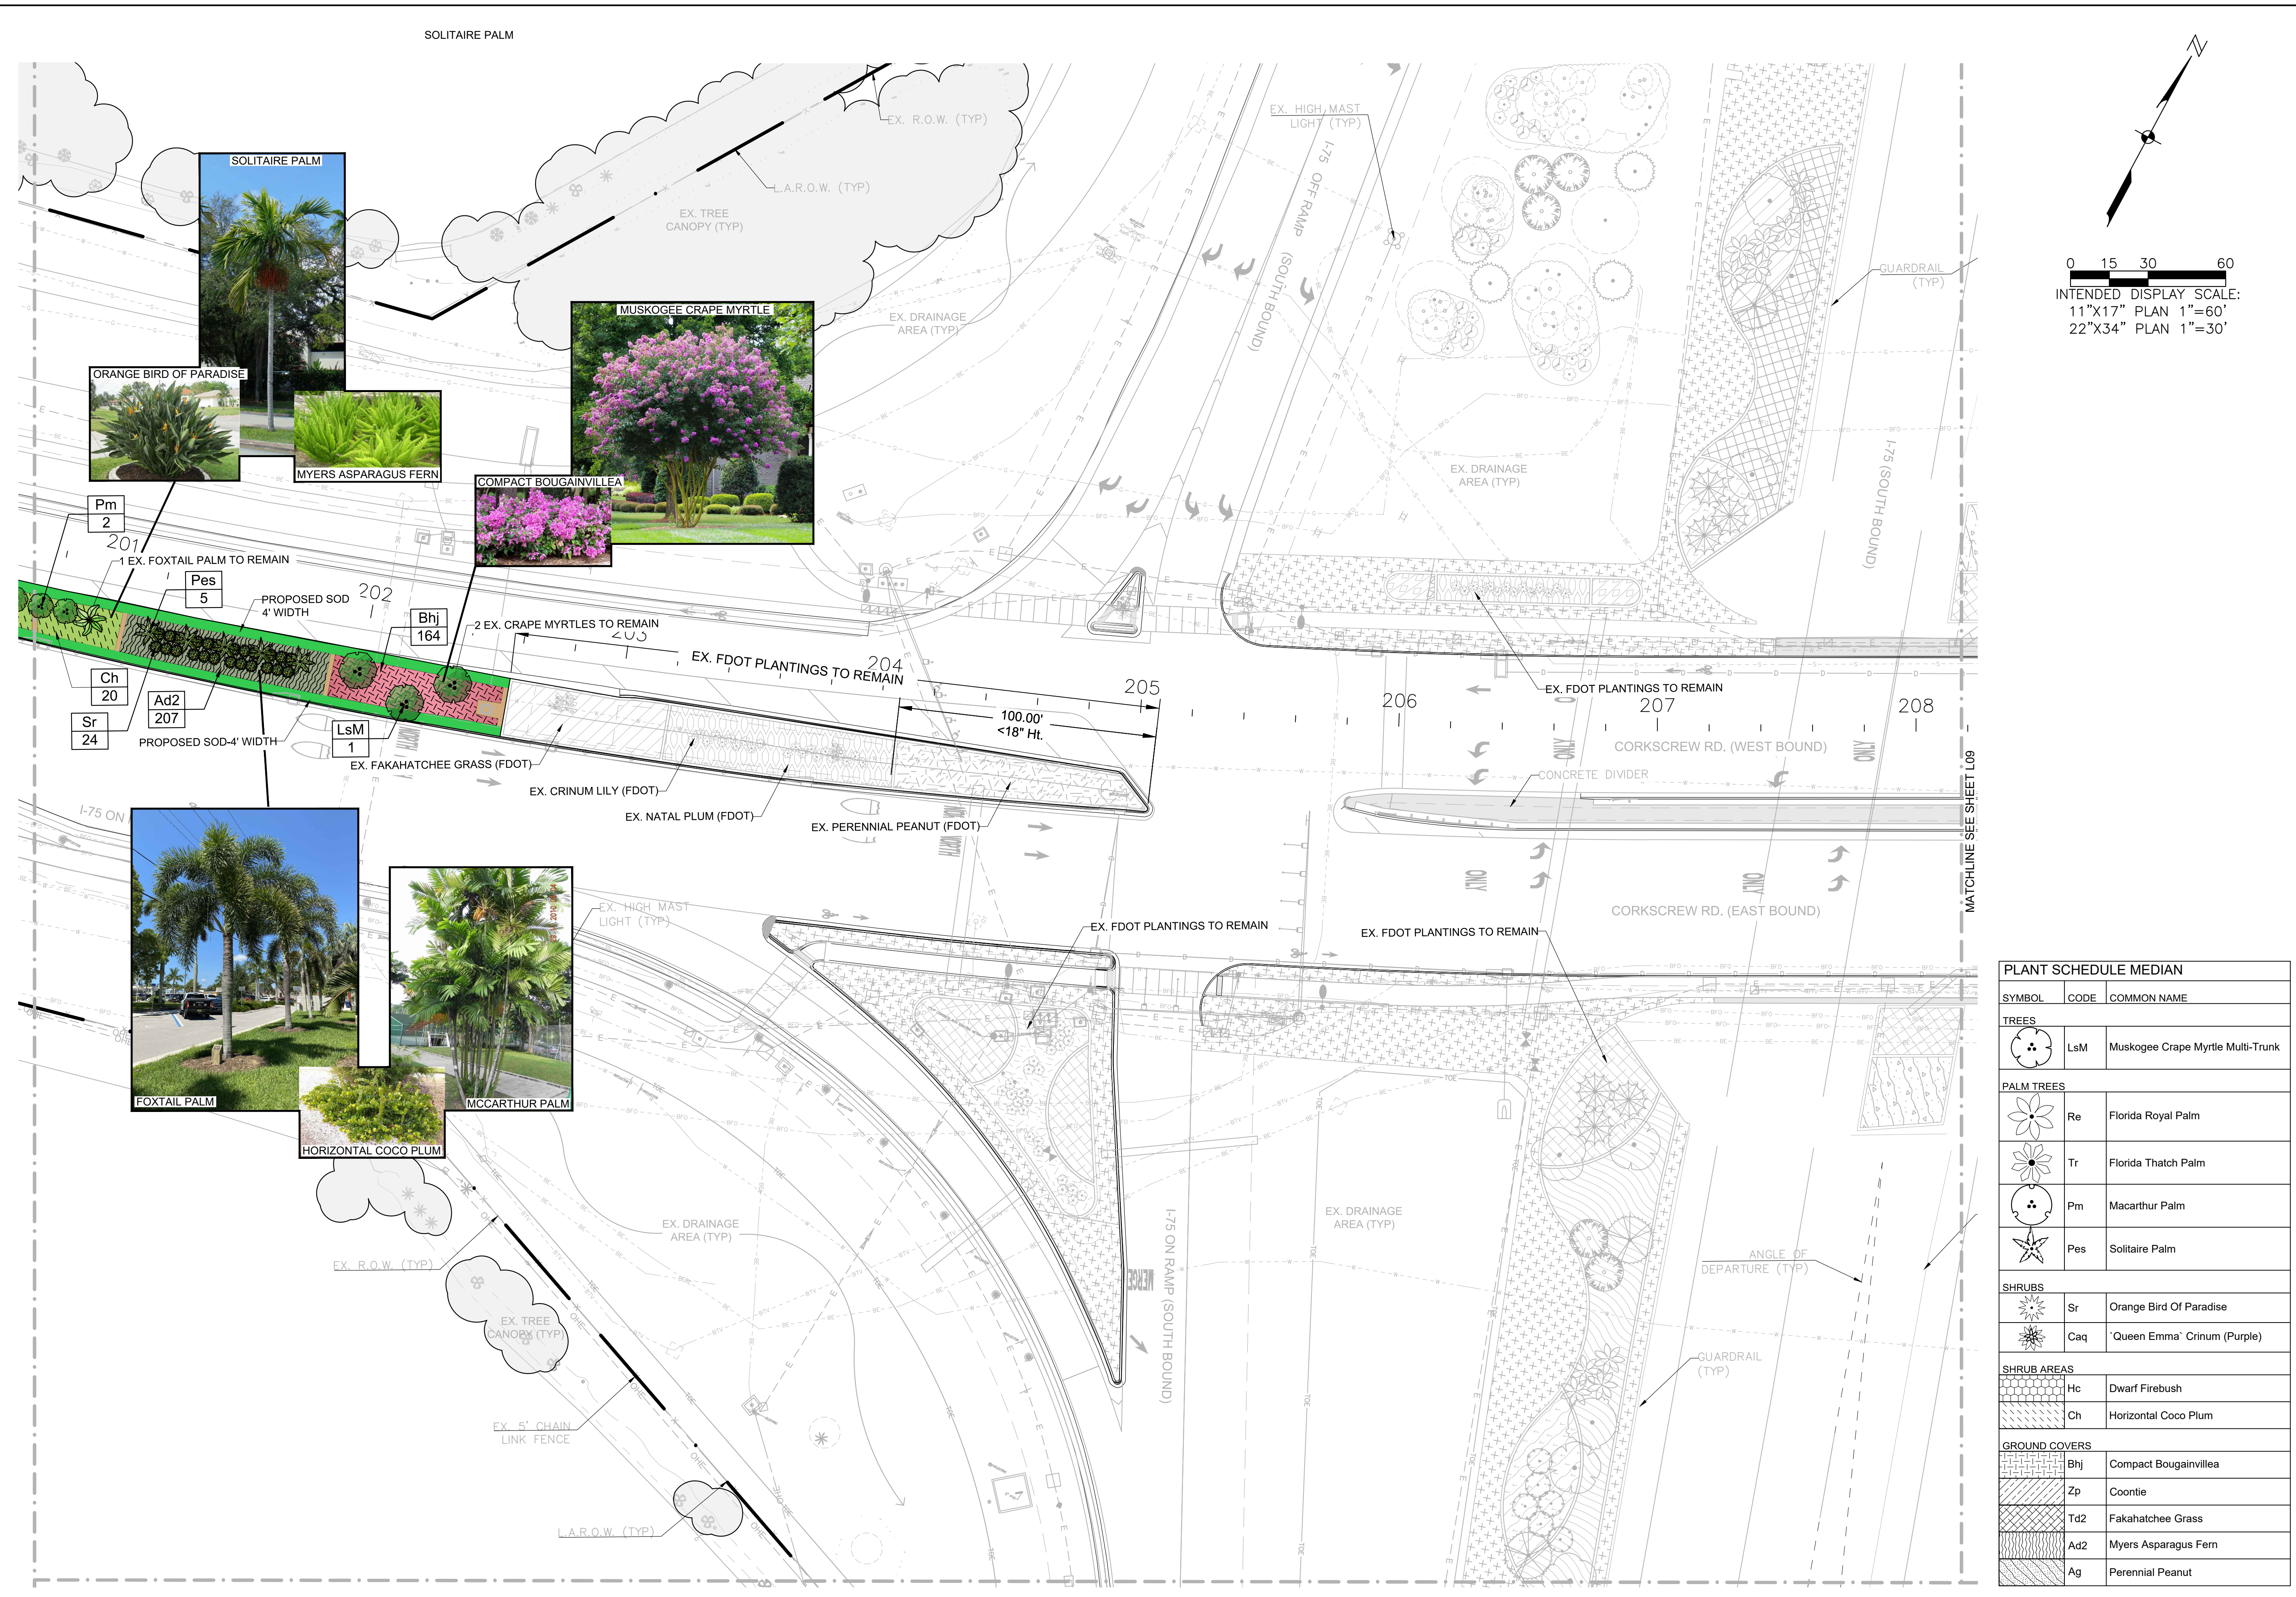

PLANT SCHEDULE MEDIAN		
SYMBOL	CODE	COMMON NAME
TREES		
	LsM	Muskogee Crape Myrtle Multi-Trunk
PALM TREES		
	Re	Florida Royal Palm
	Tr	Florida Thatch Palm
	Pm	Macarthur Palm
	Pes	Solitaire Palm
SHRUBS		
	Sr	Orange Bird Of Paradise
	Caq	'Queen Emma' Crinum (Purple)
SHRUB AREAS		
	Hc	Dwarf Firebush
	Ch	Horizontal Coco Plum
GROUND COVERS		
	Bhj	Compact Bougainvillea
	Zp	Coontie
	Td2	Fakahatchee Grass
	Ad2	Myers Asparagus Fern
	Ag	Perennial Peanut

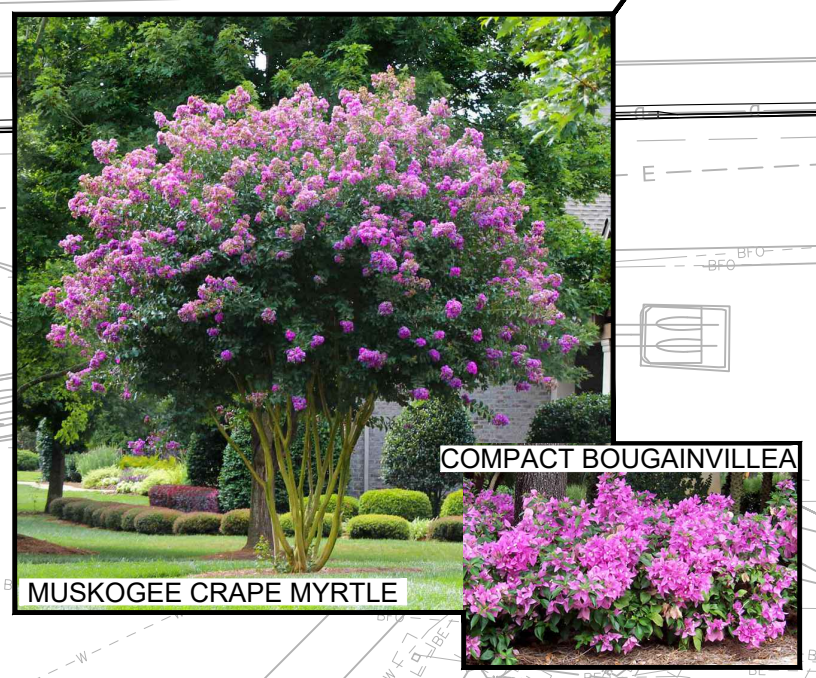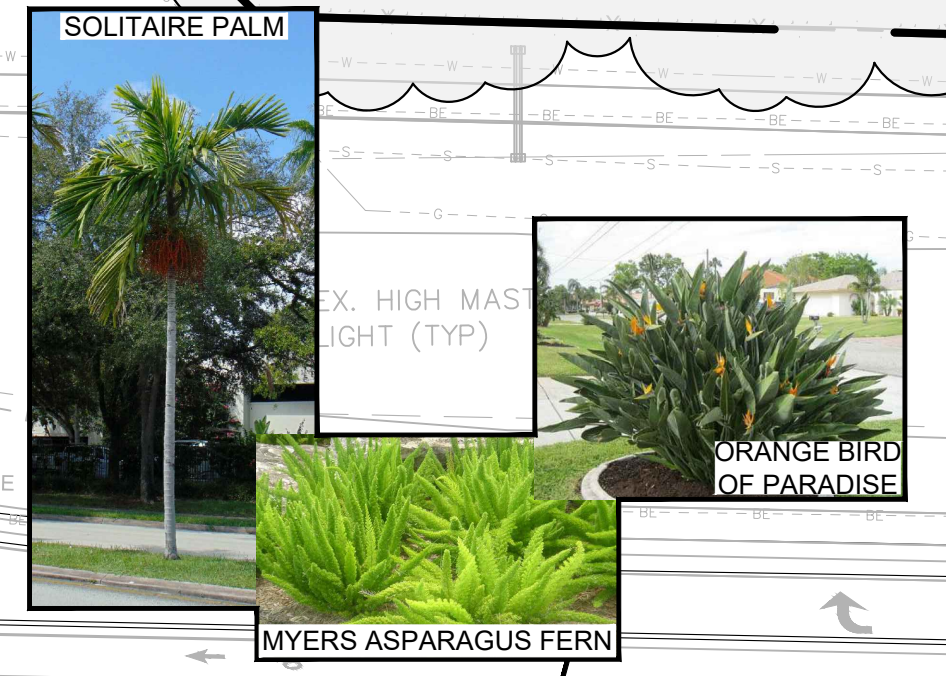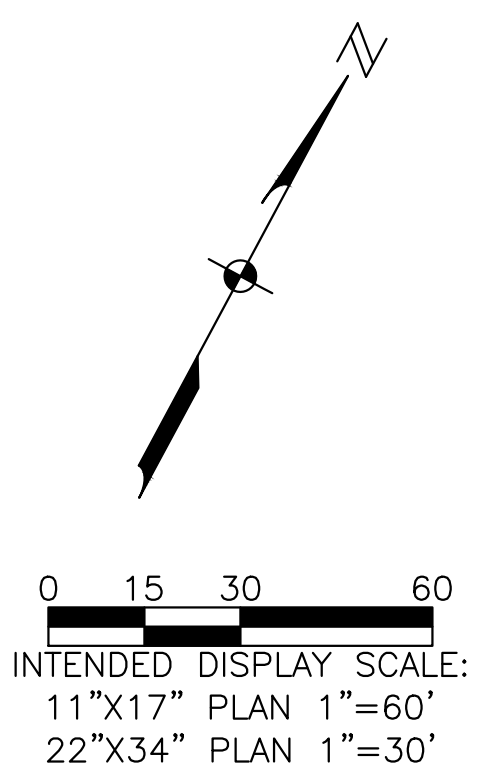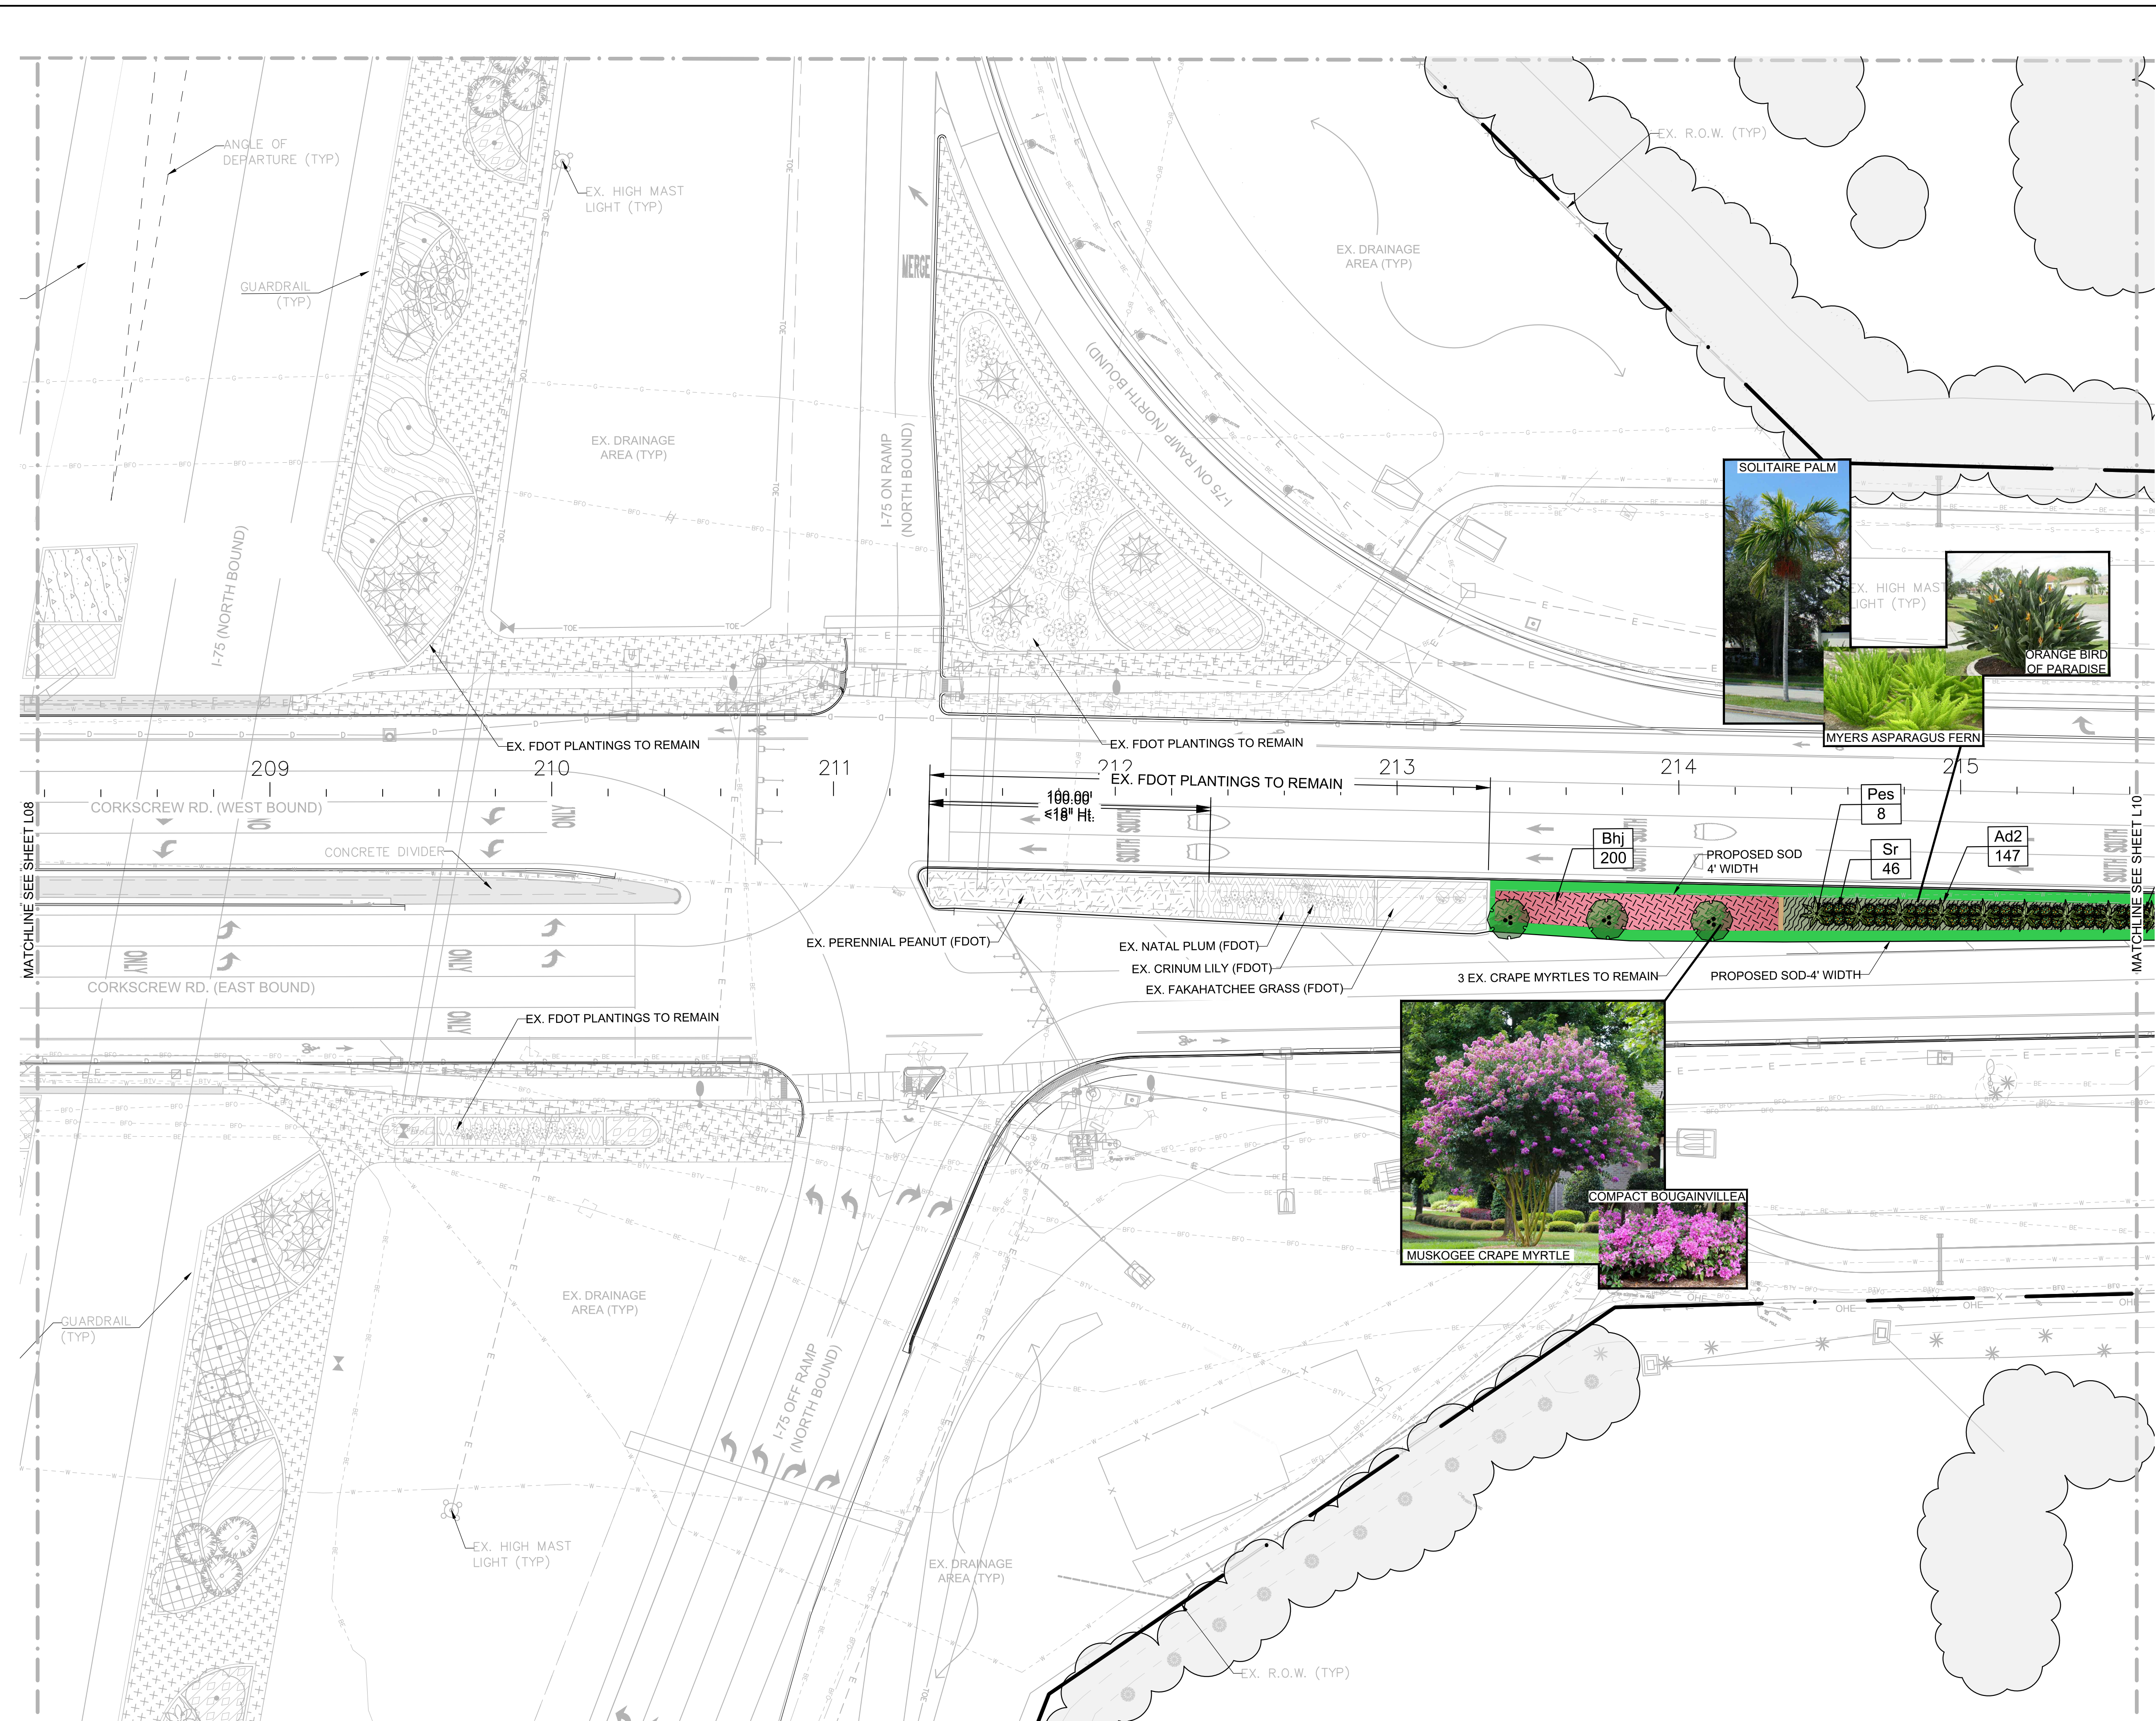

PLANT SCHEDULE MEDIAN		
SYMBOL	CODE	COMMON NAME
TREES		
	LsM	Muskogee Crape Myrtle Multi-Trunk
PALM TREES		
	Re	Florida Royal Palm
	Tr	Florida Thatch Palm
	Pm	Macarthur Palm
	Pes	Solitaire Palm
SHRUBS		
	Sr	Orange Bird Of Paradise
	Caq	'Queen Emma' Crinum (Purple)
SHRUB AREAS		
	Hc	Dwarf Firebush
	Ch	Horizontal Coco Plum
GROUND COVERS		
	Bhj	Compact Bougainvillea
	Zp	Coontie
	Td2	Fakahatchee Grass
	Ad2	Myers Asparagus Fern
	Ag	Perennial Peanut

NO.	REVISIONS	DESCRIPTION	DATE

DATE: NOVEMBER, 2024
 PROJECT NO. 20225140-008
 FILE NO. ##-##-##
 SCALE: AS SHOWN



NO.	DATE	DESCRIPTION

DATE: NOVEMBER, 2024
 PROJECT NO. 20225140-008
 FILE NO. ##-##-##
 SCALE: AS SHOWN

LANDSCAPE PLANS

SHEET NUMBER



L10

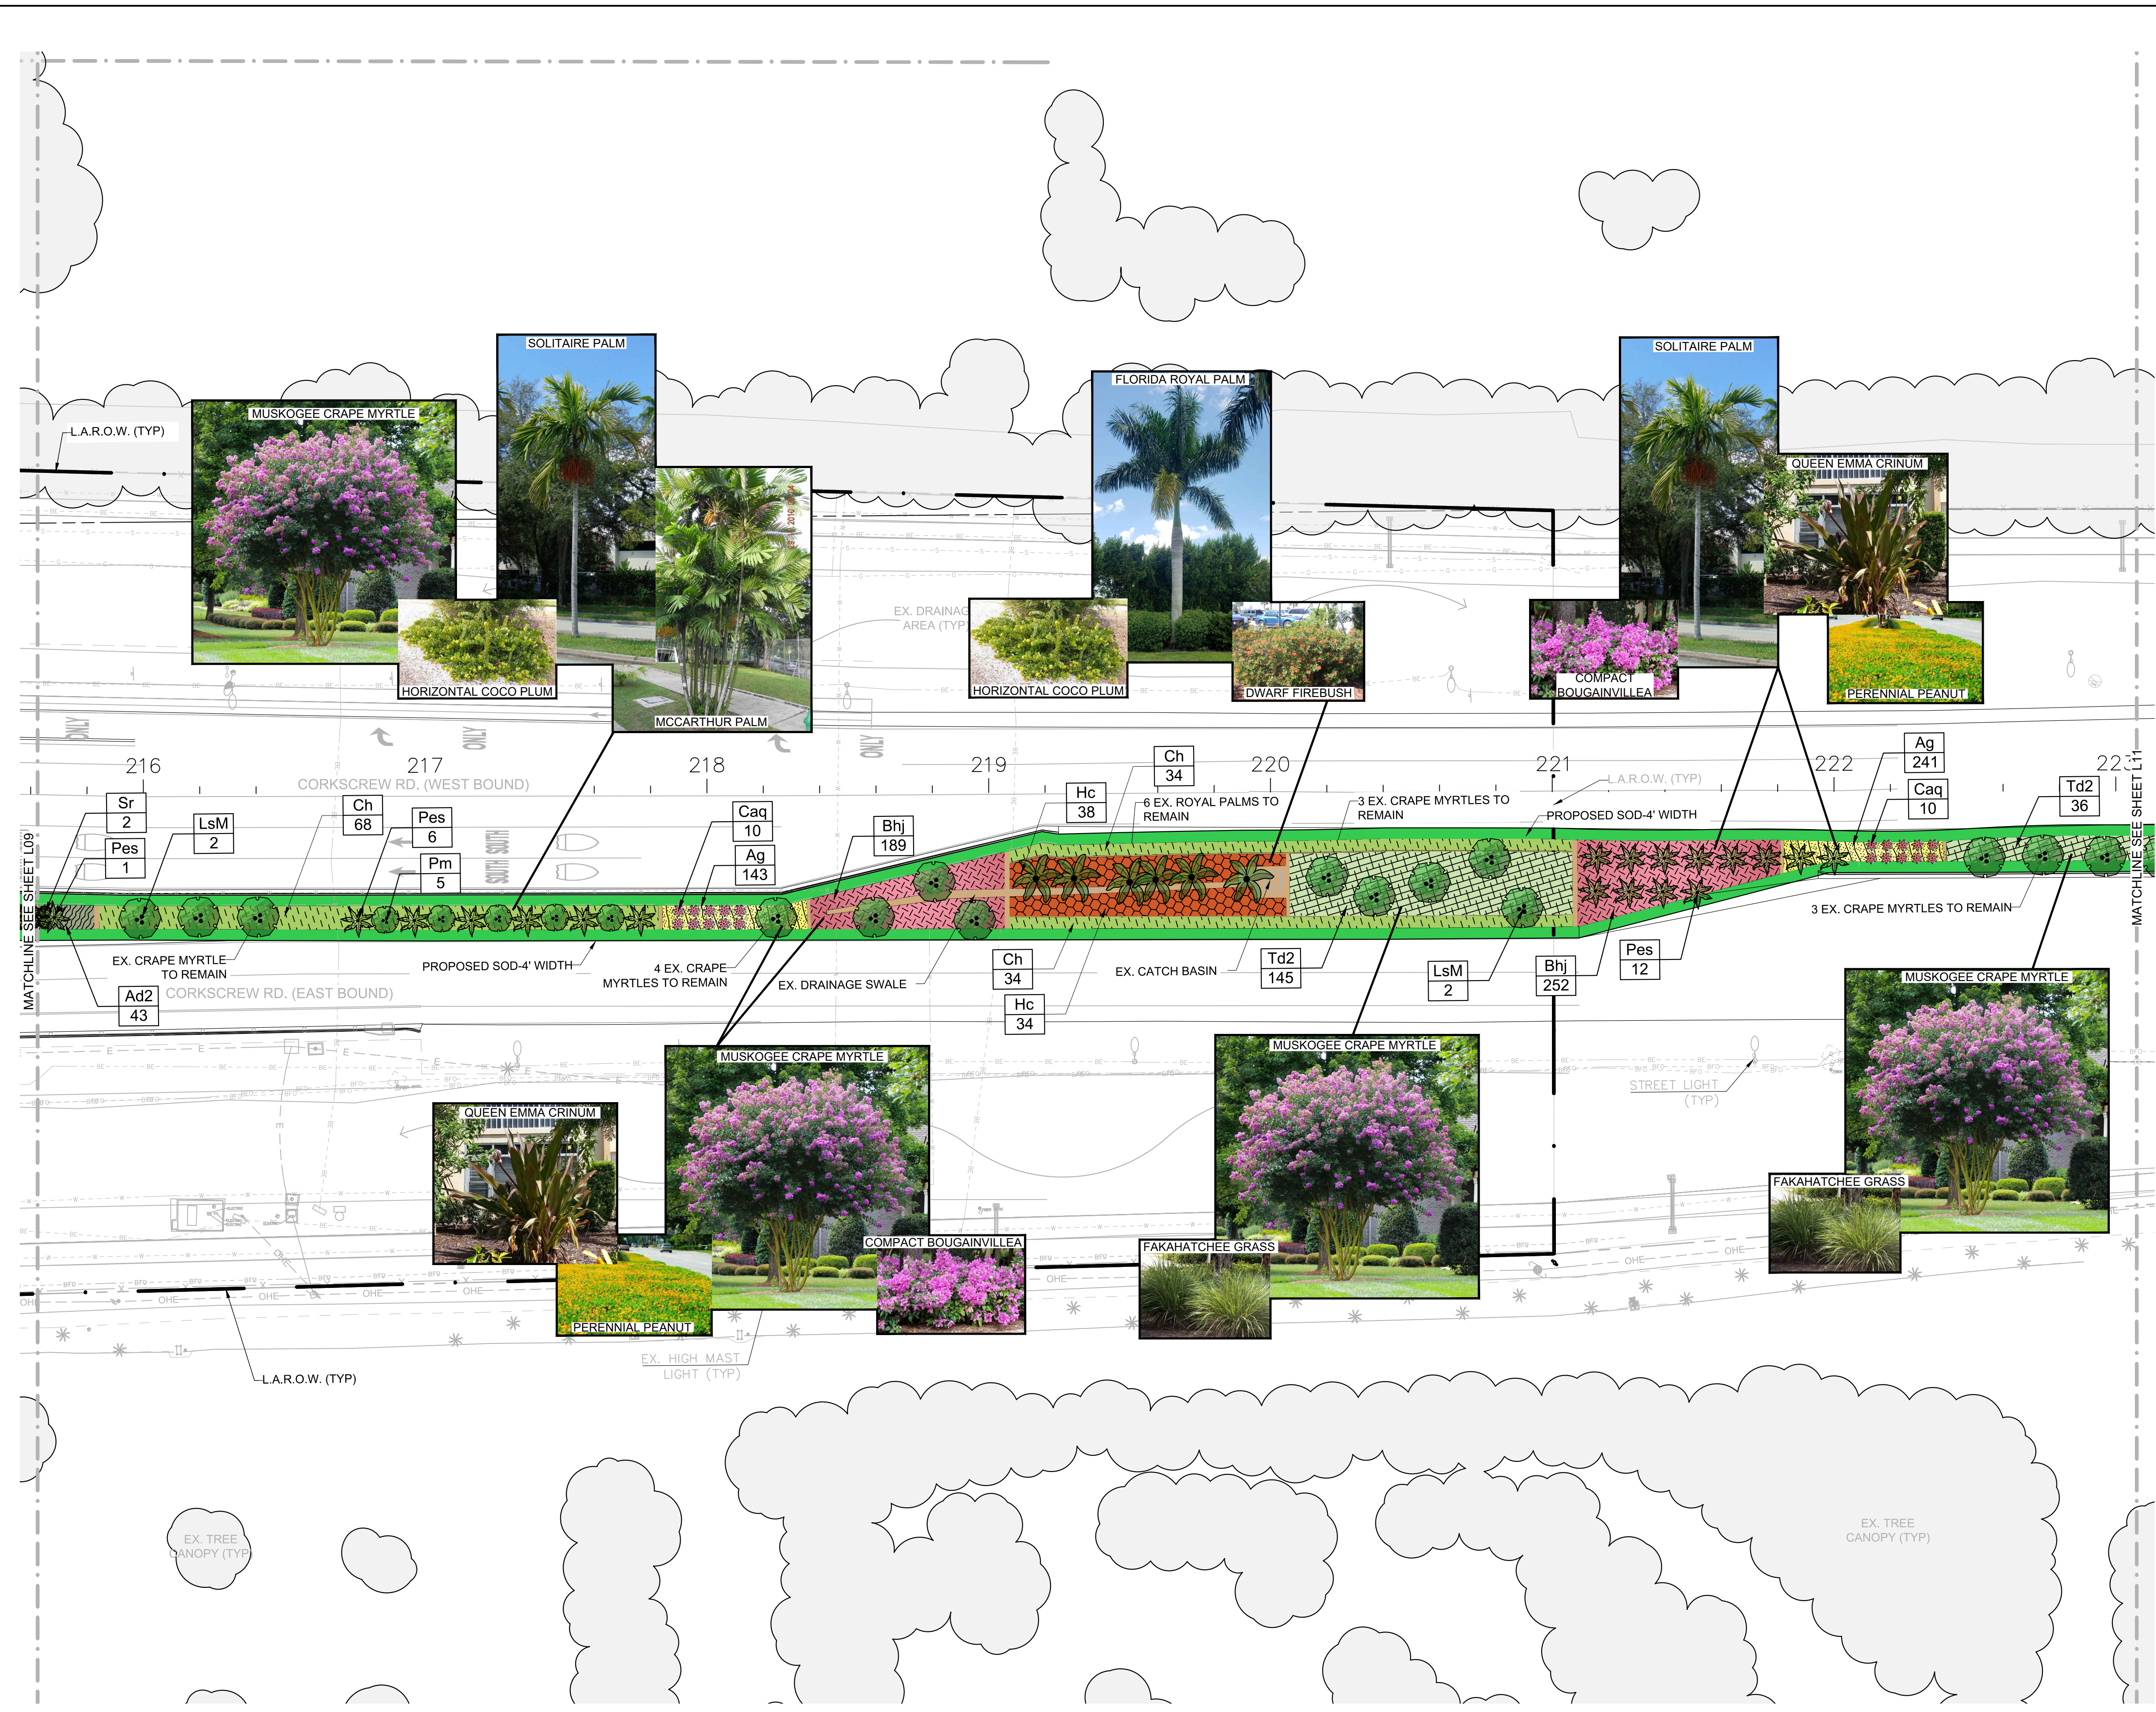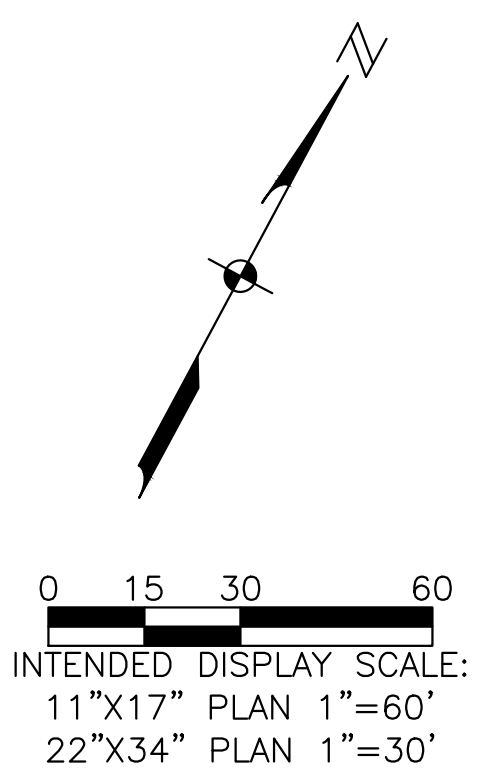

PLANT SCHEDULE MEDIAN		
SYMBOL	CODE	COMMON NAME
TREES		
	LsM	Muskogee Crape Myrtle Multi-Trunk
PALM TREES		
	Re	Florida Royal Palm
	Tr	Florida Thatch Palm
	Pm	Macarthur Palm
	Pes	Solitaire Palm
SHRUBS		
	Sr	Orange Bird Of Paradise
	Caq	'Queen Emma' Crinum (Purple)
SHRUB AREAS		
	Hc	Dwarf Firebush
	Ch	Horizontal Coco Plum
GROUND COVERS		
	Bhj	Compact Bougainvillea
	Zp	Coontie
	Td2	Fakahatchee Grass
	Ad2	Myers Asparagus Fern
	Ag	Perennial Peanut

NO.	DATE	DESCRIPTION

DATE: NOVEMBER, 2024
PROJECT NO. 20225140-008
FILE NO. ###-##-##
SCALE: AS SHOWN

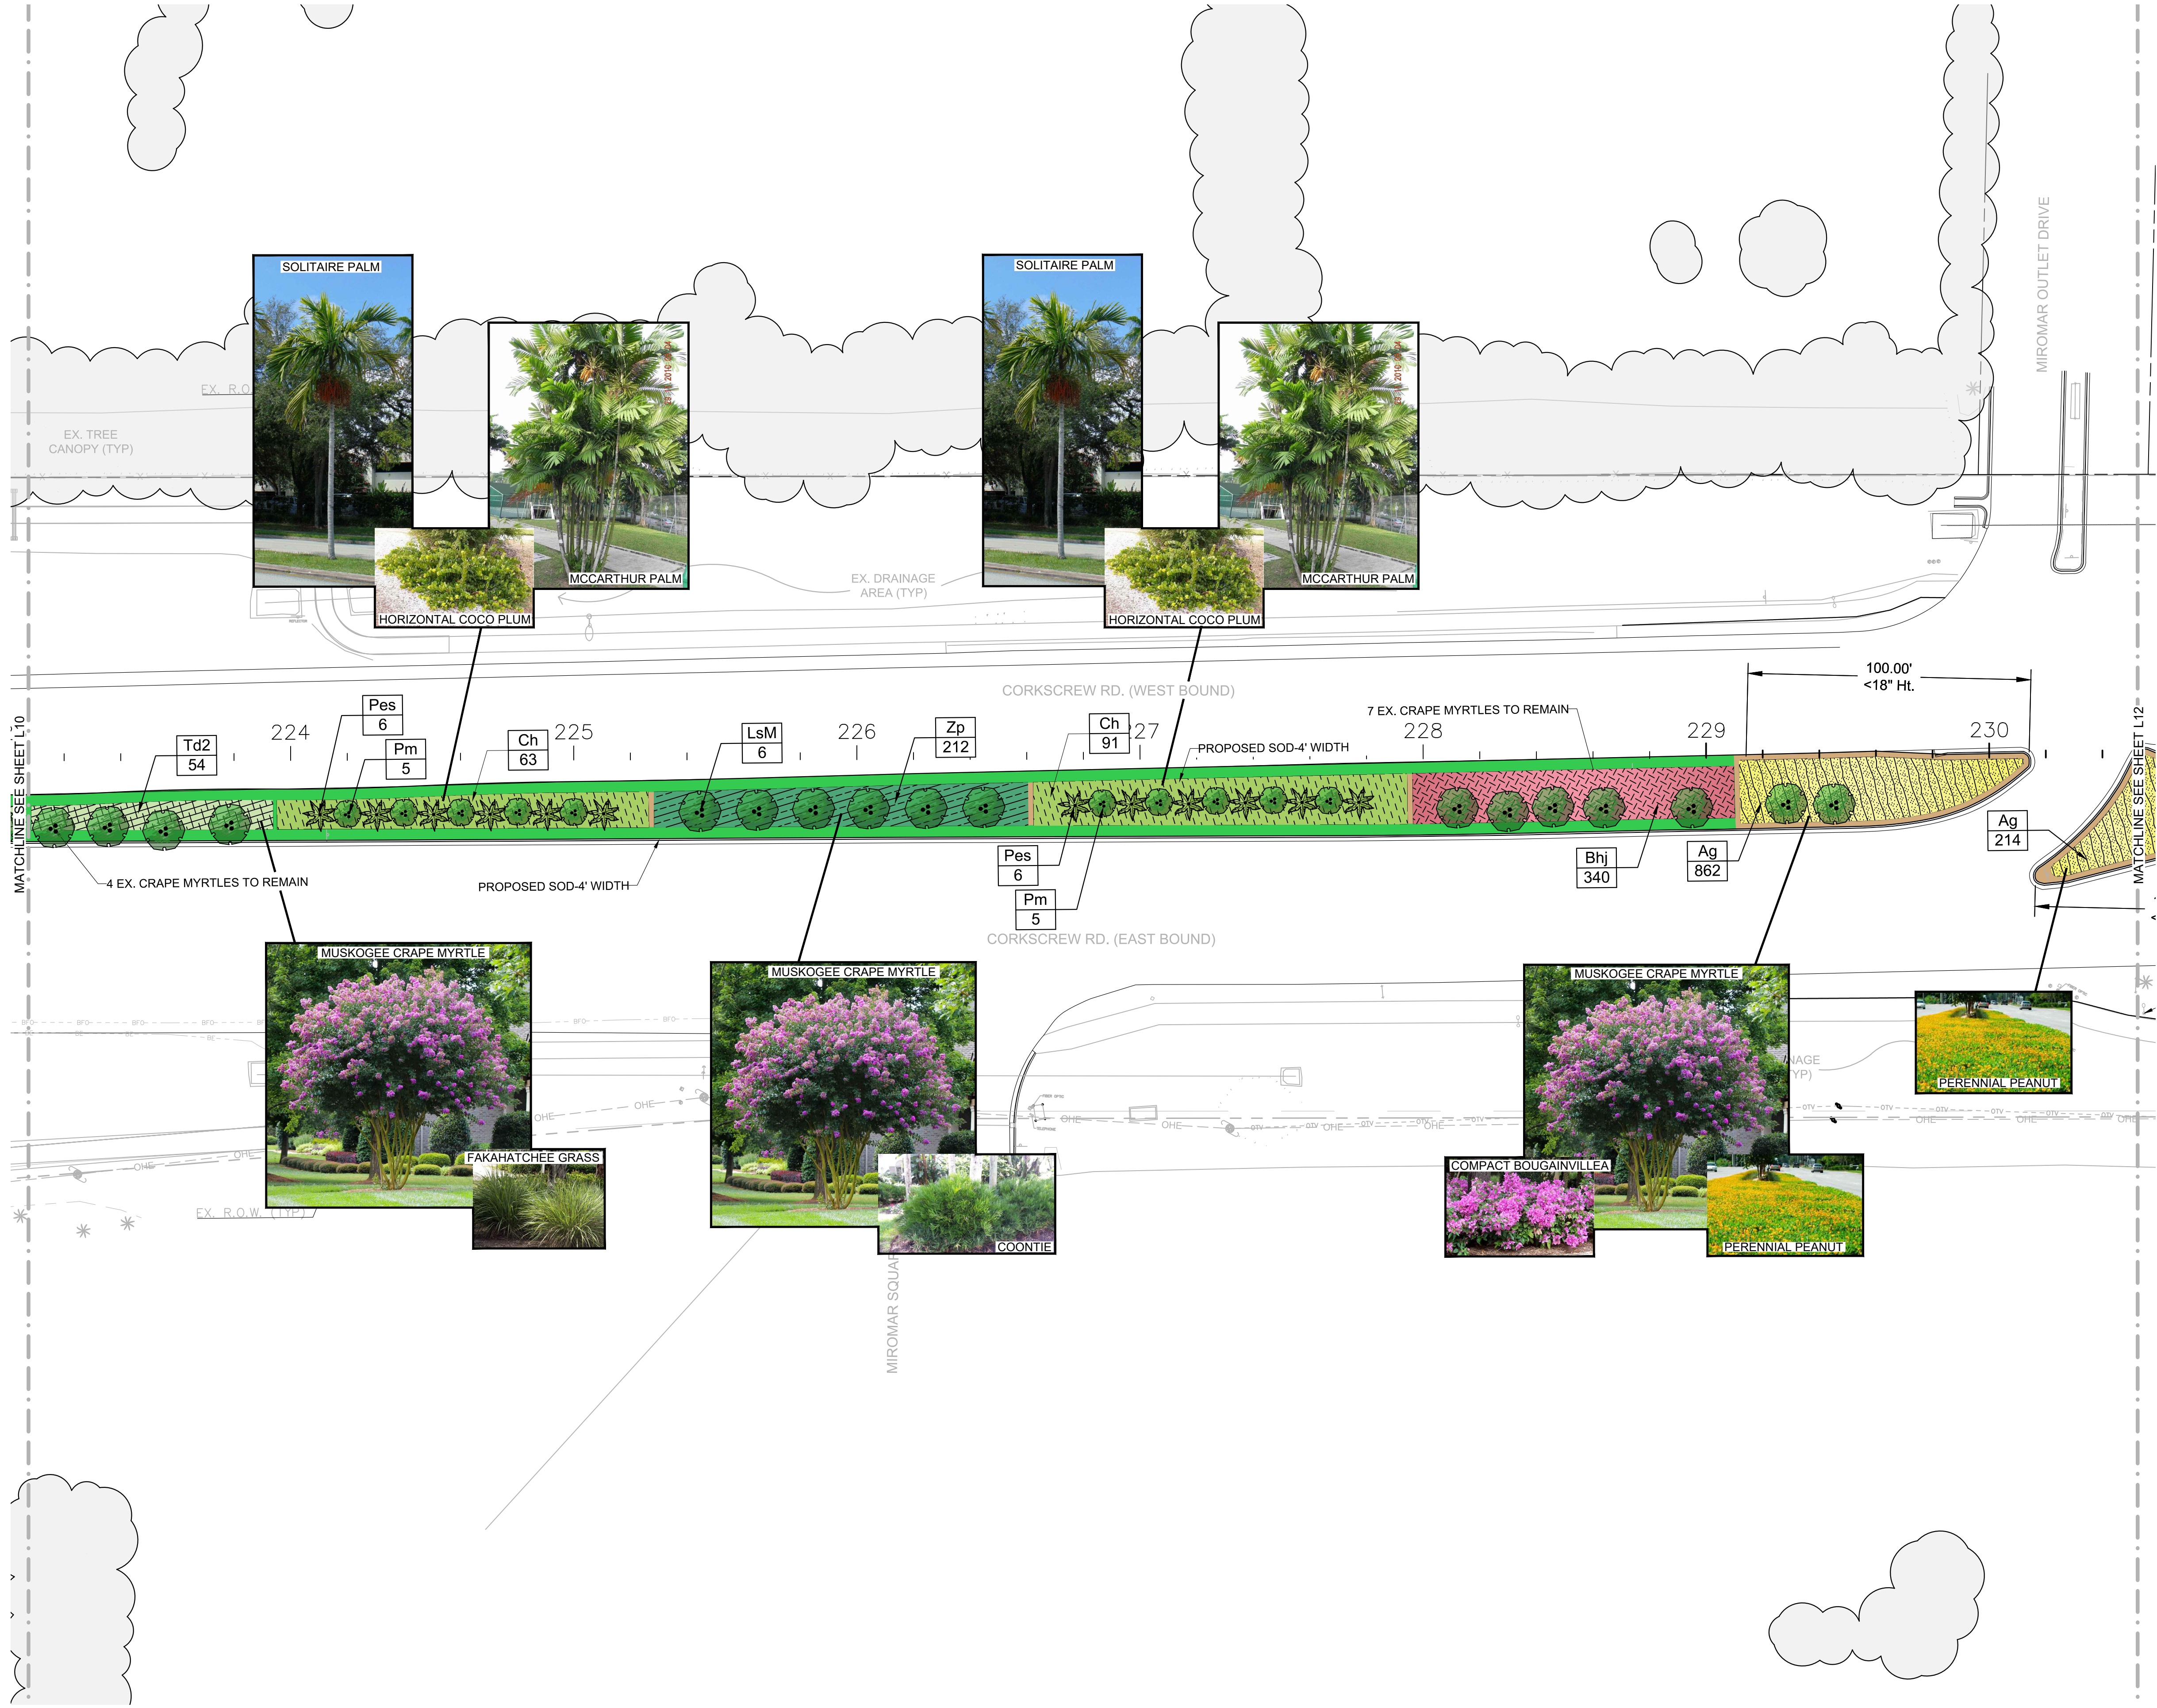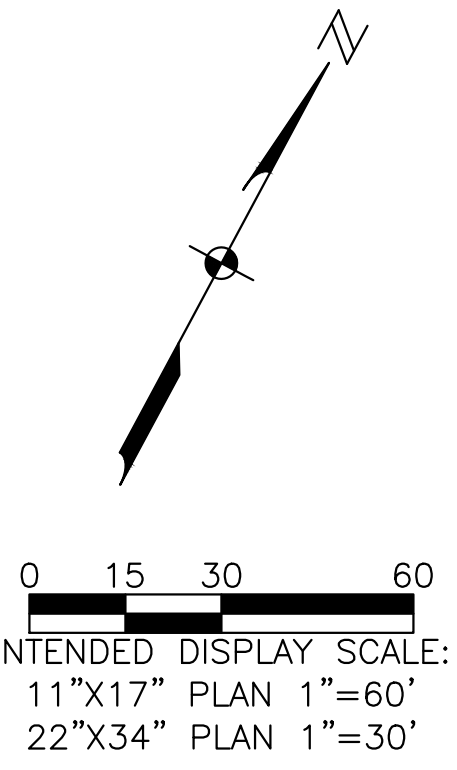

PLANT SCHEDULE MEDIAN		
SYMBOL	CODE	COMMON NAME
TREES		
	LsM	Muskogee Crape Myrtle Multi-Trunk
PALM TREES		
	Re	Florida Royal Palm
	Tr	Florida Thatch Palm
	Pm	Macarthur Palm
	Pes	Solitaire Palm
SHRUBS		
	Sr	Orange Bird Of Paradise
	Caq	'Queen Emma' Crinum (Purple)
SHRUB AREAS		
	Hc	Dwarf Firebush
	Ch	Horizontal Coco Plum
GROUND COVERS		
	Bhj	Compact Bougainvillea
	Zp	Coontie
	Td2	Fakahatchee Grass
	Ad2	Myers Asparagus Fern
	Ag	Perennial Peanut



NO.	DATE	DESCRIPTION

DATE: NOVEMBER, 2024
 PROJECT NO. 20225140-008
 FILE NO. ###-##-##
 SCALE: AS SHOWN

LANDSCAPE PLANS

SHEET NUMBER

L12

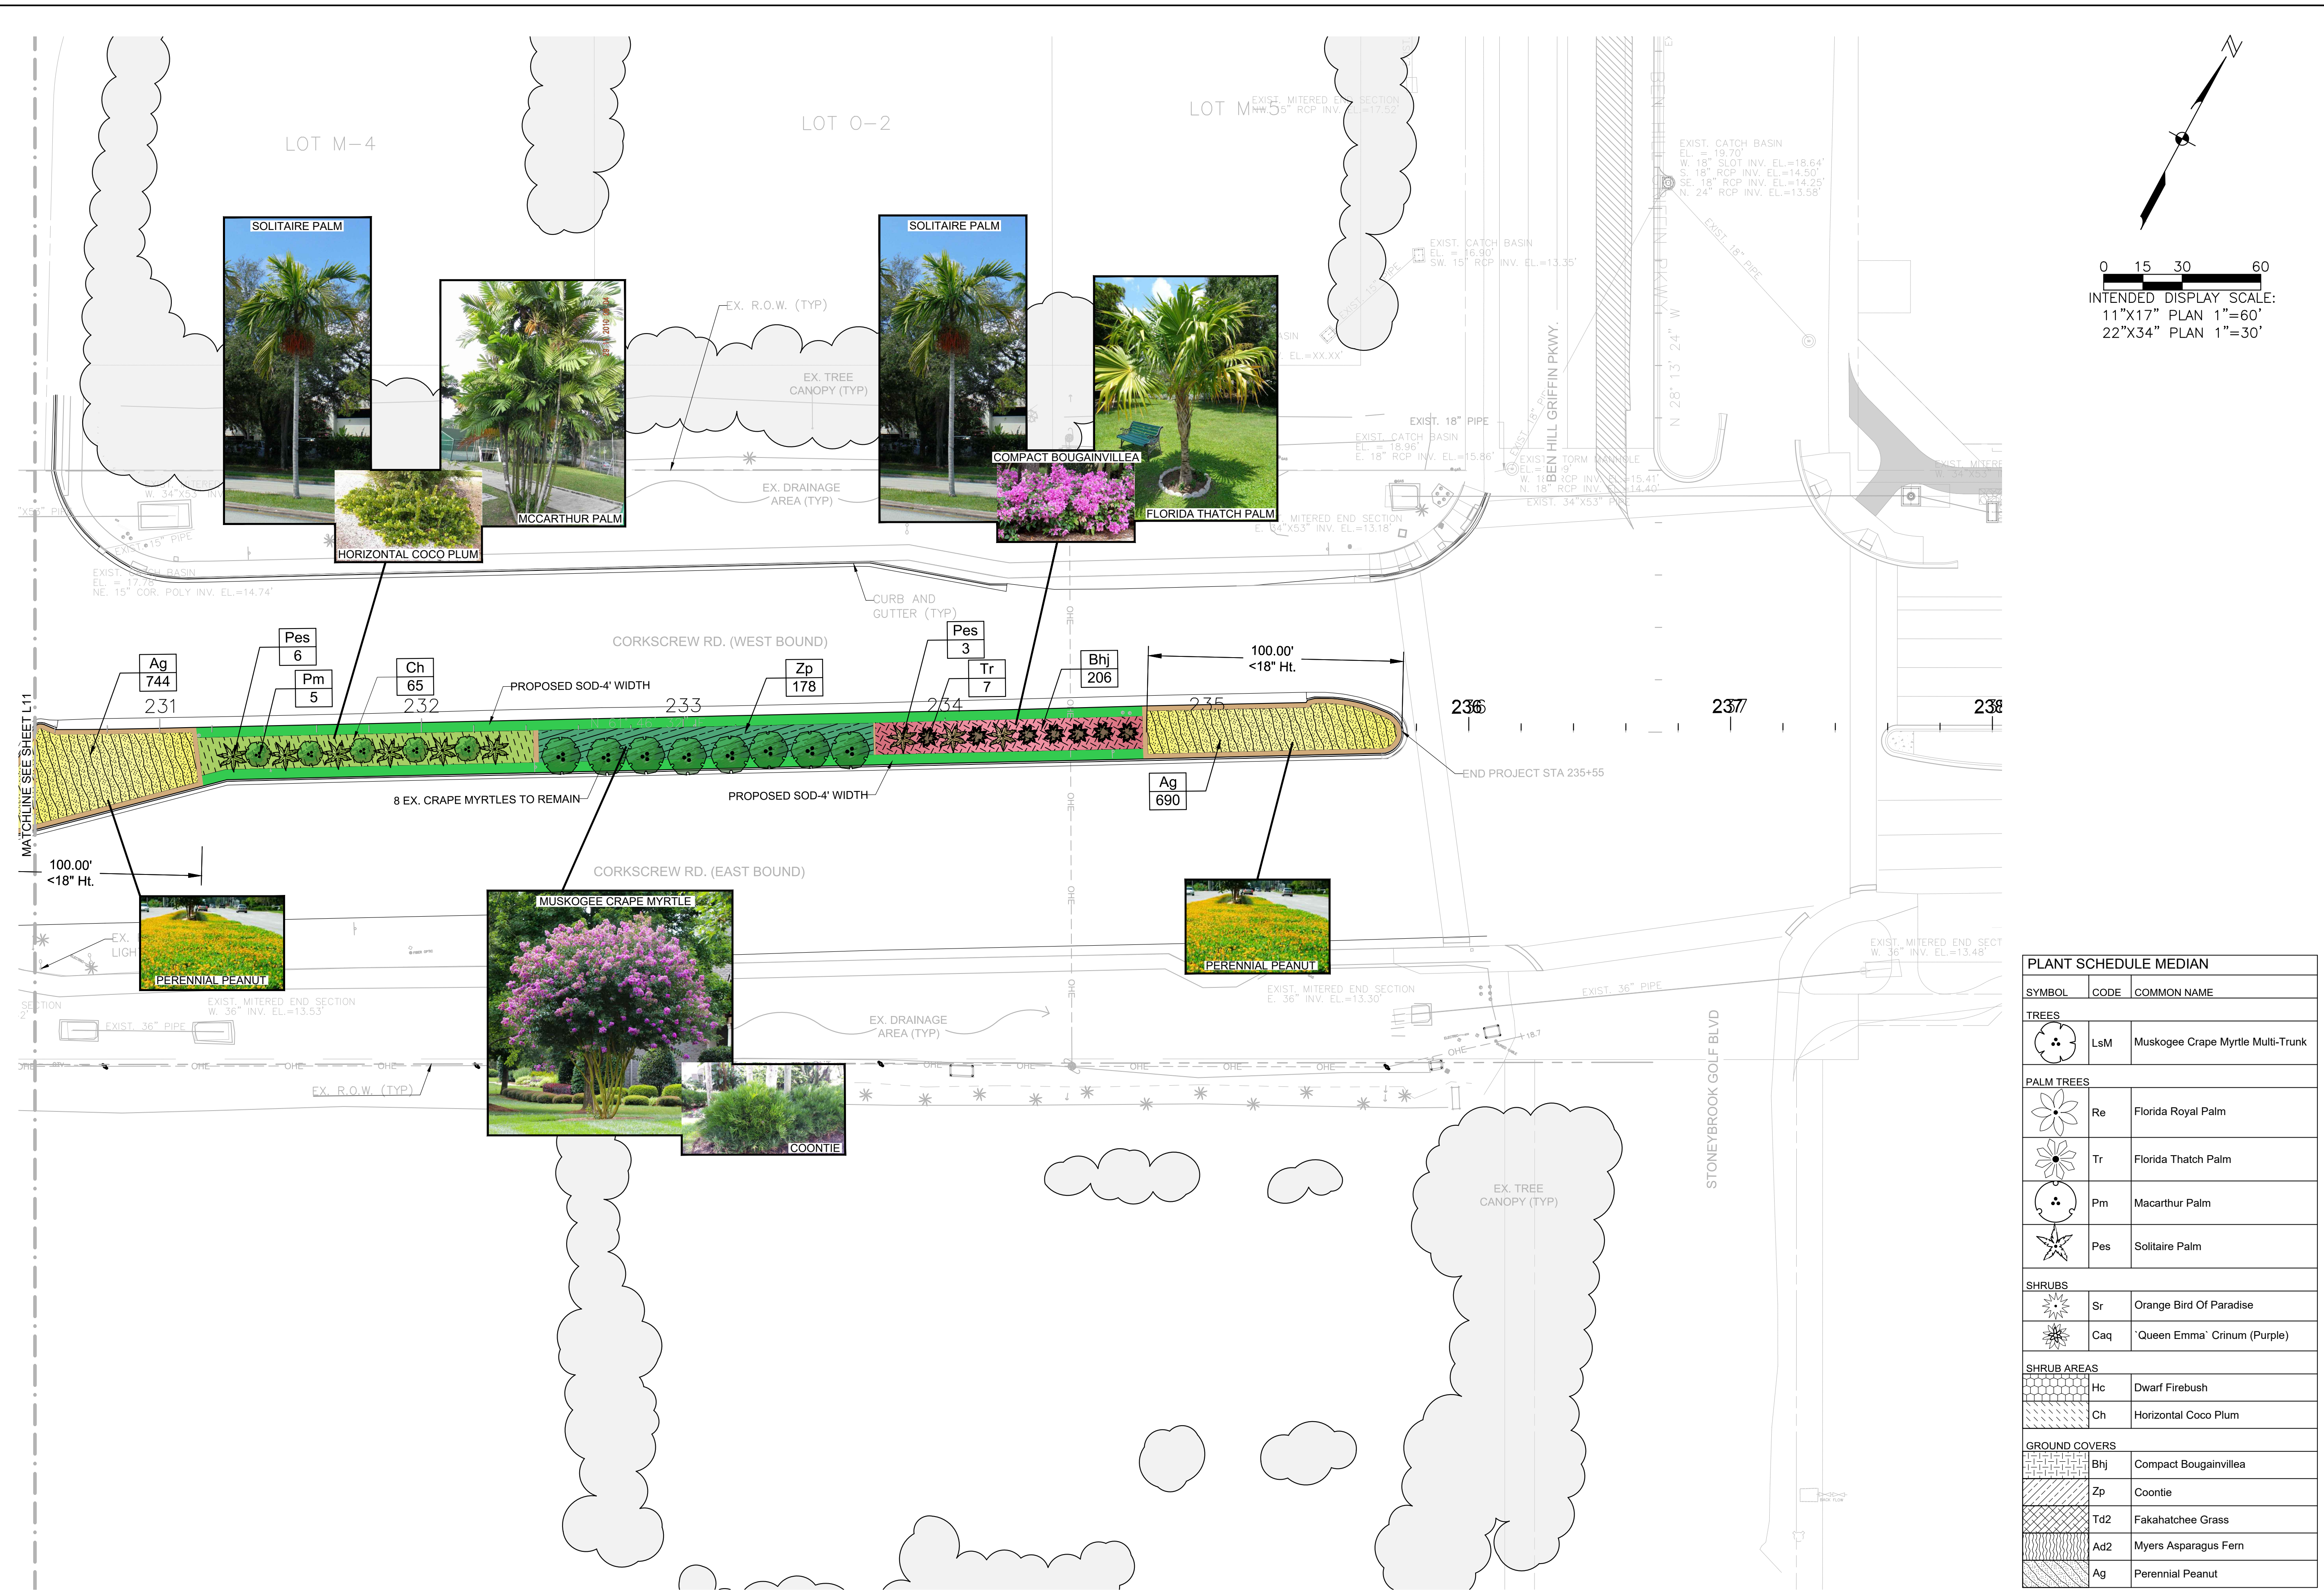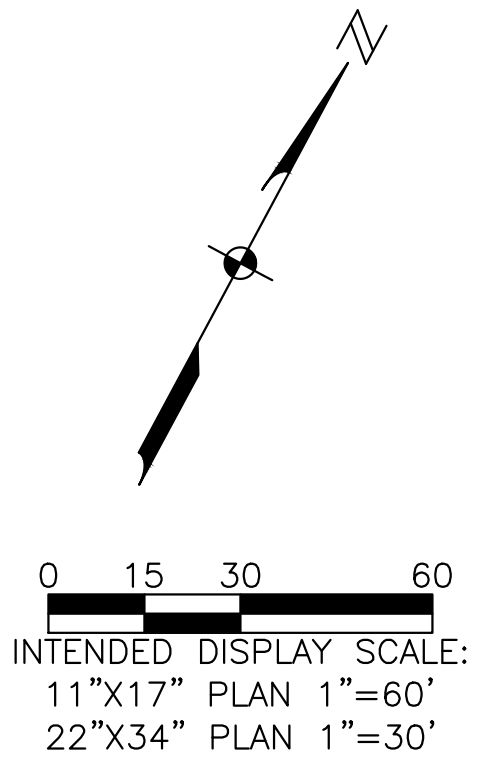

PLANT SCHEDULE MEDIAN		
SYMBOL	CODE	COMMON NAME
TREES		
	LsM	Muskogee Crape Myrtle Multi-Trunk
PALM TREES		
	Re	Florida Royal Palm
	Tr	Florida Thatch Palm
	Pm	Macarthur Palm
	Pes	Solitaire Palm
SHRUBS		
	Sr	Orange Bird Of Paradise
	Caq	'Queen Emma' Crinum (Purple)
SHRUB AREAS		
	Hc	Dwarf Firebush
	Ch	Horizontal Coco Plum
GROUND COVERS		
	Bhj	Compact Bougainvillea
	Zp	Coontie
	Td2	Fakahatchee Grass
	Ad2	Myers Asparagus Fern
	Ag	Perennial Peanut