


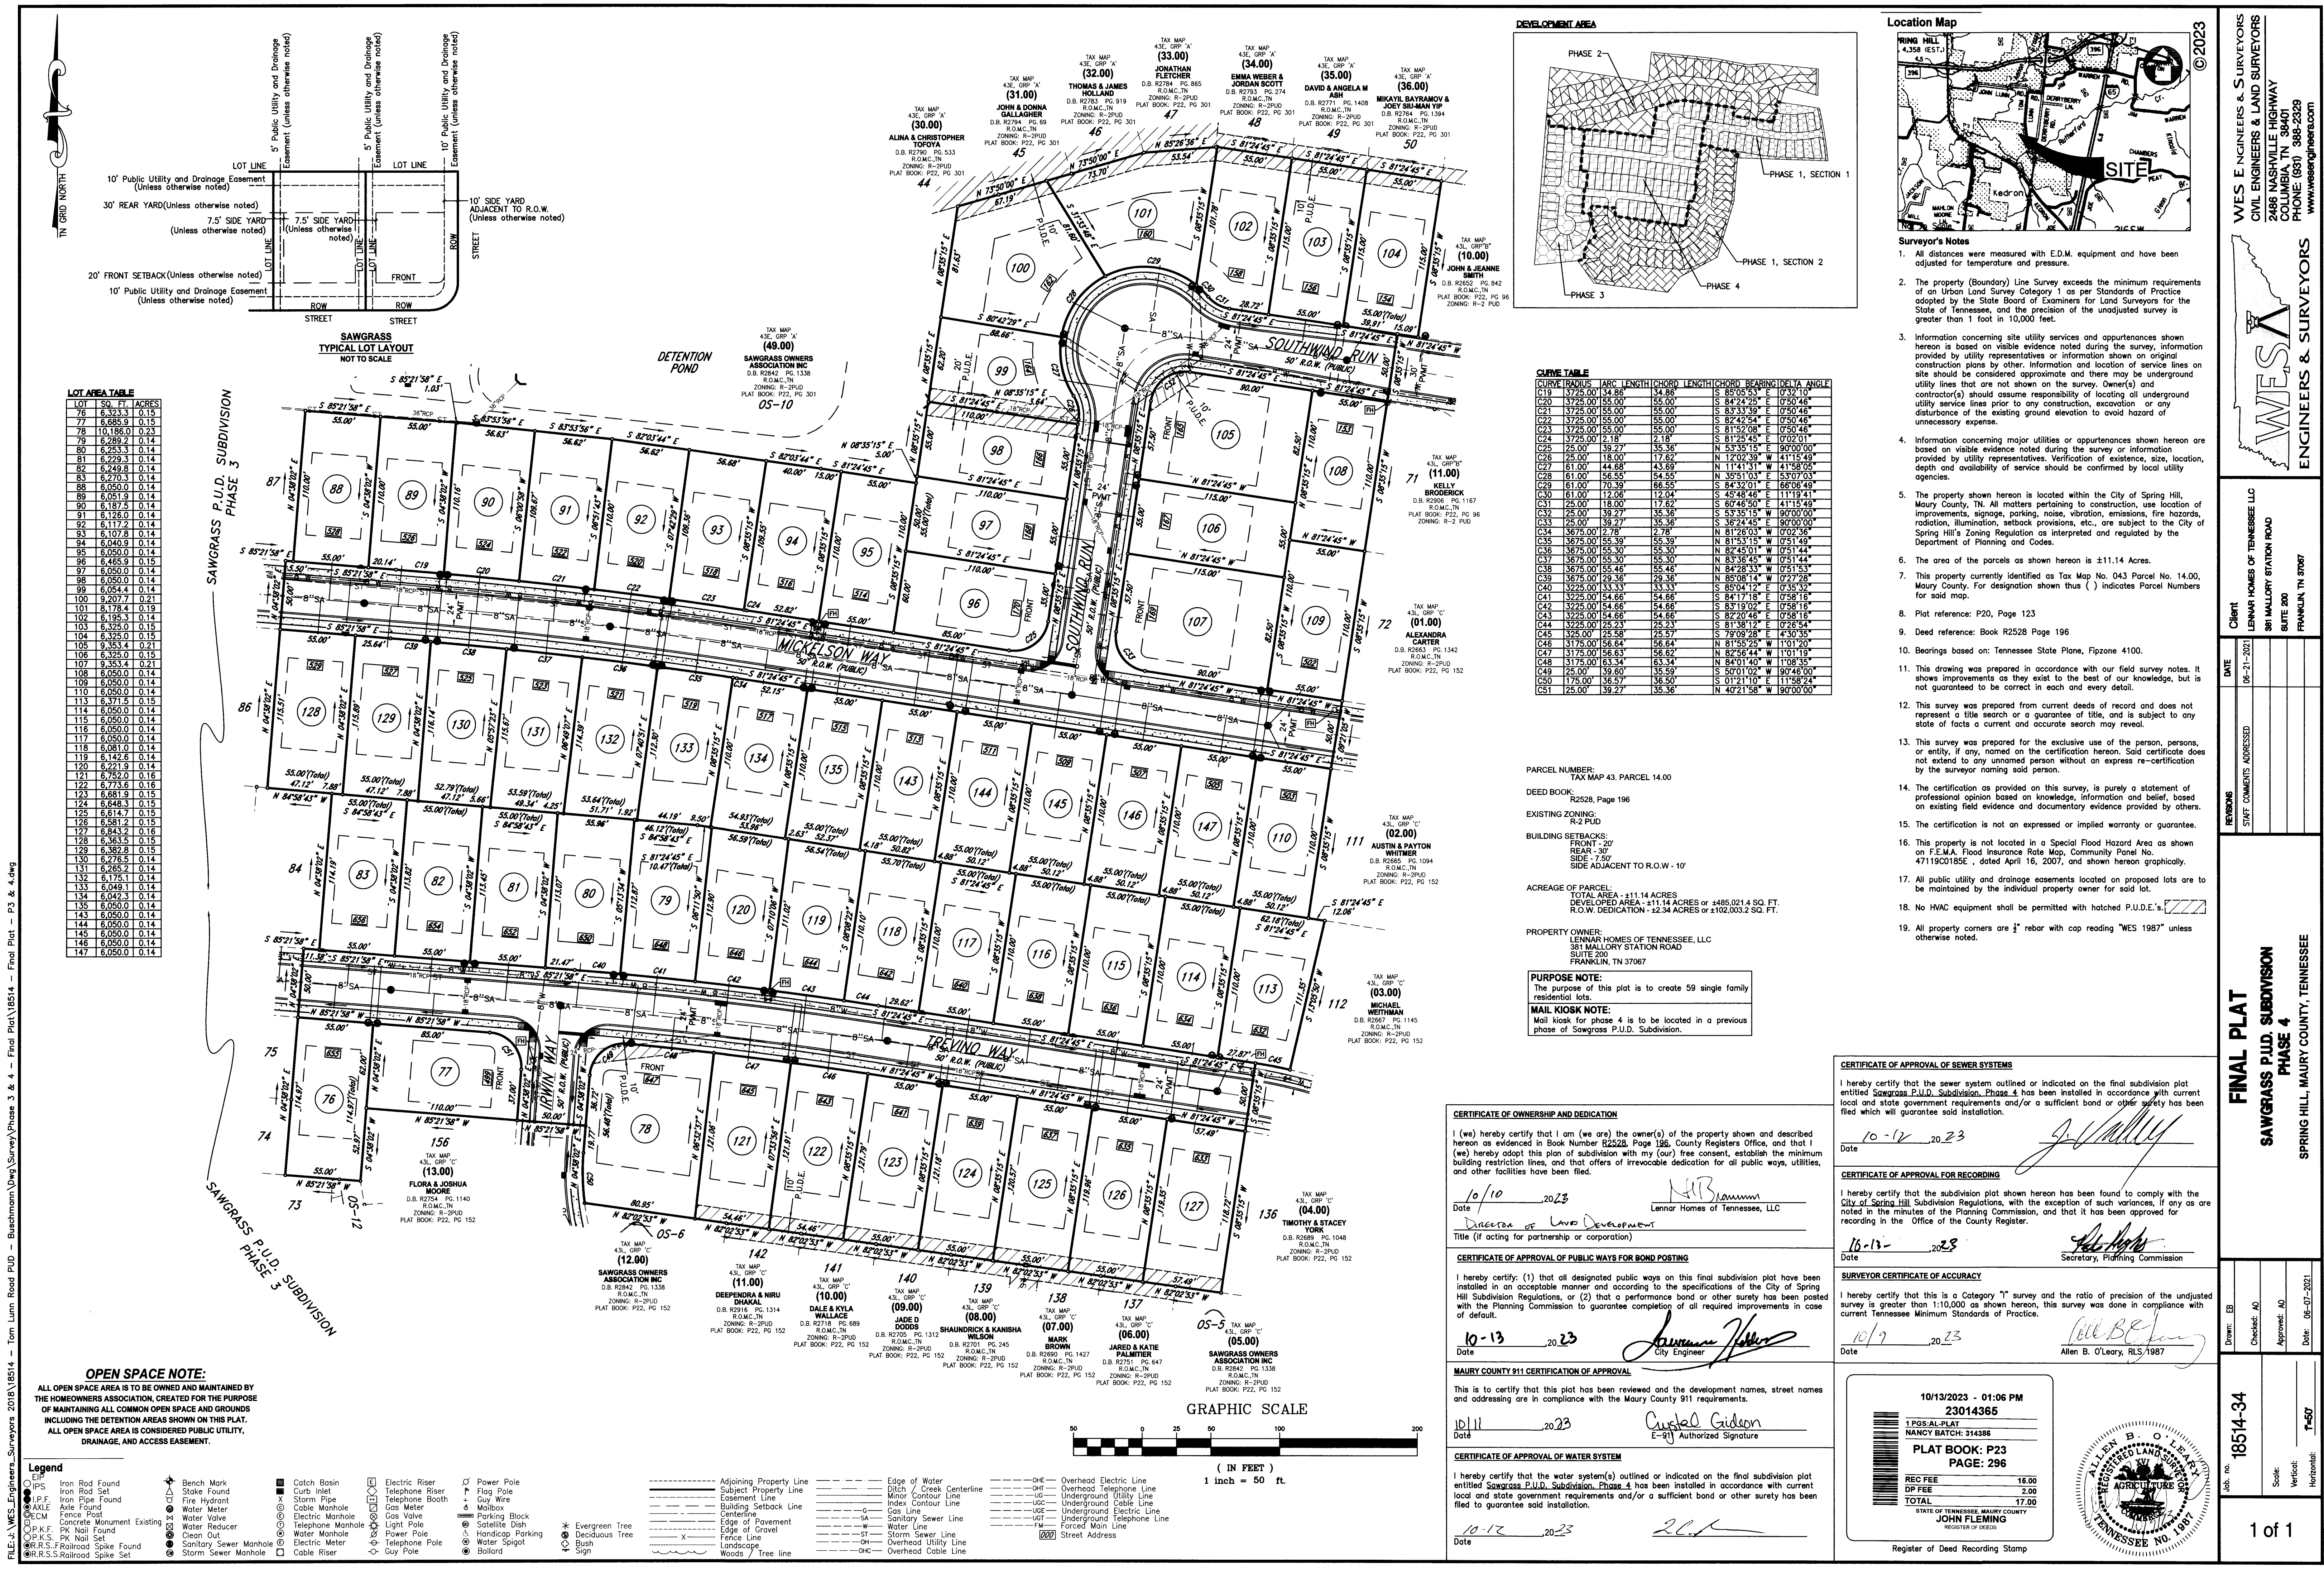

WES E. ENGINEERS & SURVEYORS
CIVIL ENGINEERS & LAND SURVEYORS
2486 NASHVILLE HIGHWAY
COLUMBIA, TN 38401
PHONE (615) 366-2329
www.wesengineers.com

WESA
ENGINEERS & SURVEYORS

Client: Lennar Homes of Tennessee, LLC
Project: SAWGRASS P.U.D. SUBDIVISION PHASE 4
Address: 381 MALLORY STATION ROAD SUITE 200 FRANKLIN, TN 37067

DATE: 10-13-2023
REVISIONS: 10-13-2023
STAFF COMMENTS: 10-13-2023

Drawn: EB
Checked: AD
Approved: AD
Date: 05-07-2021

Job No: 18514-34
Scale: Vertical: Horizontal: T=50'

1 of 1